


HINDE ENGINEERING
 License No. C-2639
 401 Harrison Oaks Blvd., Suite 220 Cary, NC 27513


**DOCUMENT NOT CONSIDERED FINAL
 UNLESS ALL SIGNATURES COMPLETED**

PROJECT REFERENCE NO. Y-4810K	SHEET NO. UC-21
DESIGNED BY: JKC	
DRAWN BY: JNA	
CHECKED BY: JKC	
APPROVED BY: CLS	
REVISED:	10/25/2022
NORTH CAROLINA DEPARTMENT OF TRANSPORTATION	
UTILITIES ENGINEERING SEC. PHONE: (919) 707-6690 FAX: (919) 250-4151	UTILITY CONSTRUCTION PLANS ONLY

UTILITY CONSTRUCTION

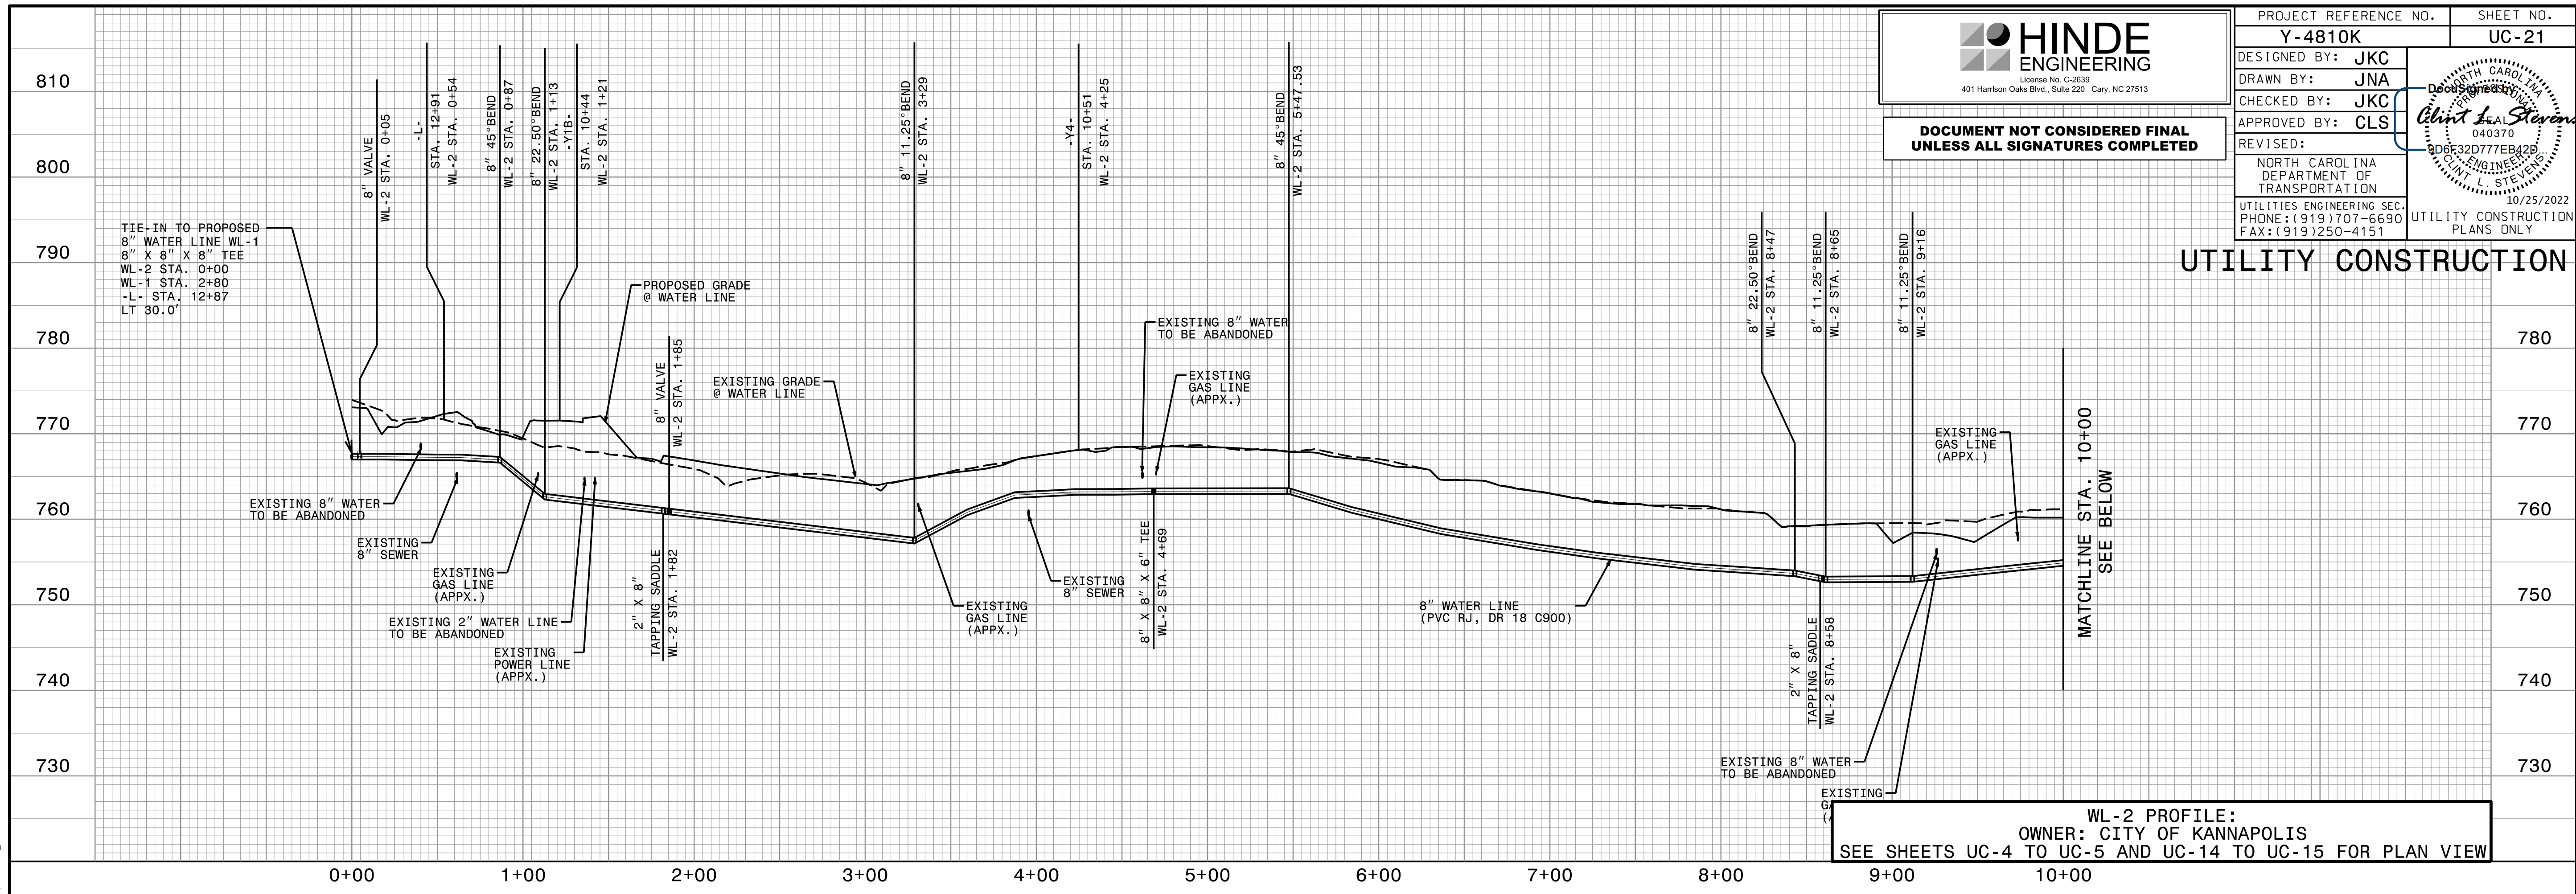

WL-2 PROFILE:
OWNER: CITY OF KANNAPOLIS
 SEE SHEETS UC-4 TO UC-5 AND UC-14 TO UC-15 FOR PLAN VIEW

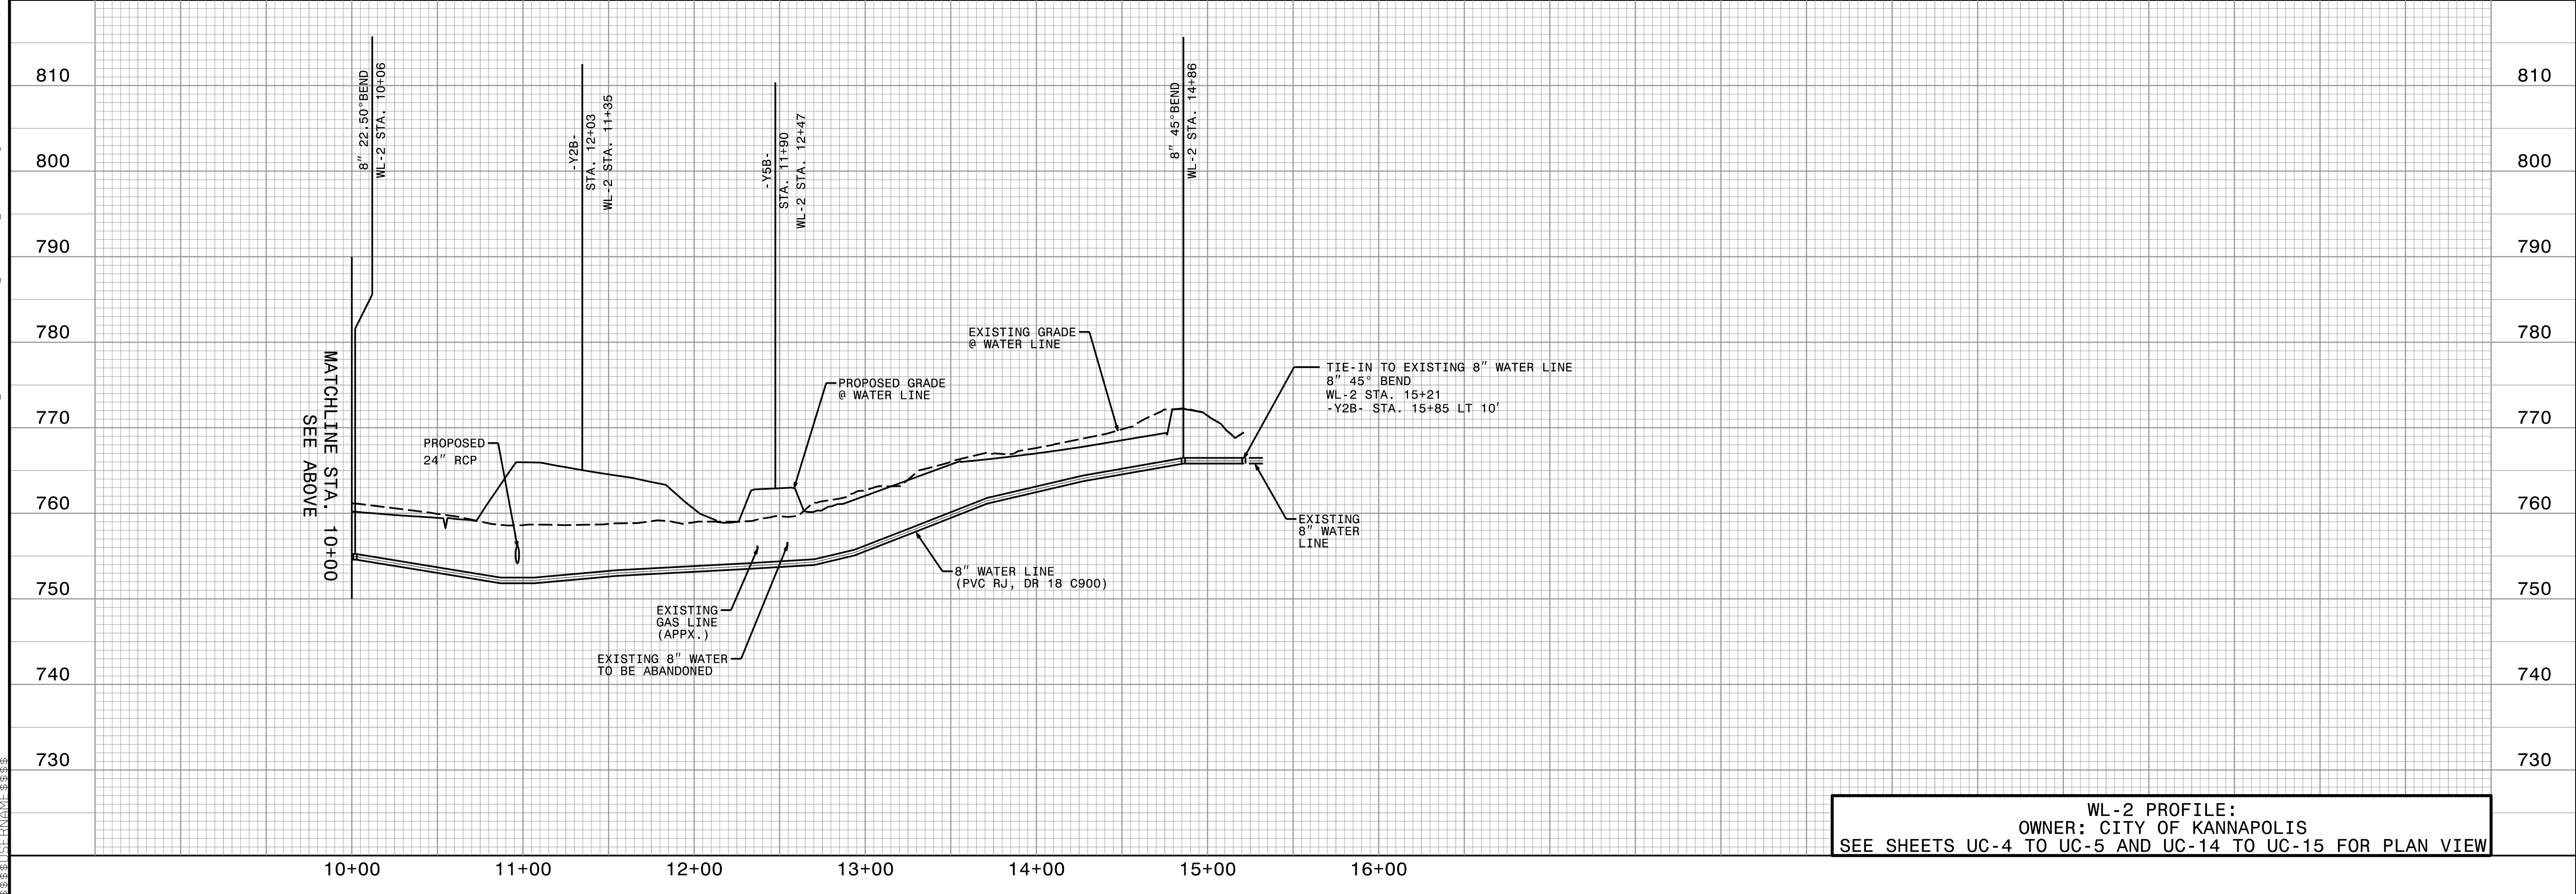

WL-2 PROFILE:
OWNER: CITY OF KANNAPOLIS
 SEE SHEETS UC-4 TO UC-5 AND UC-14 TO UC-15 FOR PLAN VIEW

25-OCT-2022 10:56:56 PROJECTS\2017\A2017401\000\NCD01_Y-4810K\Design\Utilities\Engineering\UC\Proj\Y4810K_Ut_UC21_Ut_UC21.pfl_psh.dgn
 33881517401\000\NCD01_Y-4810K\Design\Utilities\Engineering\UC\Proj\Y4810K_Ut_UC21_Ut_UC21.pfl_psh.dgn