

HINDE ENGINEERING
 License No. C-2639
 401 Harrison Oaks Blvd., Suite 220 Cary, NC 27513


**DOCUMENT NOT CONSIDERED FINAL
 UNLESS ALL SIGNATURES COMPLETED**

PROJECT REFERENCE NO. Y-4810K	SHEET NO. UC-23
DESIGNED BY: JKC	
DRAWN BY: JNA	
CHECKED BY: JKC	
APPROVED BY: CLS	
REVISED:	
NORTH CAROLINA DEPARTMENT OF TRANSPORTATION UTILITIES ENGINEERING SEC. PHONE: (919) 707-6690 FAX: (919) 250-4151	
UTILITY CONSTRUCTION PLANS ONLY	

UTILITY CONSTRUCTION



WL-4 PROFILE:
 OWNER: CITY OF KANNAPOLIS
 SEE SHEETS UC-9 TO UC-11 AND UC-18 FOR PLAN VIEW

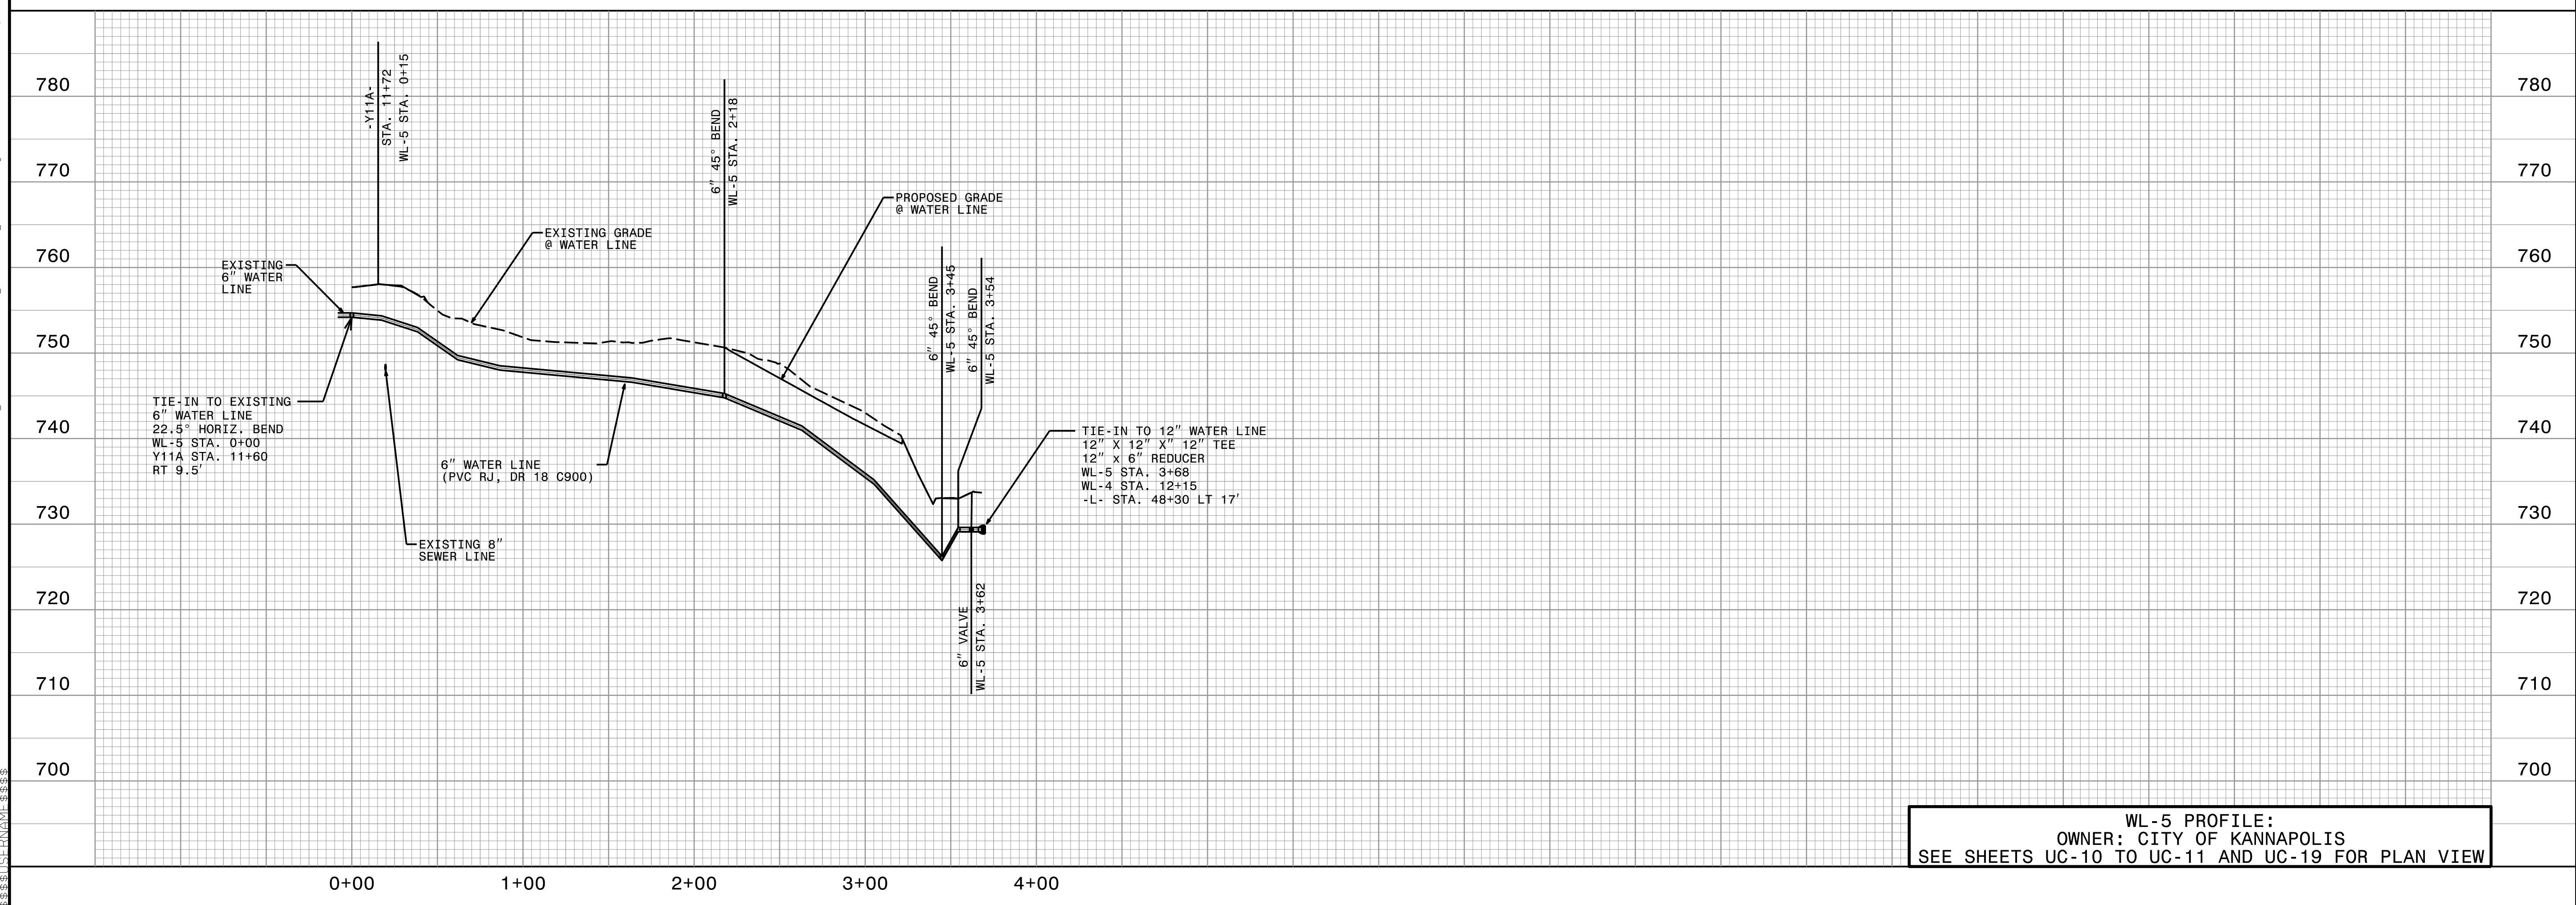

WL-5 PROFILE:
 OWNER: CITY OF KANNAPOLIS
 SEE SHEETS UC-10 TO UC-11 AND UC-19 FOR PLAN VIEW

25-OCT-2022 10:00
 C:\Users\jstevens\OneDrive\Documents\Projects\2017\A2017401.0000.NCDOT_Y-4810K\Design\Utilities\Engineering\UC\Proj\Y4810K_Ut_UC23.pfl_psh.dgn