


9:04:35 AM
 I:\Projects\Simpson_Eng-3253\A-Rogers-Lake_Road\90perc-Plans_Revised\Roadway\Proj\Y4810K_rdy_Ub0_tsh.dgn
 jnarfls

TIP PROJECT: Y-4810K

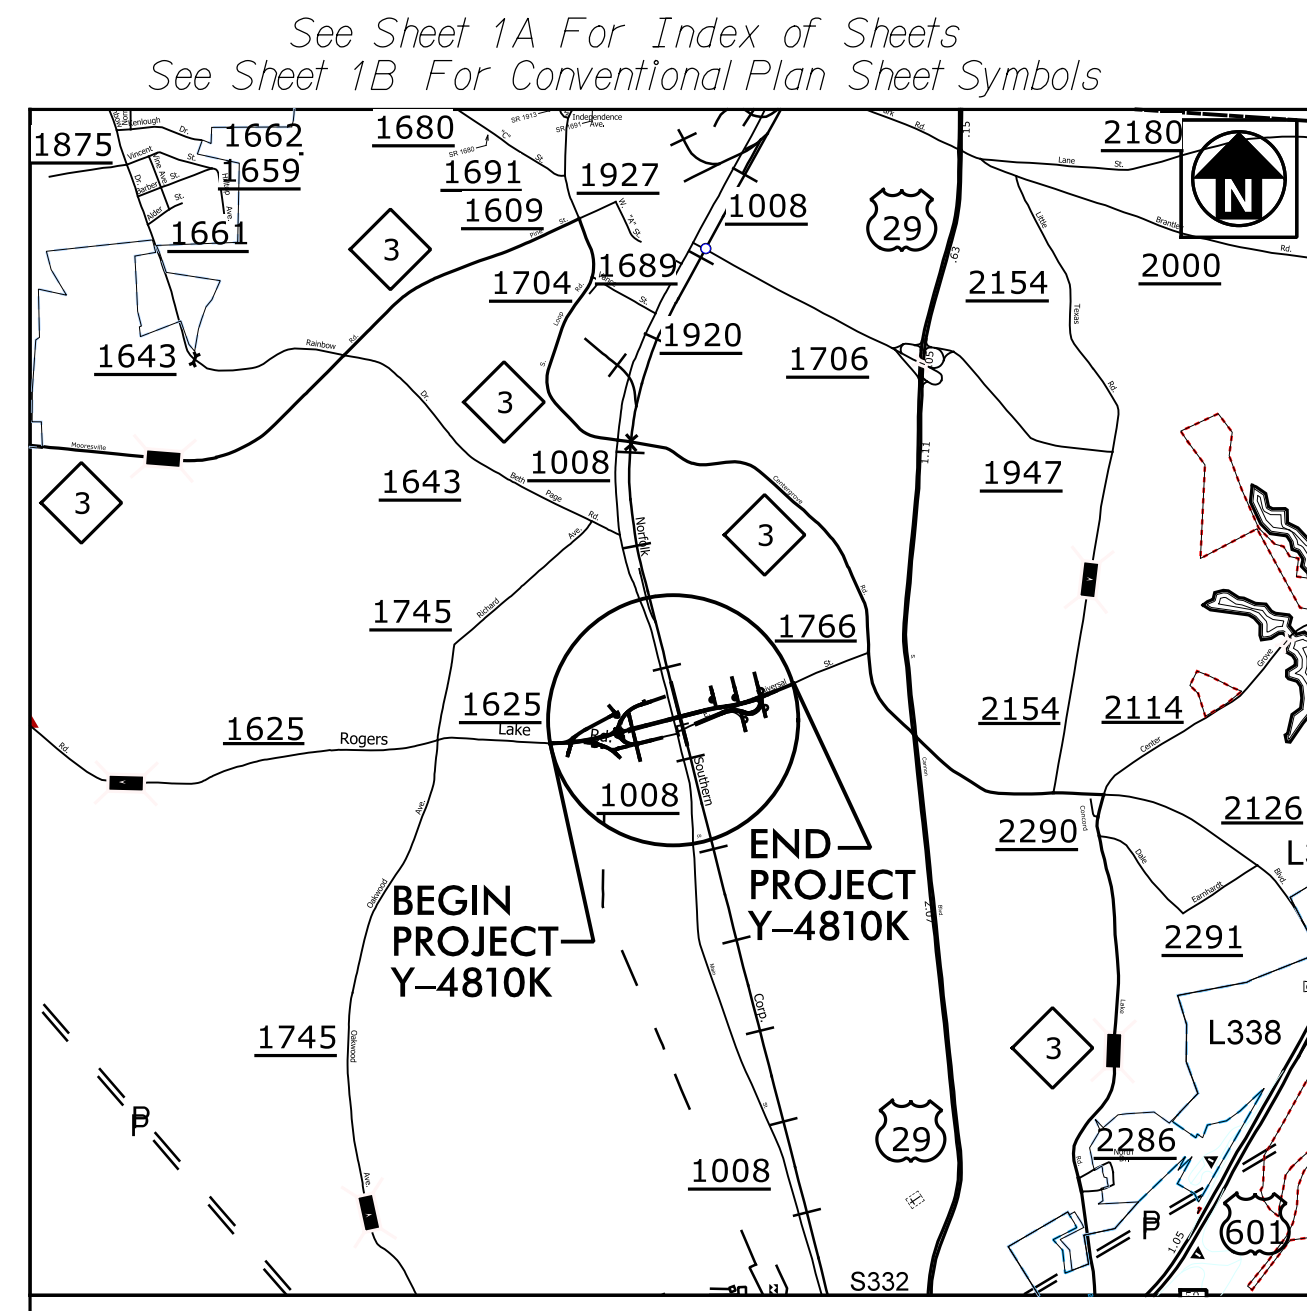

STATE OF NORTH CAROLINA
DIVISION OF HIGHWAYS


**UTILITIES BY OTHERS PLANS
CABARRUS COUNTY**

**LOCATION: SR 1625 (ROGERS LAKE RD) GRADE SEPARATION OVER
NCRRNS RAILROAD (CROSSING #724408Y) NEAR MILEPOST MP 350.73**


TYPE OF WORK: UTILITIES BY OTHERS

T.I.P. NO.	SHEET NO.
Y-4810K	UO-1

NOTE:
ALL UTILITY WORK SHOWN ON THIS SHEET IS DONE BY OTHERS.
NO PAYMENT WILL BE MADE TO THE CONTRACTOR FOR UTILITY WORK SHOWN ON THIS SHEET.

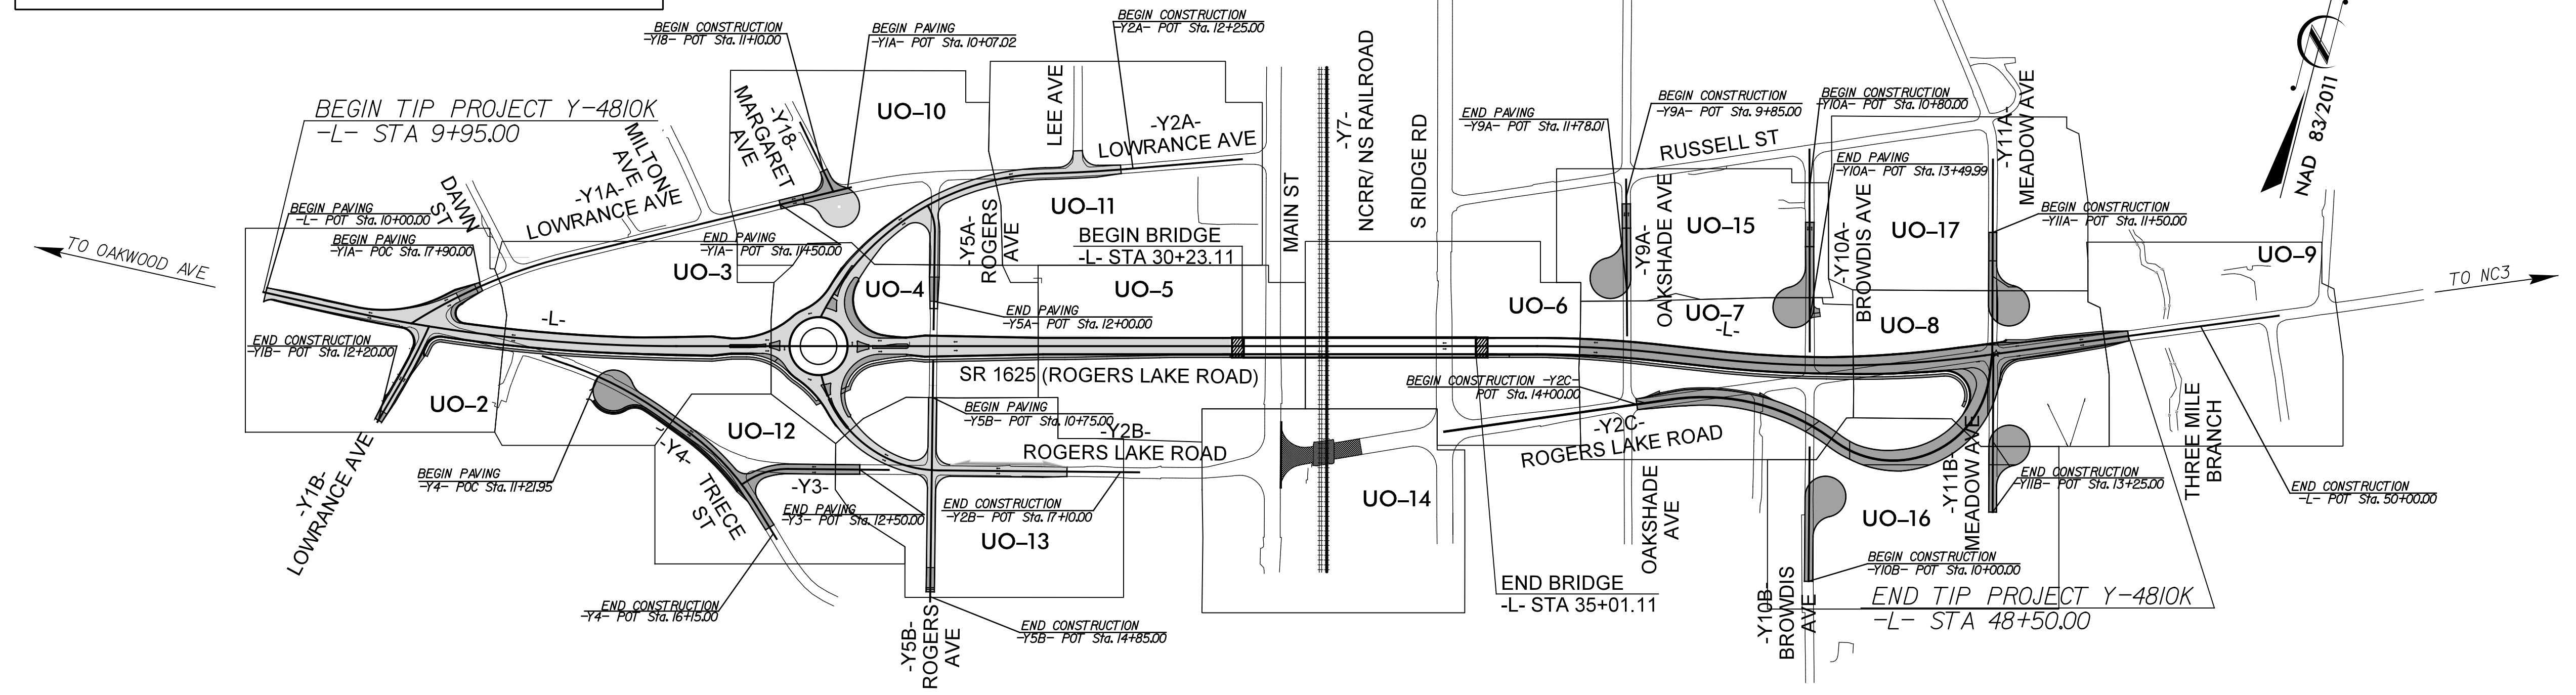

DOCUMENT NOT CONSIDERED FINAL
UNLESS ALL SIGNATURES COMPLETED

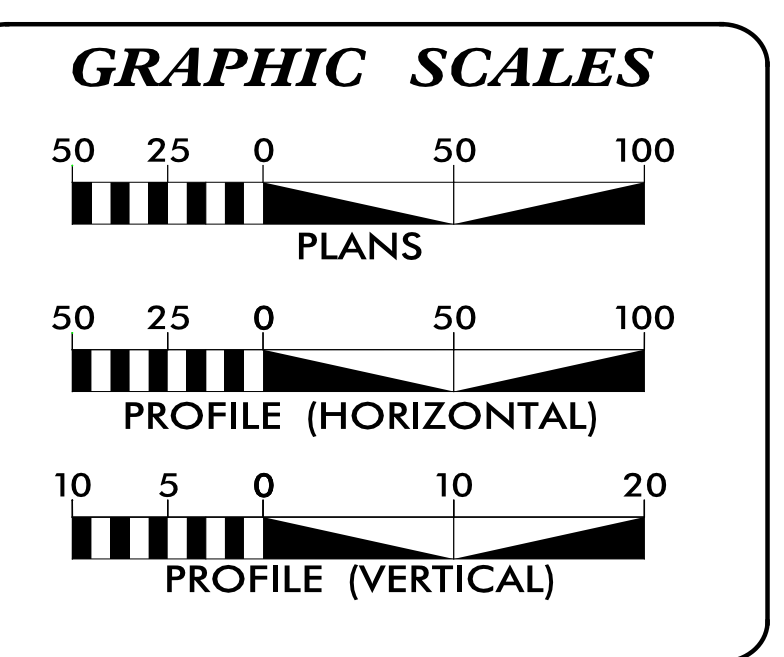

INDEX OF SHEETS

SHEET NO.:	DESCRIPTION:
UO-1	TITLE SHEET
UO-02 THRU UO-17	UBO PLAN SHEETS

UTILITY OWNERS WITH CONFLICTS

(A) POWER - DUKE ENERGY
 (B) TELEPHONE - AT&T
 (C) GAS - PSNC ENERGY
 (D) COMMUNICATIONS - LEVEL 3/CENTURYLINK
 (E) COMMUNICATIONS - WINDSTREAM
 (F) COMMUNICATIONS - SPECTRUM CATV

PREPARED IN THE OFFICE OF:

THE WOOTEN COMPANY
 120 North Boylan Avenue Raleigh NC 27603-1423
 919.828.0531 fax 919.834.3589
 License Number: F-0115

ED REAMS UTILITY PROJECT MANAGER
 TOMMY MARTIN PROJECT UTILITY COORDINATOR

**DIVISION OF HIGHWAYS
UTILITIES UNIT**
 1555 MAIL SERVICES CENTER
 RALEIGH NC 27699-1555
 PHONE (919) 707-6690
 FAX (919) 250-4151

MICHAEL BRIGHT UTILITIES REGIONAL ENGINEER
 MICHAEL BRIGHT UTILITIES ENGINEER
 AMY DUPREE UTILITIES AREA COORDINATOR