

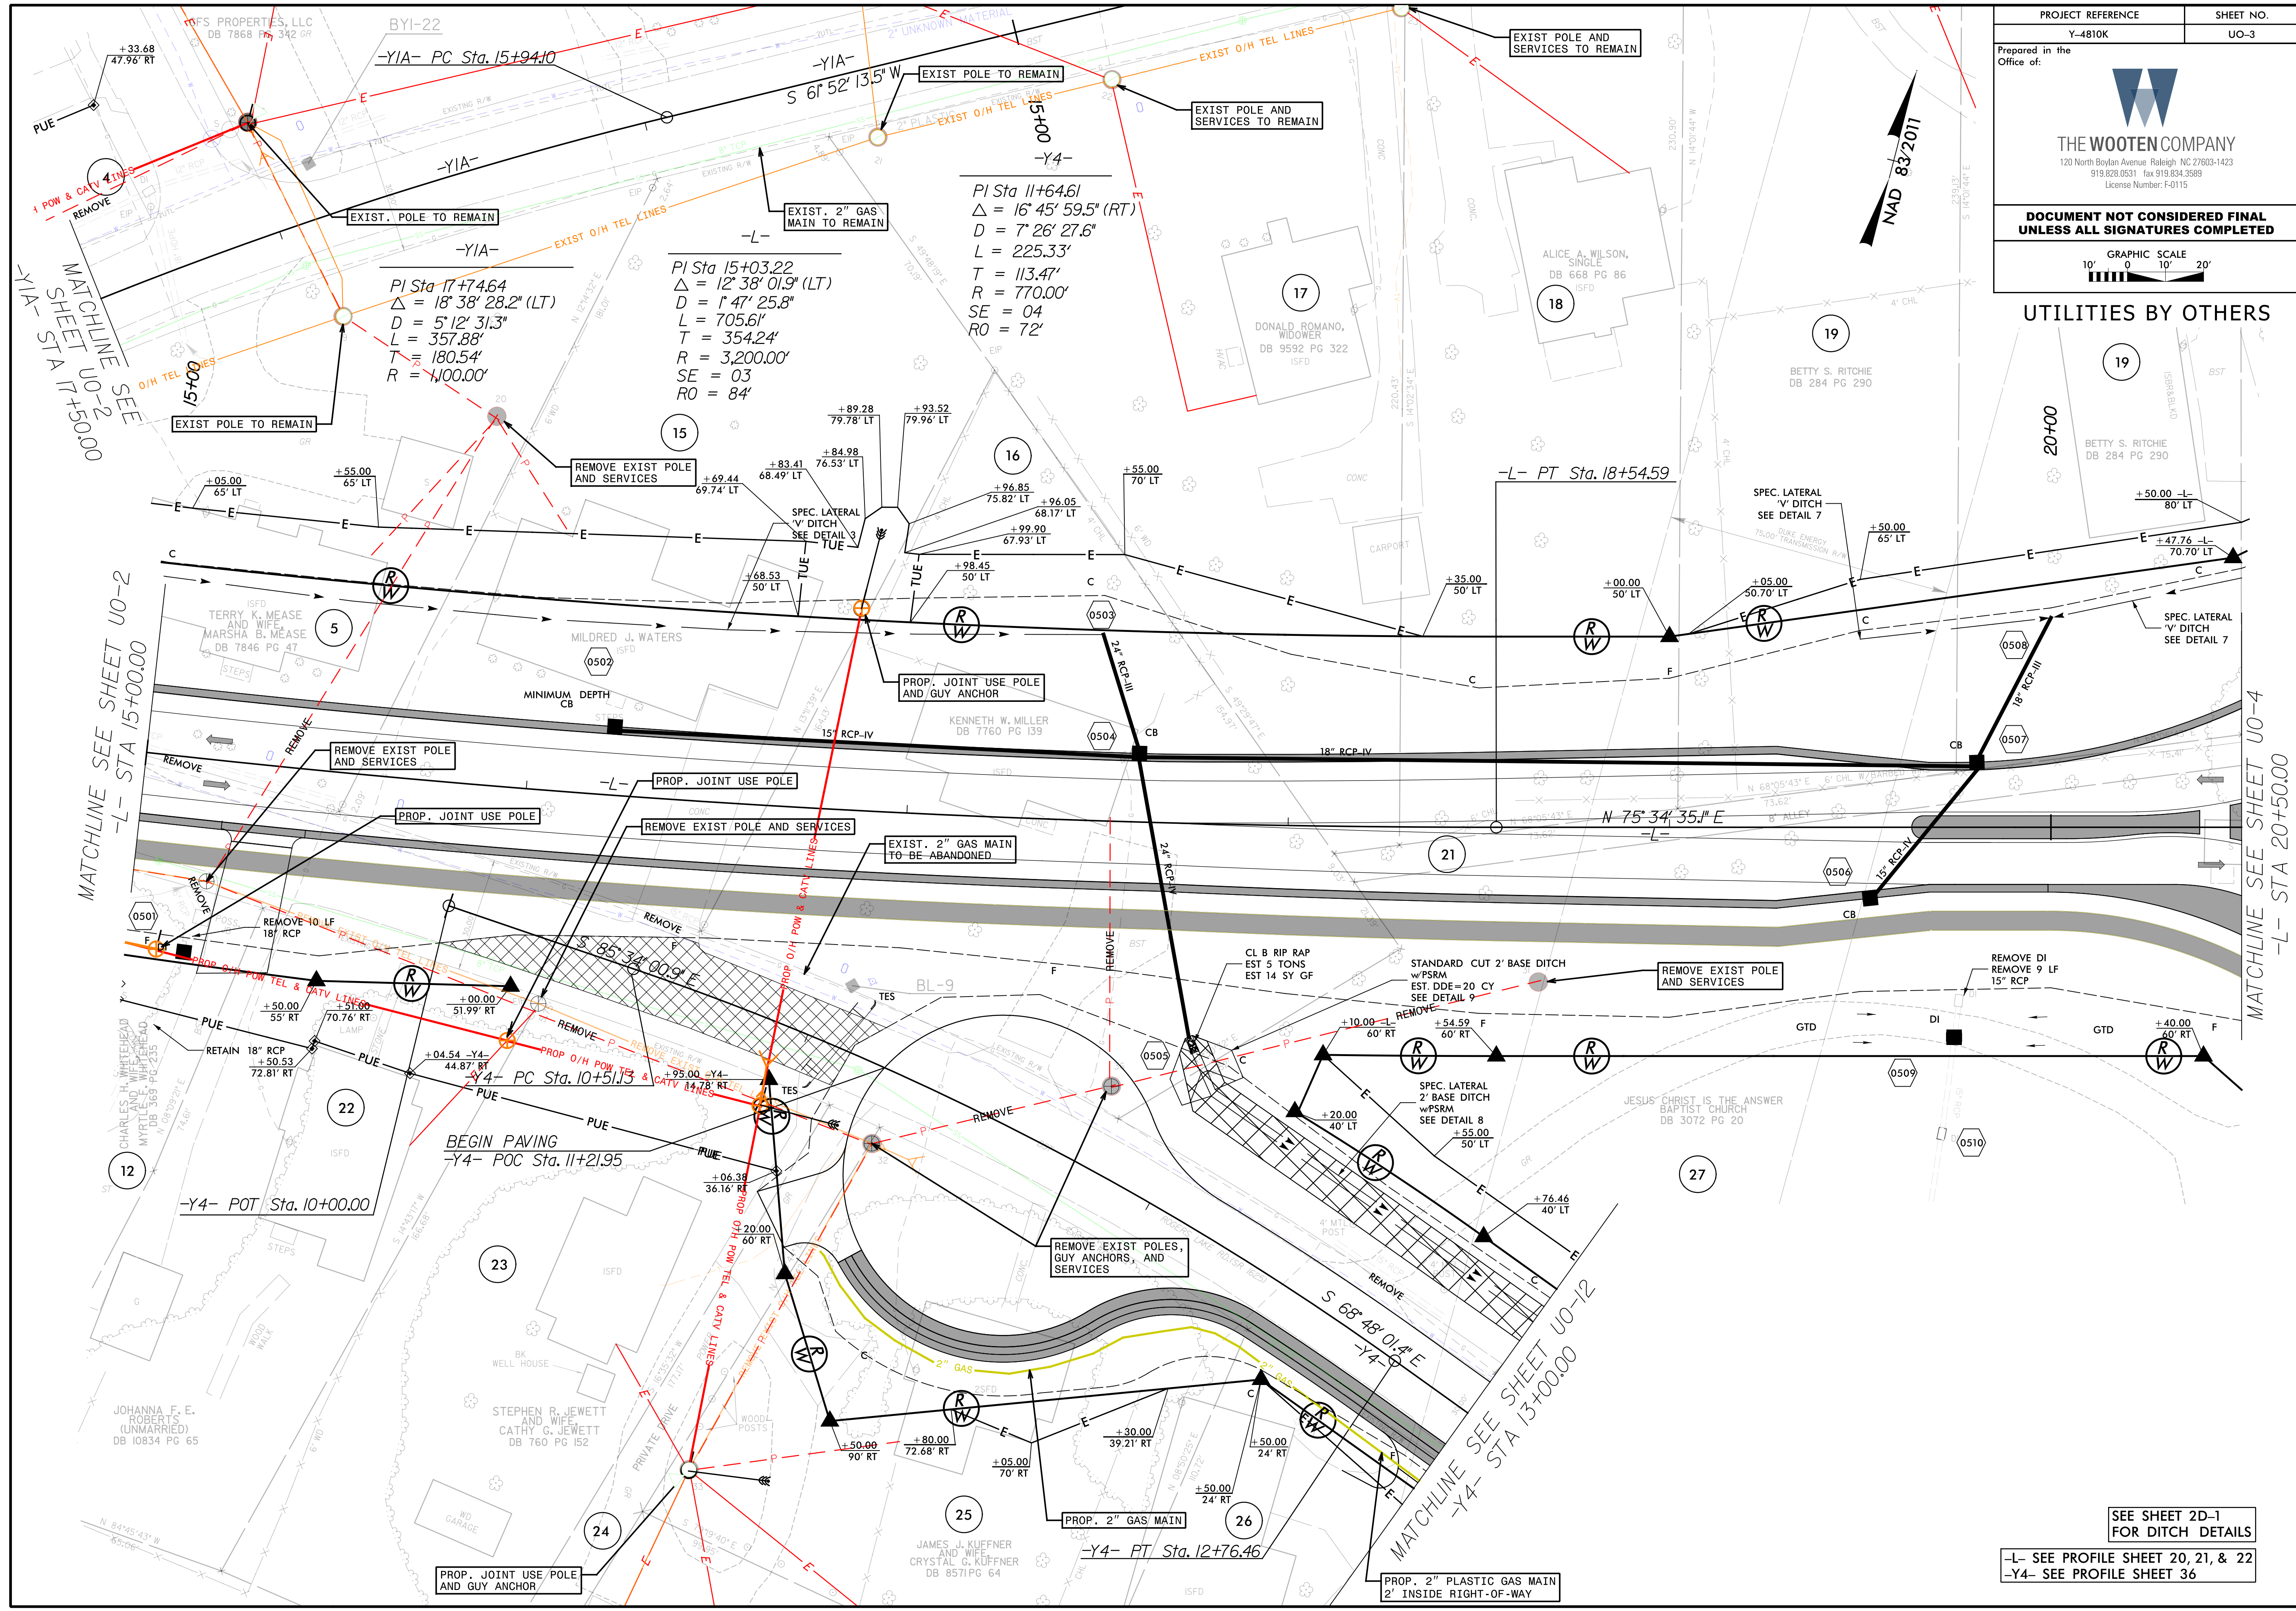


PROJECT REFERENCE	SHEET NO.
Y-4810K	UO-3
Prepared in the Office of:	
 THE WOOTEN COMPANY 120 North Boylan Avenue Raleigh, NC 27603-1423 919.828.0531 fax 919.834.3589 License Number: F-0115	
DOCUMENT NOT CONSIDERED FINAL UNLESS ALL SIGNATURES COMPLETED	
GRAPHIC SCALE 10' 0 10' 20' 	

UTILITIES BY OTHERS



MATCHLINE SEE SHEET UO-2
-Y1A- STA 17+50.00

MATCHLINE SEE SHEET UO-2
-L- STA 15+00.00

MATCHLINE SEE SHEET UO-4
-L- STA 20+50.00

PI Sta 11+64.61
 $\Delta = 16' 45' 59.5''$ (RT)
 $D = 7' 26' 27.6''$
 $L = 225.33'$
 $T = 113.47'$
 $R = 770.00'$
 $SE = 04'$
 $RO = 72'$

PI Sta 17+74.64
 $\Delta = 18' 38' 28.2''$ (LT)
 $D = 5' 12' 31.3''$
 $L = 357.88'$
 $T = 180.54'$
 $R = 1100.00'$

PI Sta 15+03.22
 $\Delta = 12' 38' 01.9''$ (LT)
 $D = 1' 47' 25.8''$
 $L = 705.61'$
 $T = 354.24'$
 $R = 3,200.00'$
 $SE = 03'$
 $RO = 84'$

NAD 83/2011

SEE SHEET 2D-1 FOR DITCH DETAILS

-L- SEE PROFILE SHEET 20, 21, & 22
 -Y4- SEE PROFILE SHEET 36