


UTILITIES BY OTHERS

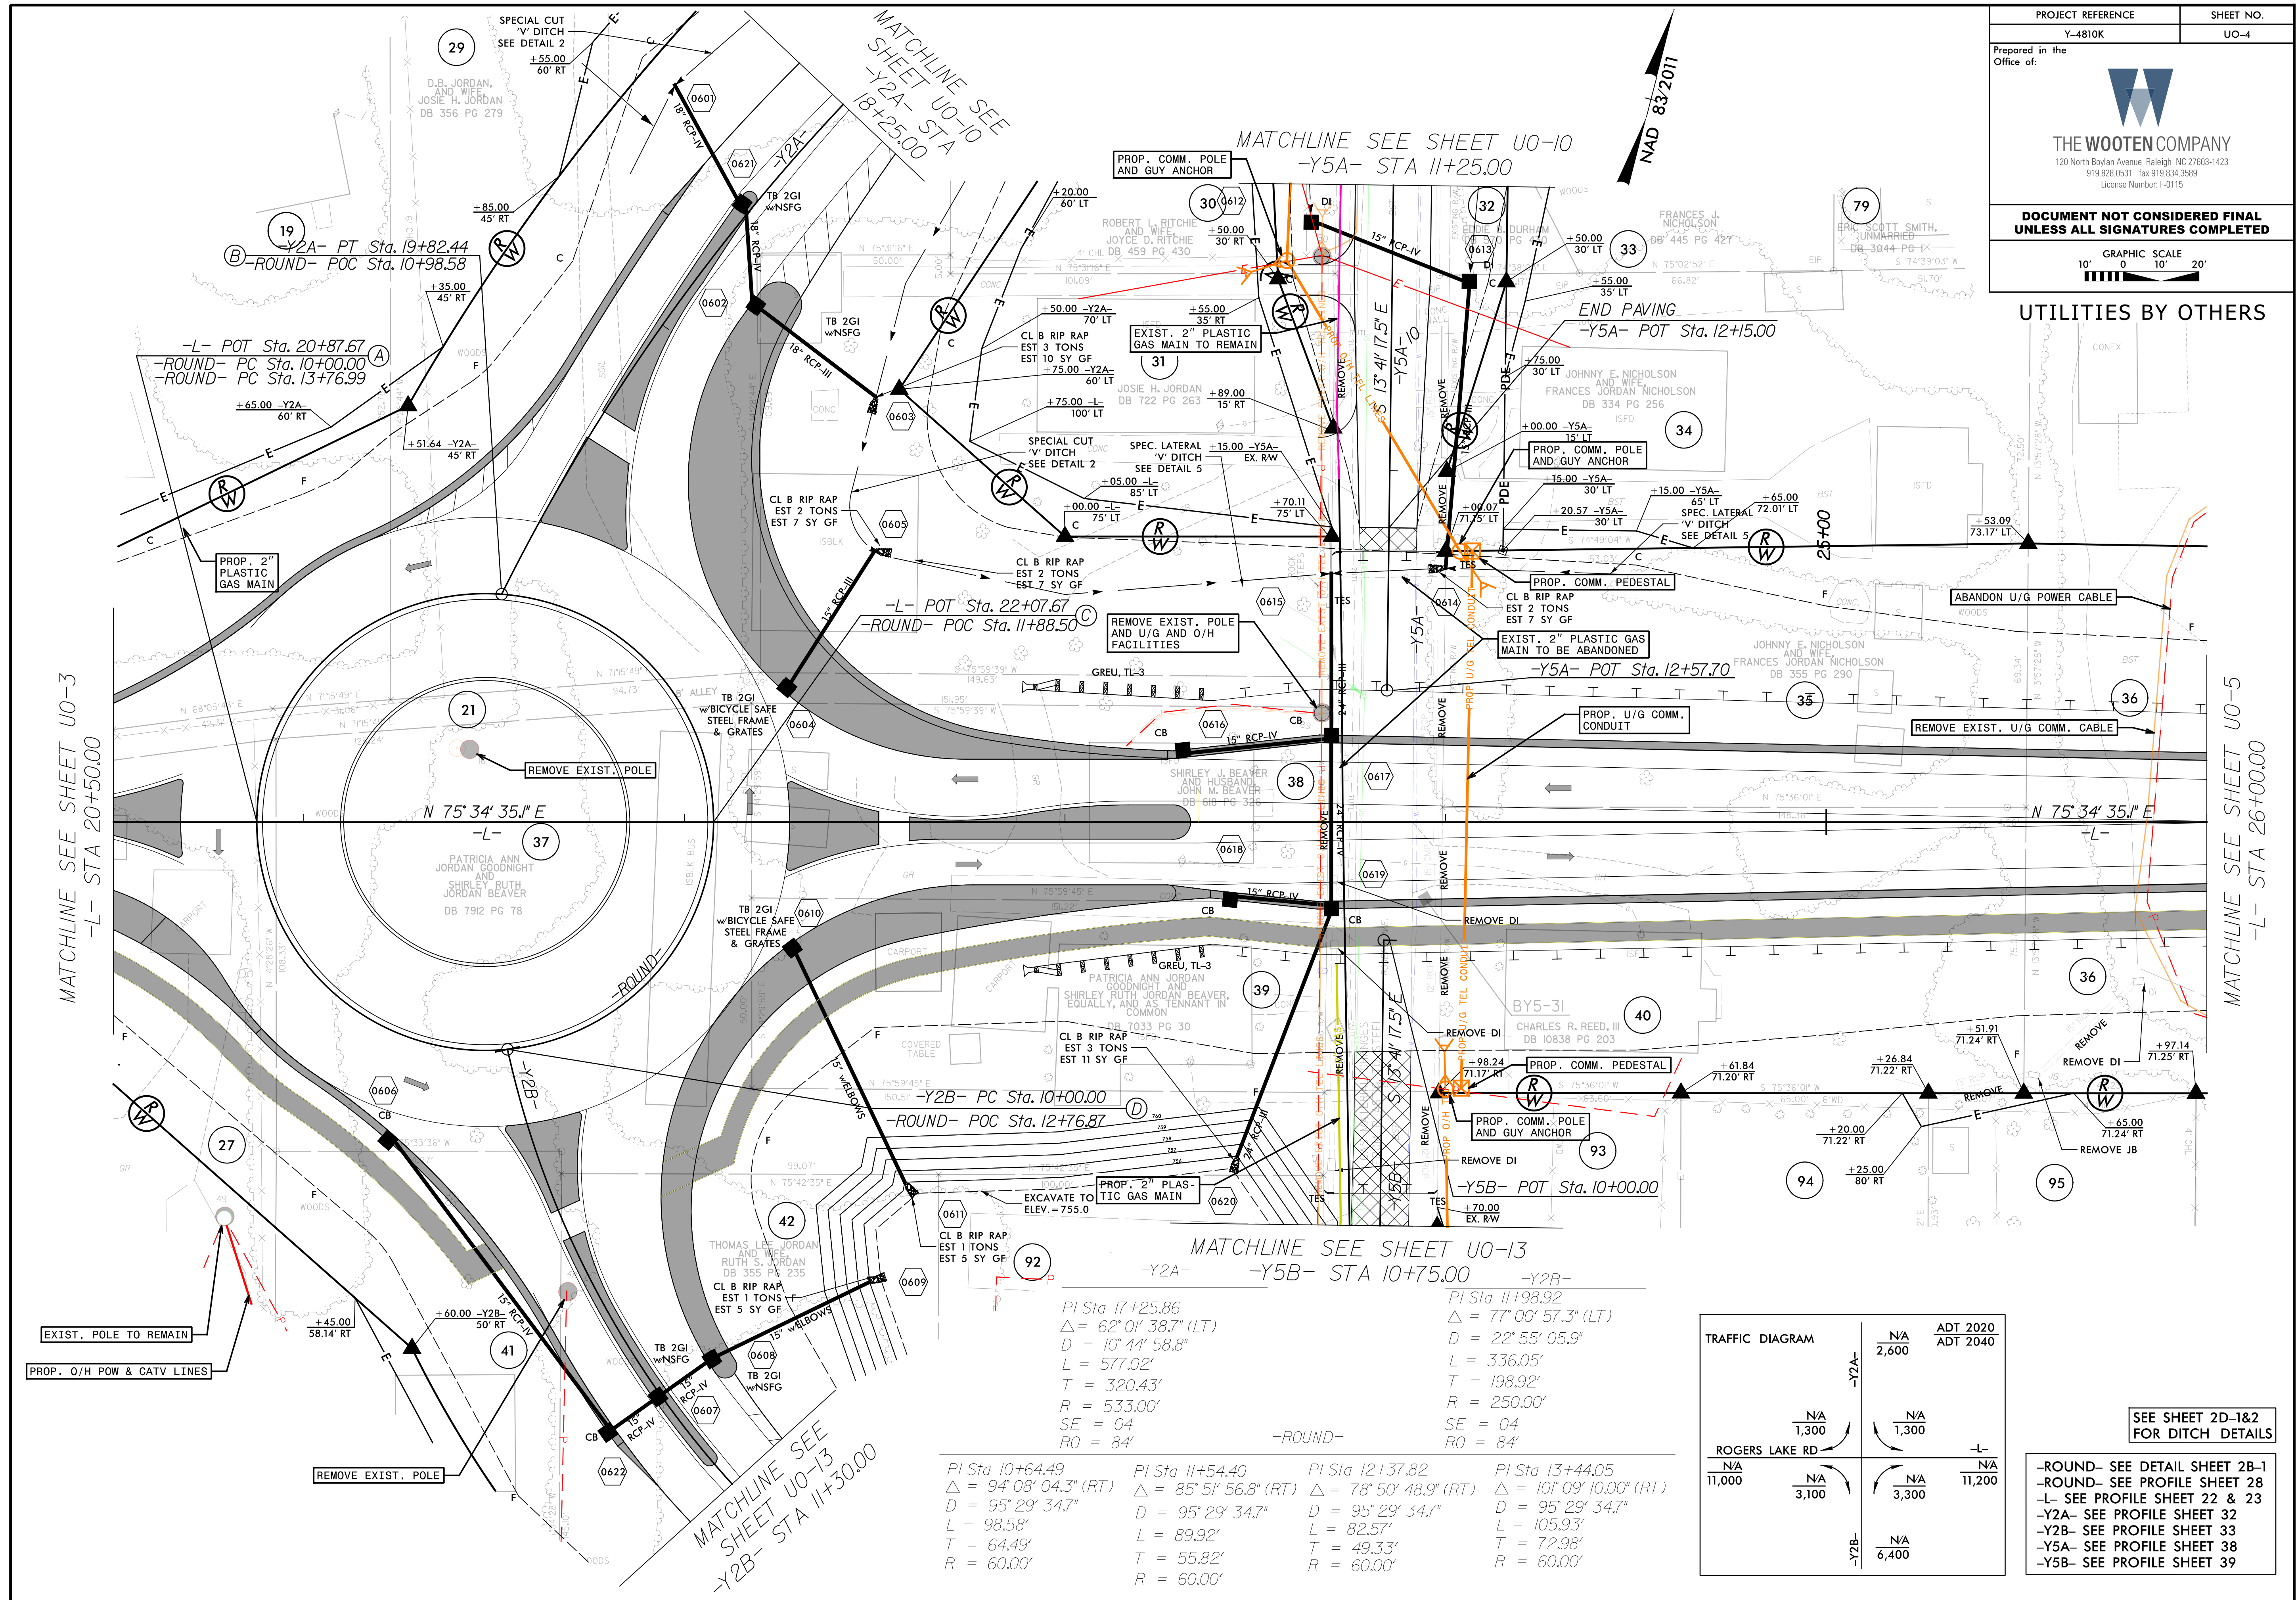

MATCHLINE SEE SHEET UO-3  
-L- STA 20+50.00

MATCHLINE SEE SHEET UO-5  
-L- STA 26+00.00

MATCHLINE SEE SHEET UO-13  
-Y2A- -Y5B- STA 10+75.00

<p>PI Sta 10+64.49 Δ = 94° 08' 04.3" (RT) D = 95° 29' 34.7" L = 98.58' T = 64.49' R = 60.00'</p>	<p>PI Sta 11+54.40 Δ = 85° 51' 56.8" (RT) D = 95° 29' 34.7" L = 89.92' T = 55.82' R = 60.00'</p>	<p>PI Sta 12+37.82 Δ = 78° 50' 48.9" (RT) D = 95° 29' 34.7" L = 82.57' T = 49.33' R = 60.00'</p>	<p>PI Sta 13+44.05 Δ = 101° 09' 10.00" (RT) D = 95° 29' 34.7" L = 105.93' T = 72.98' R = 60.00'</p>
--	--	--	---

MATCHLINE SEE SHEET UO-13  
-Y2A- -Y5B- STA 10+75.00

<p>PI Sta 17+25.86 Δ = 62° 01' 38.7" (LT) D = 10° 44' 58.8" L = 577.02' T = 320.43' R = 533.00' SE = 04 RO = 84'</p>	<p>PI Sta 11+98.92 Δ = 77° 00' 57.3" (LT) D = 22° 55' 05.9" L = 336.05' T = 198.92' R = 250.00' SE = 04 RO = 84'</p>
--	--

TRAFFIC DIAGRAM

	-Y2A-	ADT 2020 2,600	ADT 2040 2,600
ROGERS LAKE RD	N/A 1,300	N/A 1,300	
	-L-	N/A 11,000	N/A 11,200
	-Y2B-	N/A 6,400	

SEE SHEET 2D-1&2 FOR DITCH DETAILS

-ROUND- SEE DETAIL SHEET 2B-1  
-L- SEE PROFILE SHEET 22 & 23  
-Y2A- SEE PROFILE SHEET 32  
-Y2B- SEE PROFILE SHEET 33  
-Y5A- SEE PROFILE SHEET 38  
-Y5B- SEE PROFILE SHEET 39