
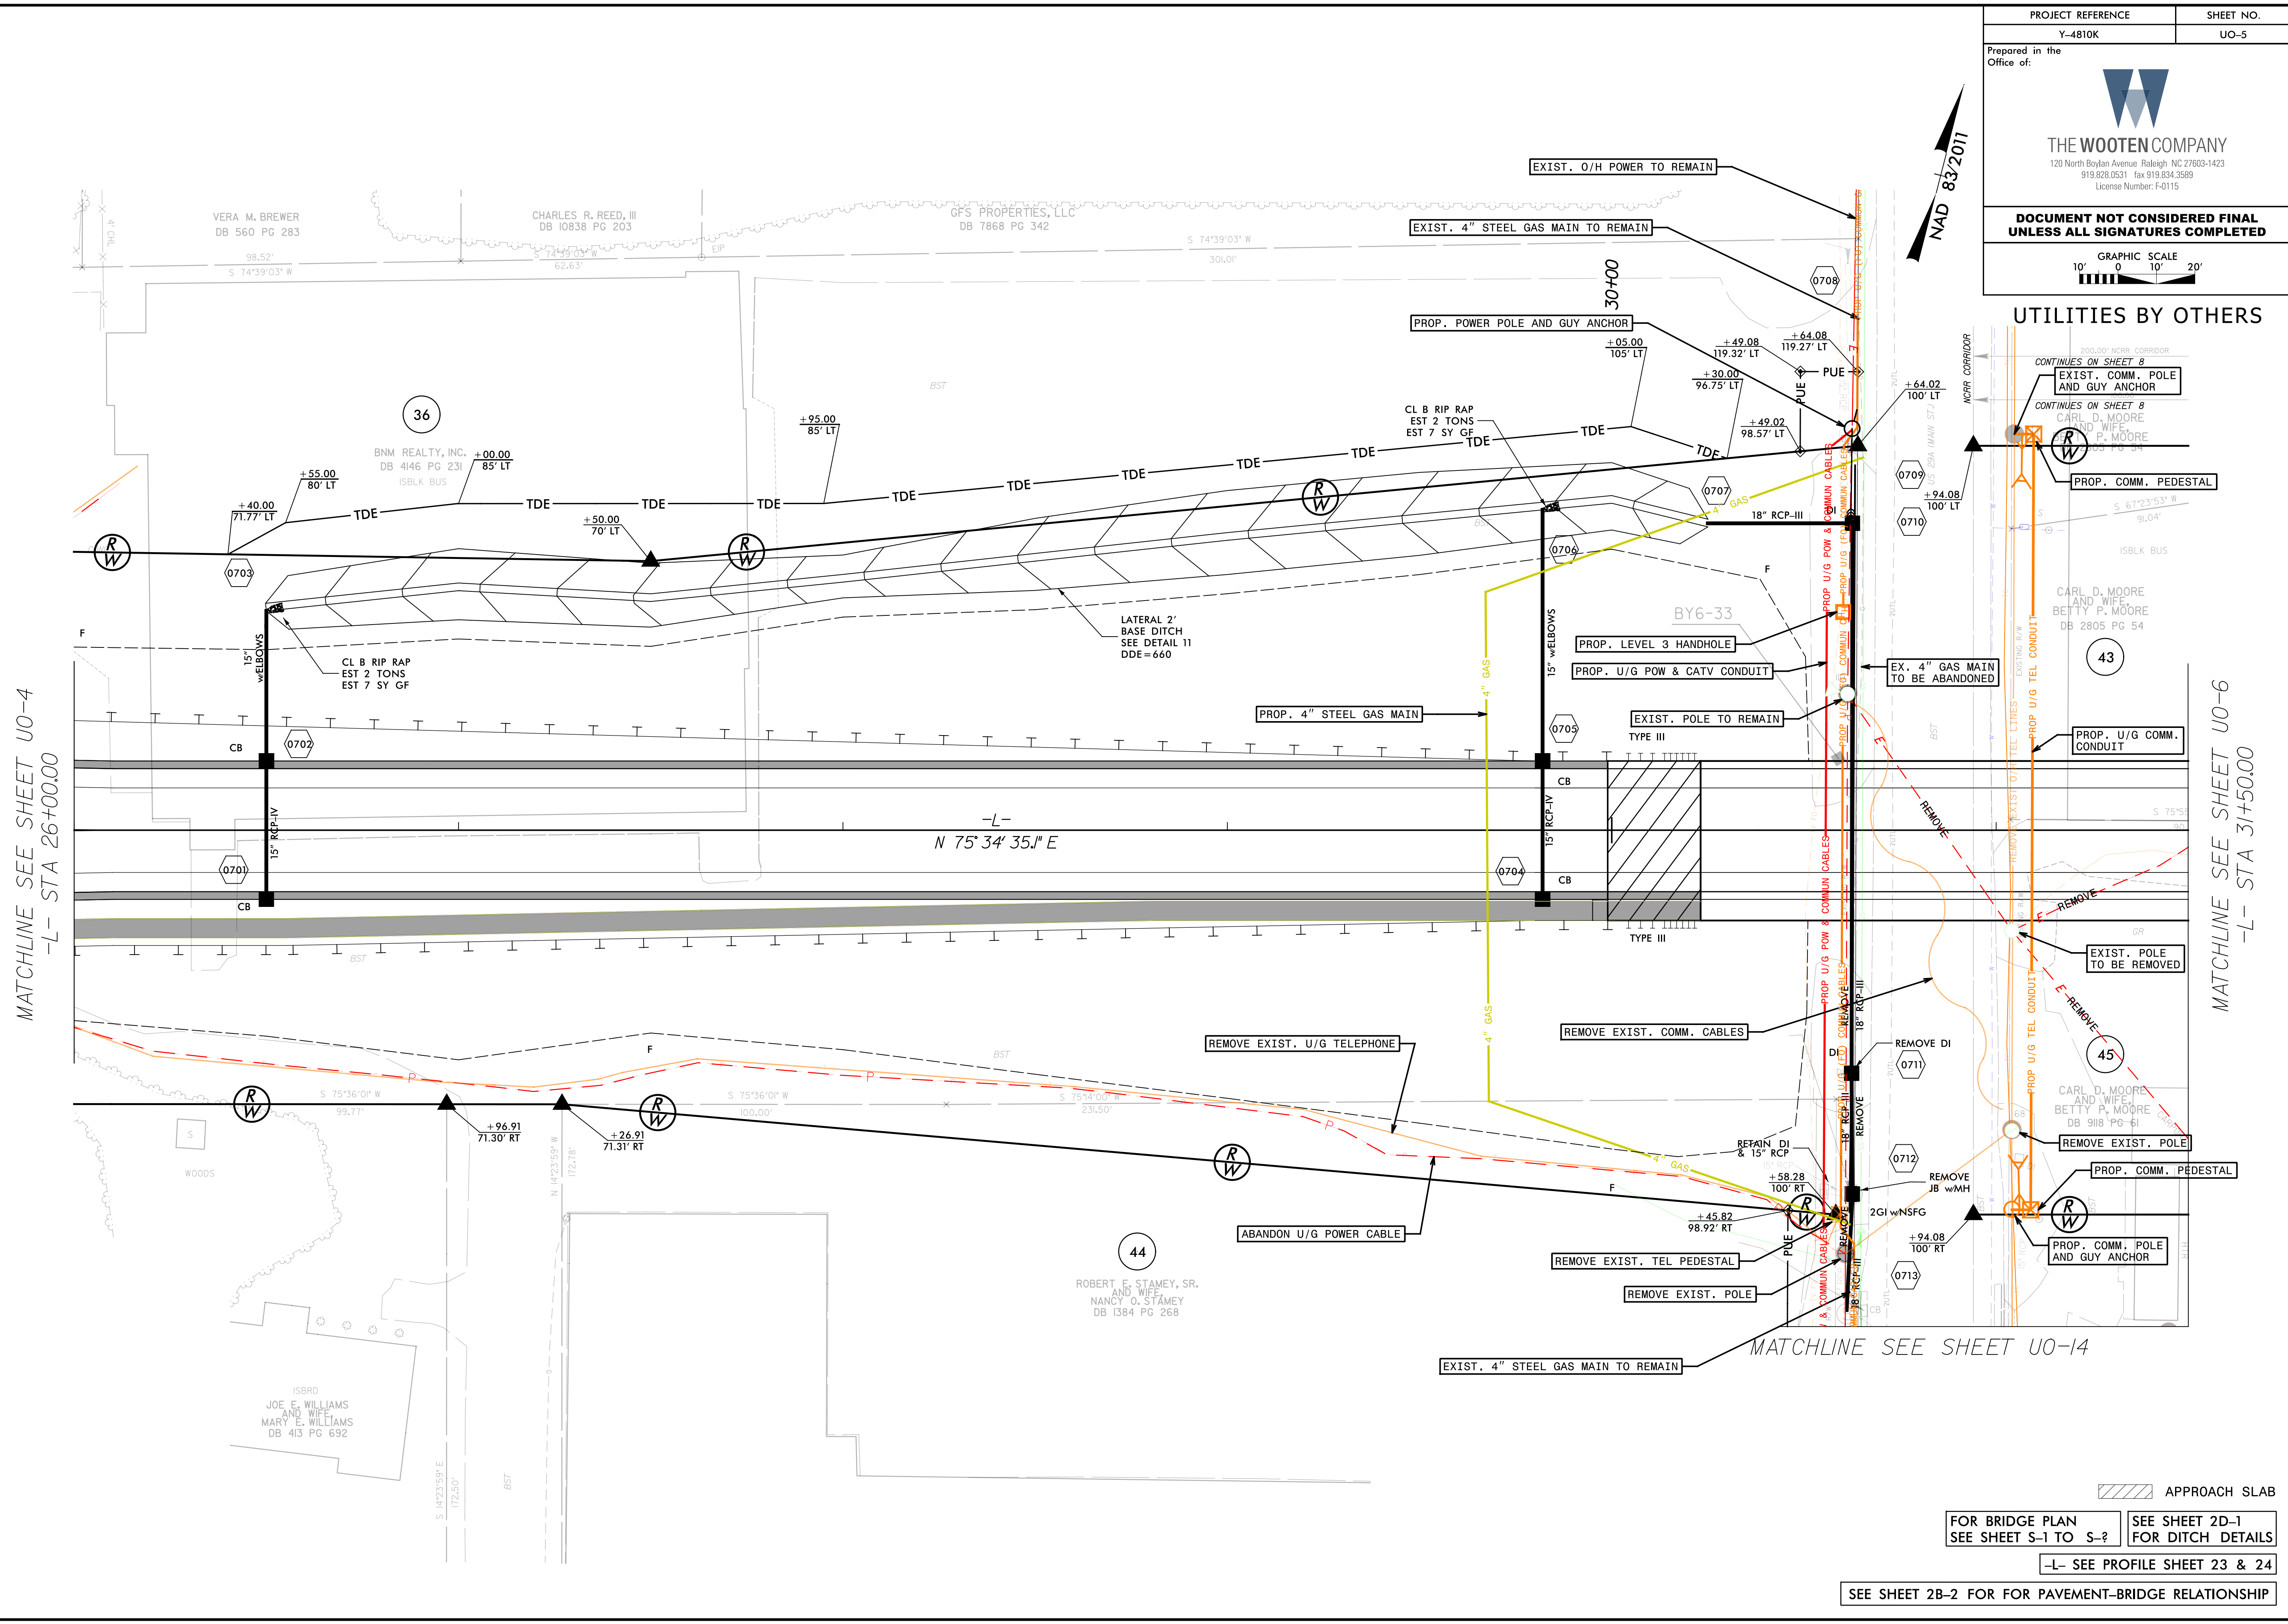
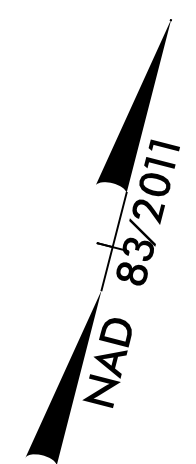


UTILITIES BY OTHERS

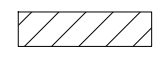

MATCHLINE SEE SHEET UO-4
-L- STA 26+00.00

MATCHLINE SEE SHEET UO-6
-L- STA 31+50.00

 APPROACH SLAB
 FOR BRIDGE PLAN SEE SHEET S-1 TO S-2 SEE SHEET 2D-1 FOR DITCH DETAILS
 -L- SEE PROFILE SHEET 23 & 24
 SEE SHEET 2B-2 FOR FOR PAVEMENT-BRIDGE RELATIONSHIP