



UTILITIES BY OTHERS

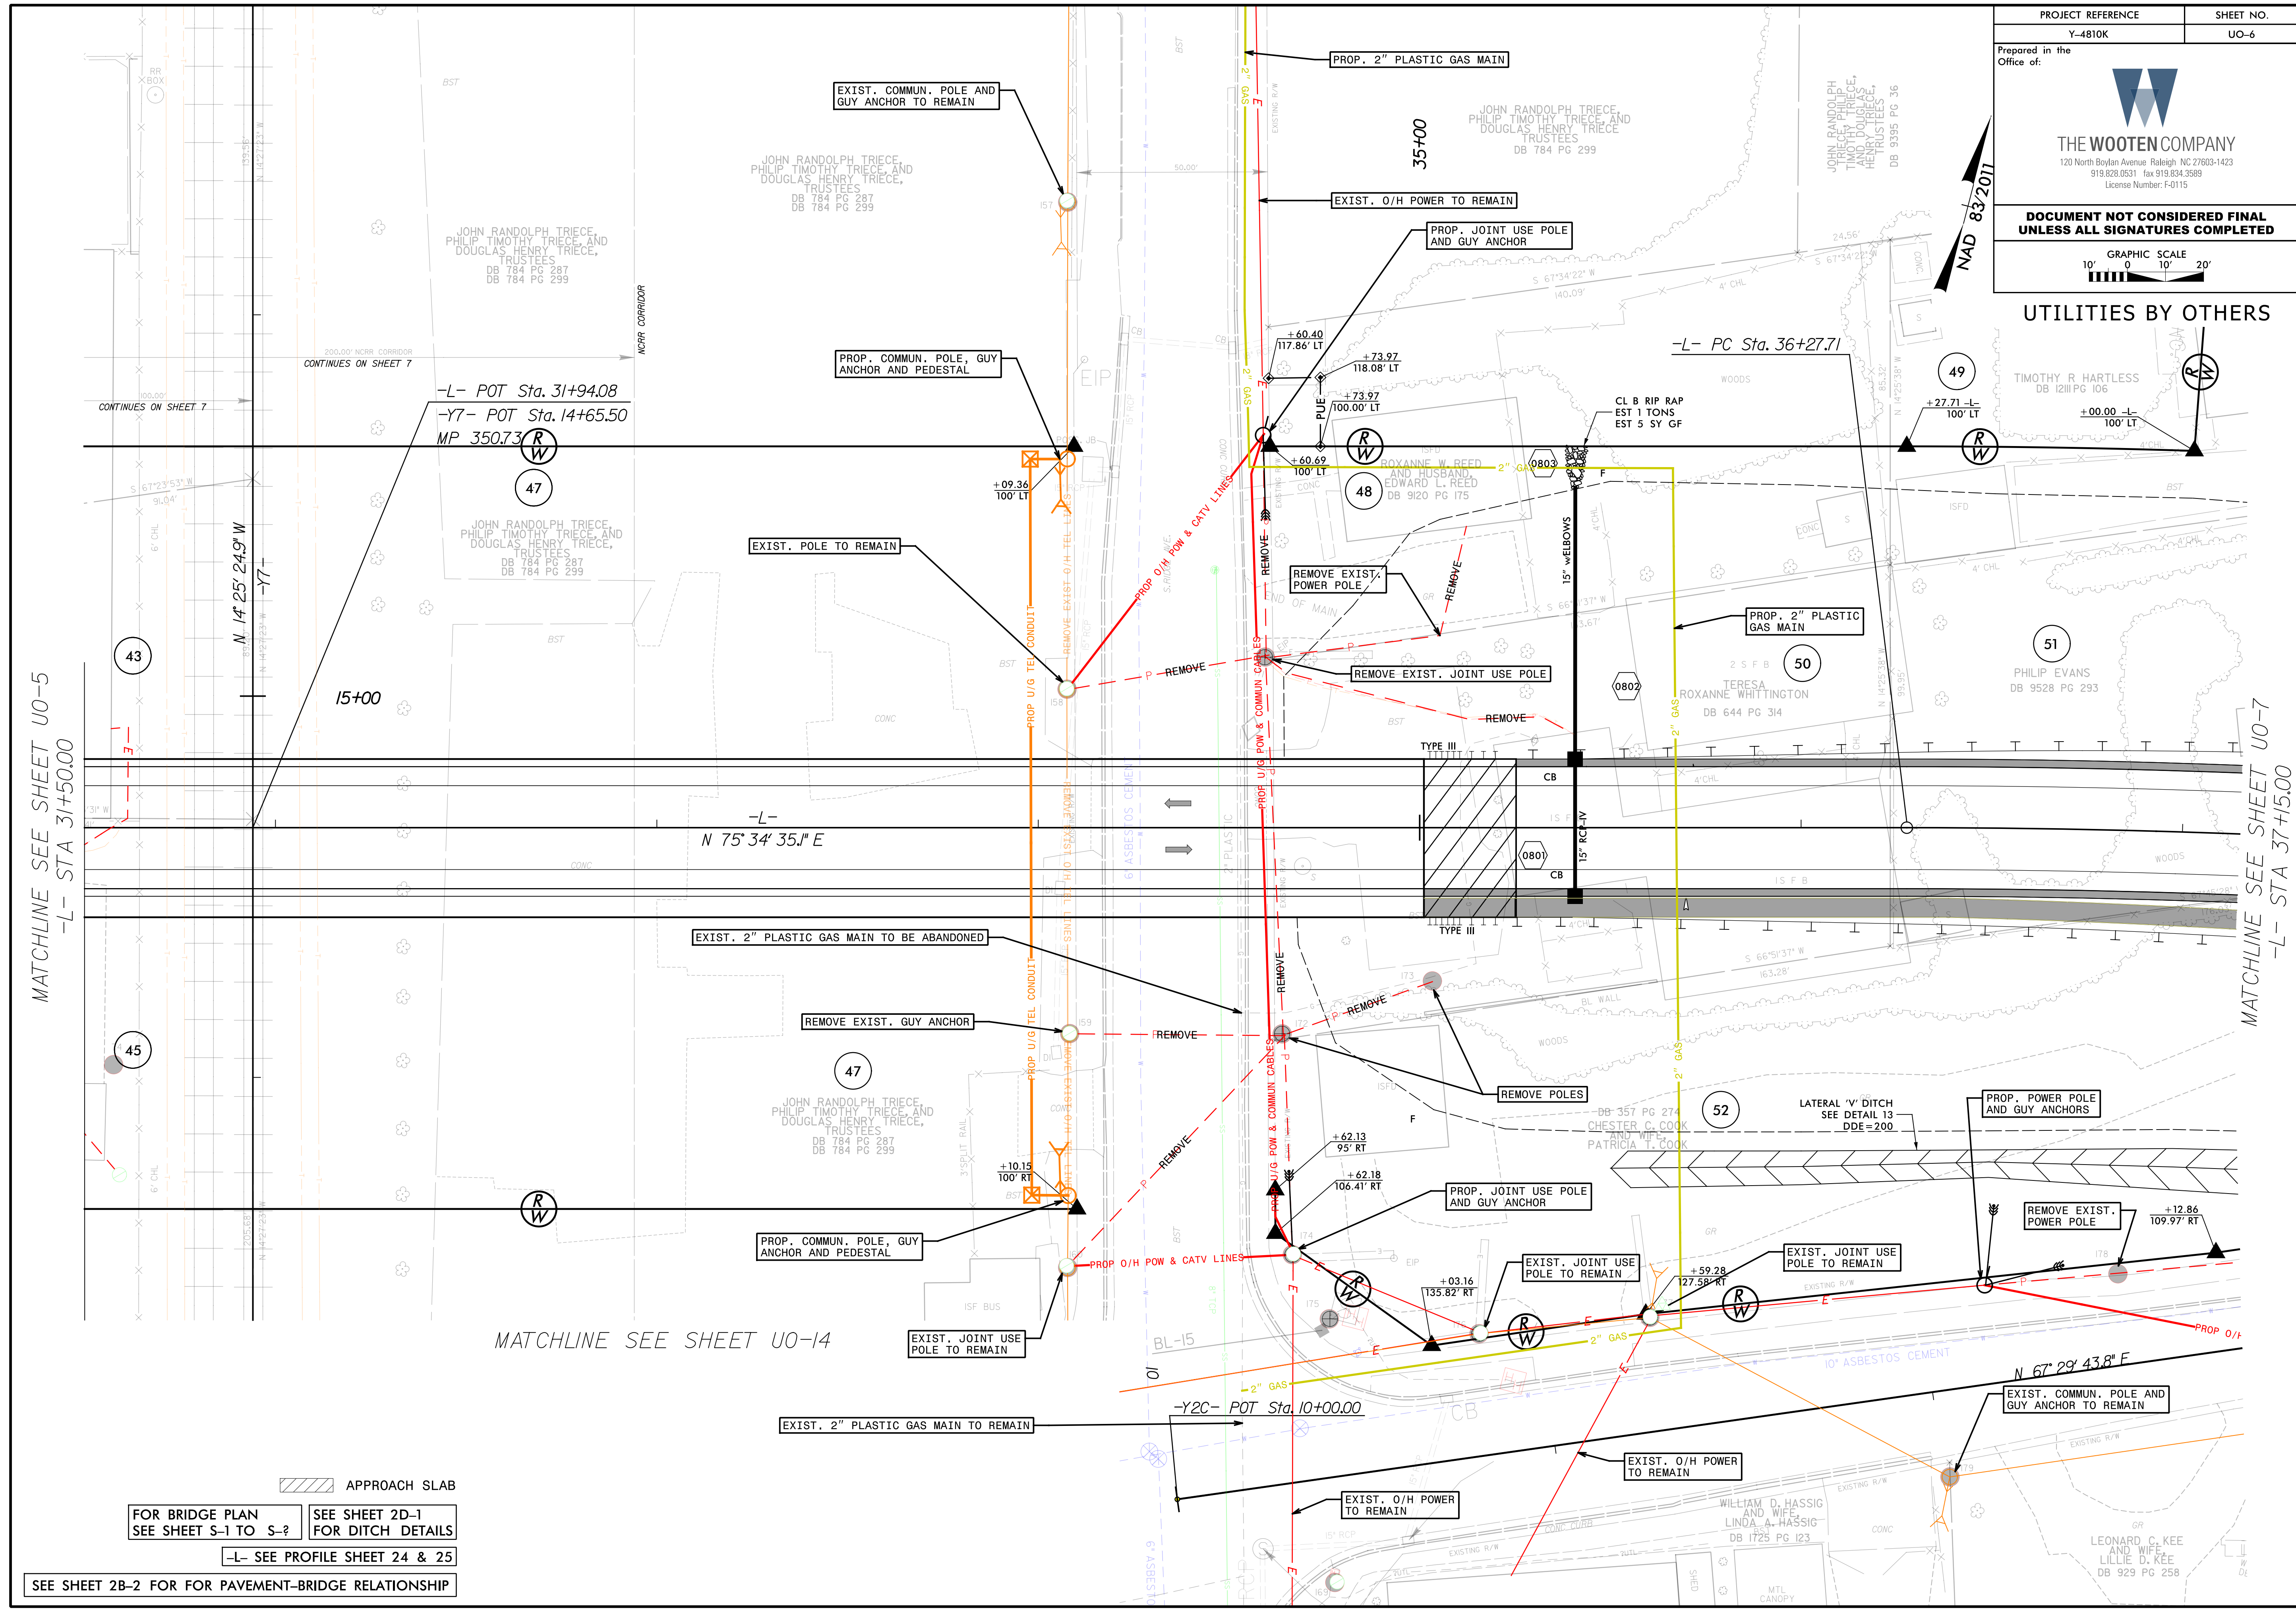

MATCHLINE SEE SHEET UO-5
-L- STA 31+50.00

MATCHLINE SEE SHEET UO-7
-L- STA 37+15.00

 APPROACH SLAB
 FOR BRIDGE PLAN SEE SHEET S-1 TO S-? SEE SHEET 2D-1 FOR DITCH DETAILS
 -L- SEE PROFILE SHEET 24 & 25
 SEE SHEET 2B-2 FOR PAVEMENT-BRIDGE RELATIONSHIP