

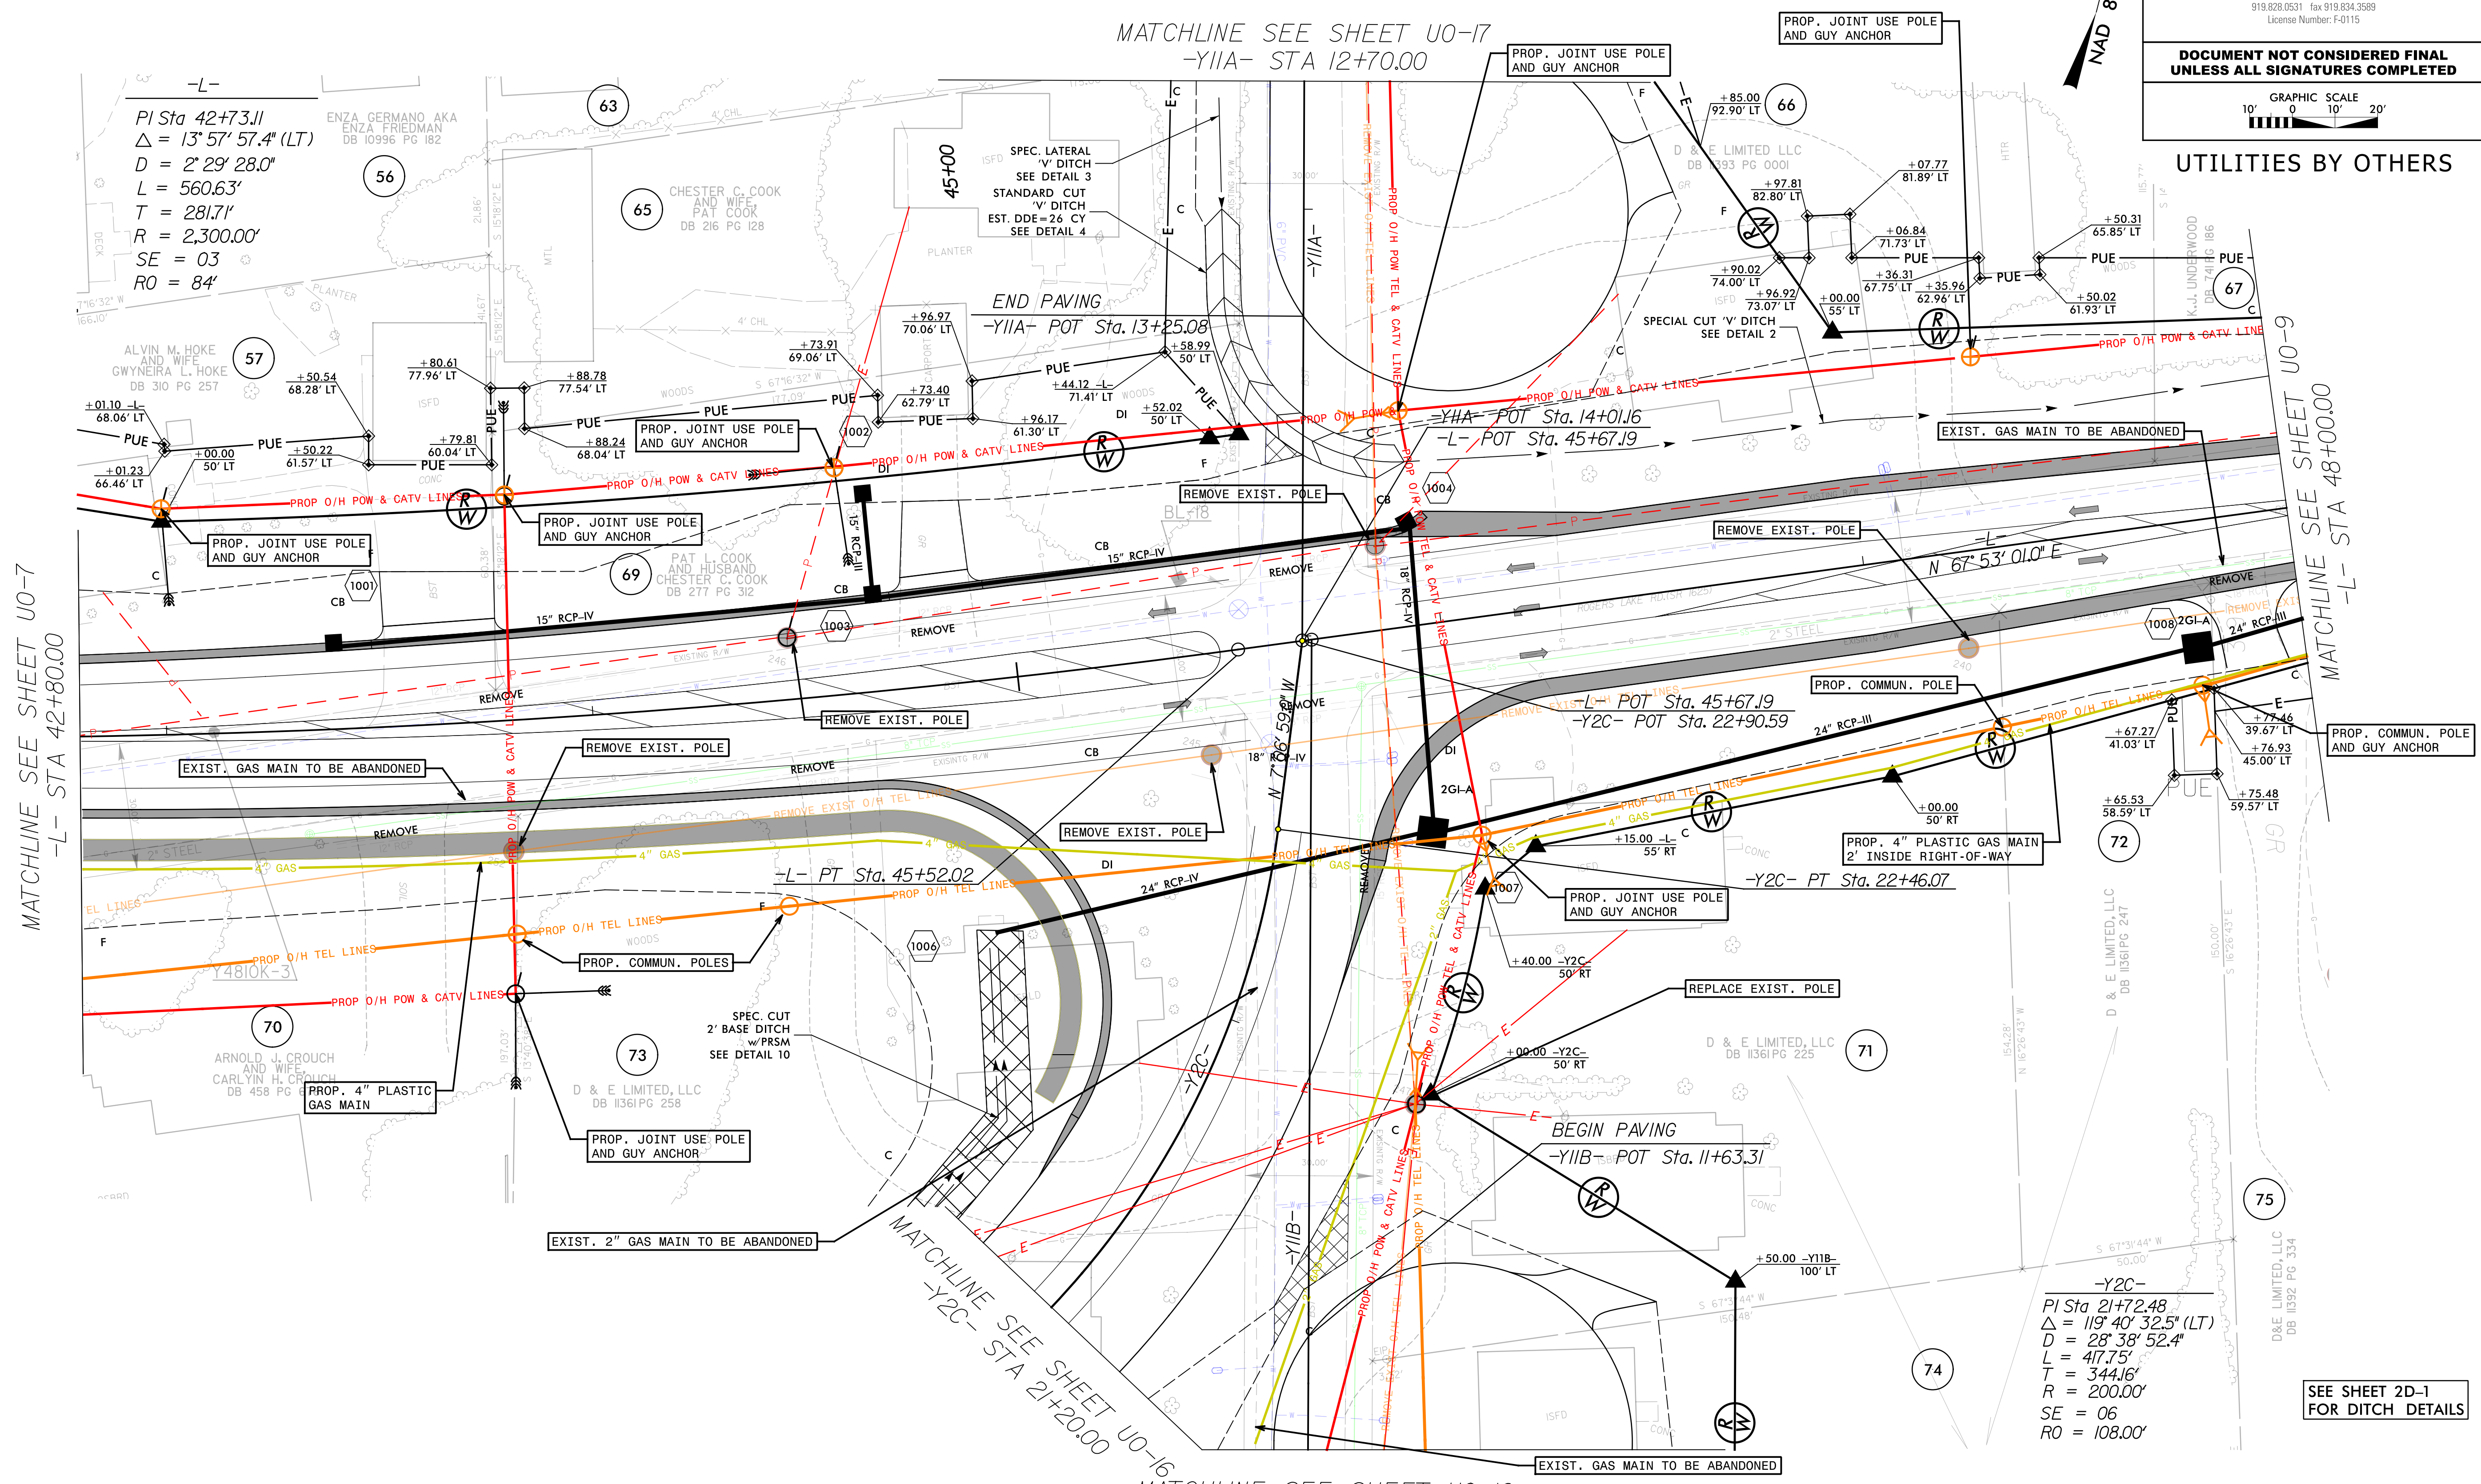


*DESIGN EXCEPTION:
LANE TAPER RATE

PROJECT REFERENCE	SHEET NO.
Y-4810K	UO-8
Prepared in the Office of:	
 THE WOOTEN COMPANY 120 North Boylan Avenue Raleigh NC 27603-1423 919.828.0531 fax 919.834.3589 License Number: F-0115	
DOCUMENT NOT CONSIDERED FINAL UNLESS ALL SIGNATURES COMPLETED	
GRAPHIC SCALE 1" = 20' 	



MATCHLINE SEE SHEET UO-7
-L- STA 42+80.00

MATCHLINE SEE SHEET UO-9
-L- STA 48+00.00

-L-
PI Sta 42+73.11
Δ = 13° 57' 57.4" (LT)
D = 2' 29' 28.0"
L = 560.63'
T = 281.71'
R = 2,300.00'
SE = 03
RO = 84'

-Y2C-
PI Sta 21+72.48
Δ = 119° 40' 32.5" (LT)
D = 28° 38' 52.4"
L = 417.75'
T = 344.16'
R = 200.00'
SE = 06
RO = 108.00'

SEE SHEET 2D-1
FOR DITCH DETAILS

-L- SEE PROFILE SHEET 26 & 27
-Y2C- SEE PROFILE SHEET 35
-Y11A- SEE PROFILE SHEET 42
-Y11B- SEE PROFILE SHEET 43

NAD 83/2011

MATCHLINE SEE SHEET UO-17
-Y11A- STA 12+70.00

MATCHLINE SEE SHEET UO-16
-Y11B- STA 11+90.00

BEGIN PAVING
-Y11B- POT Sta. 11+63.31

END PAVING
-Y11A- POT Sta. 13+25.08

-Y11A- POT Sta. 14+01.16
-L- POT Sta. 45+67.19

-L- POT Sta. 45+67.19
-Y2C- POT Sta. 22+90.59

-Y2C- PT Sta. 22+46.07