
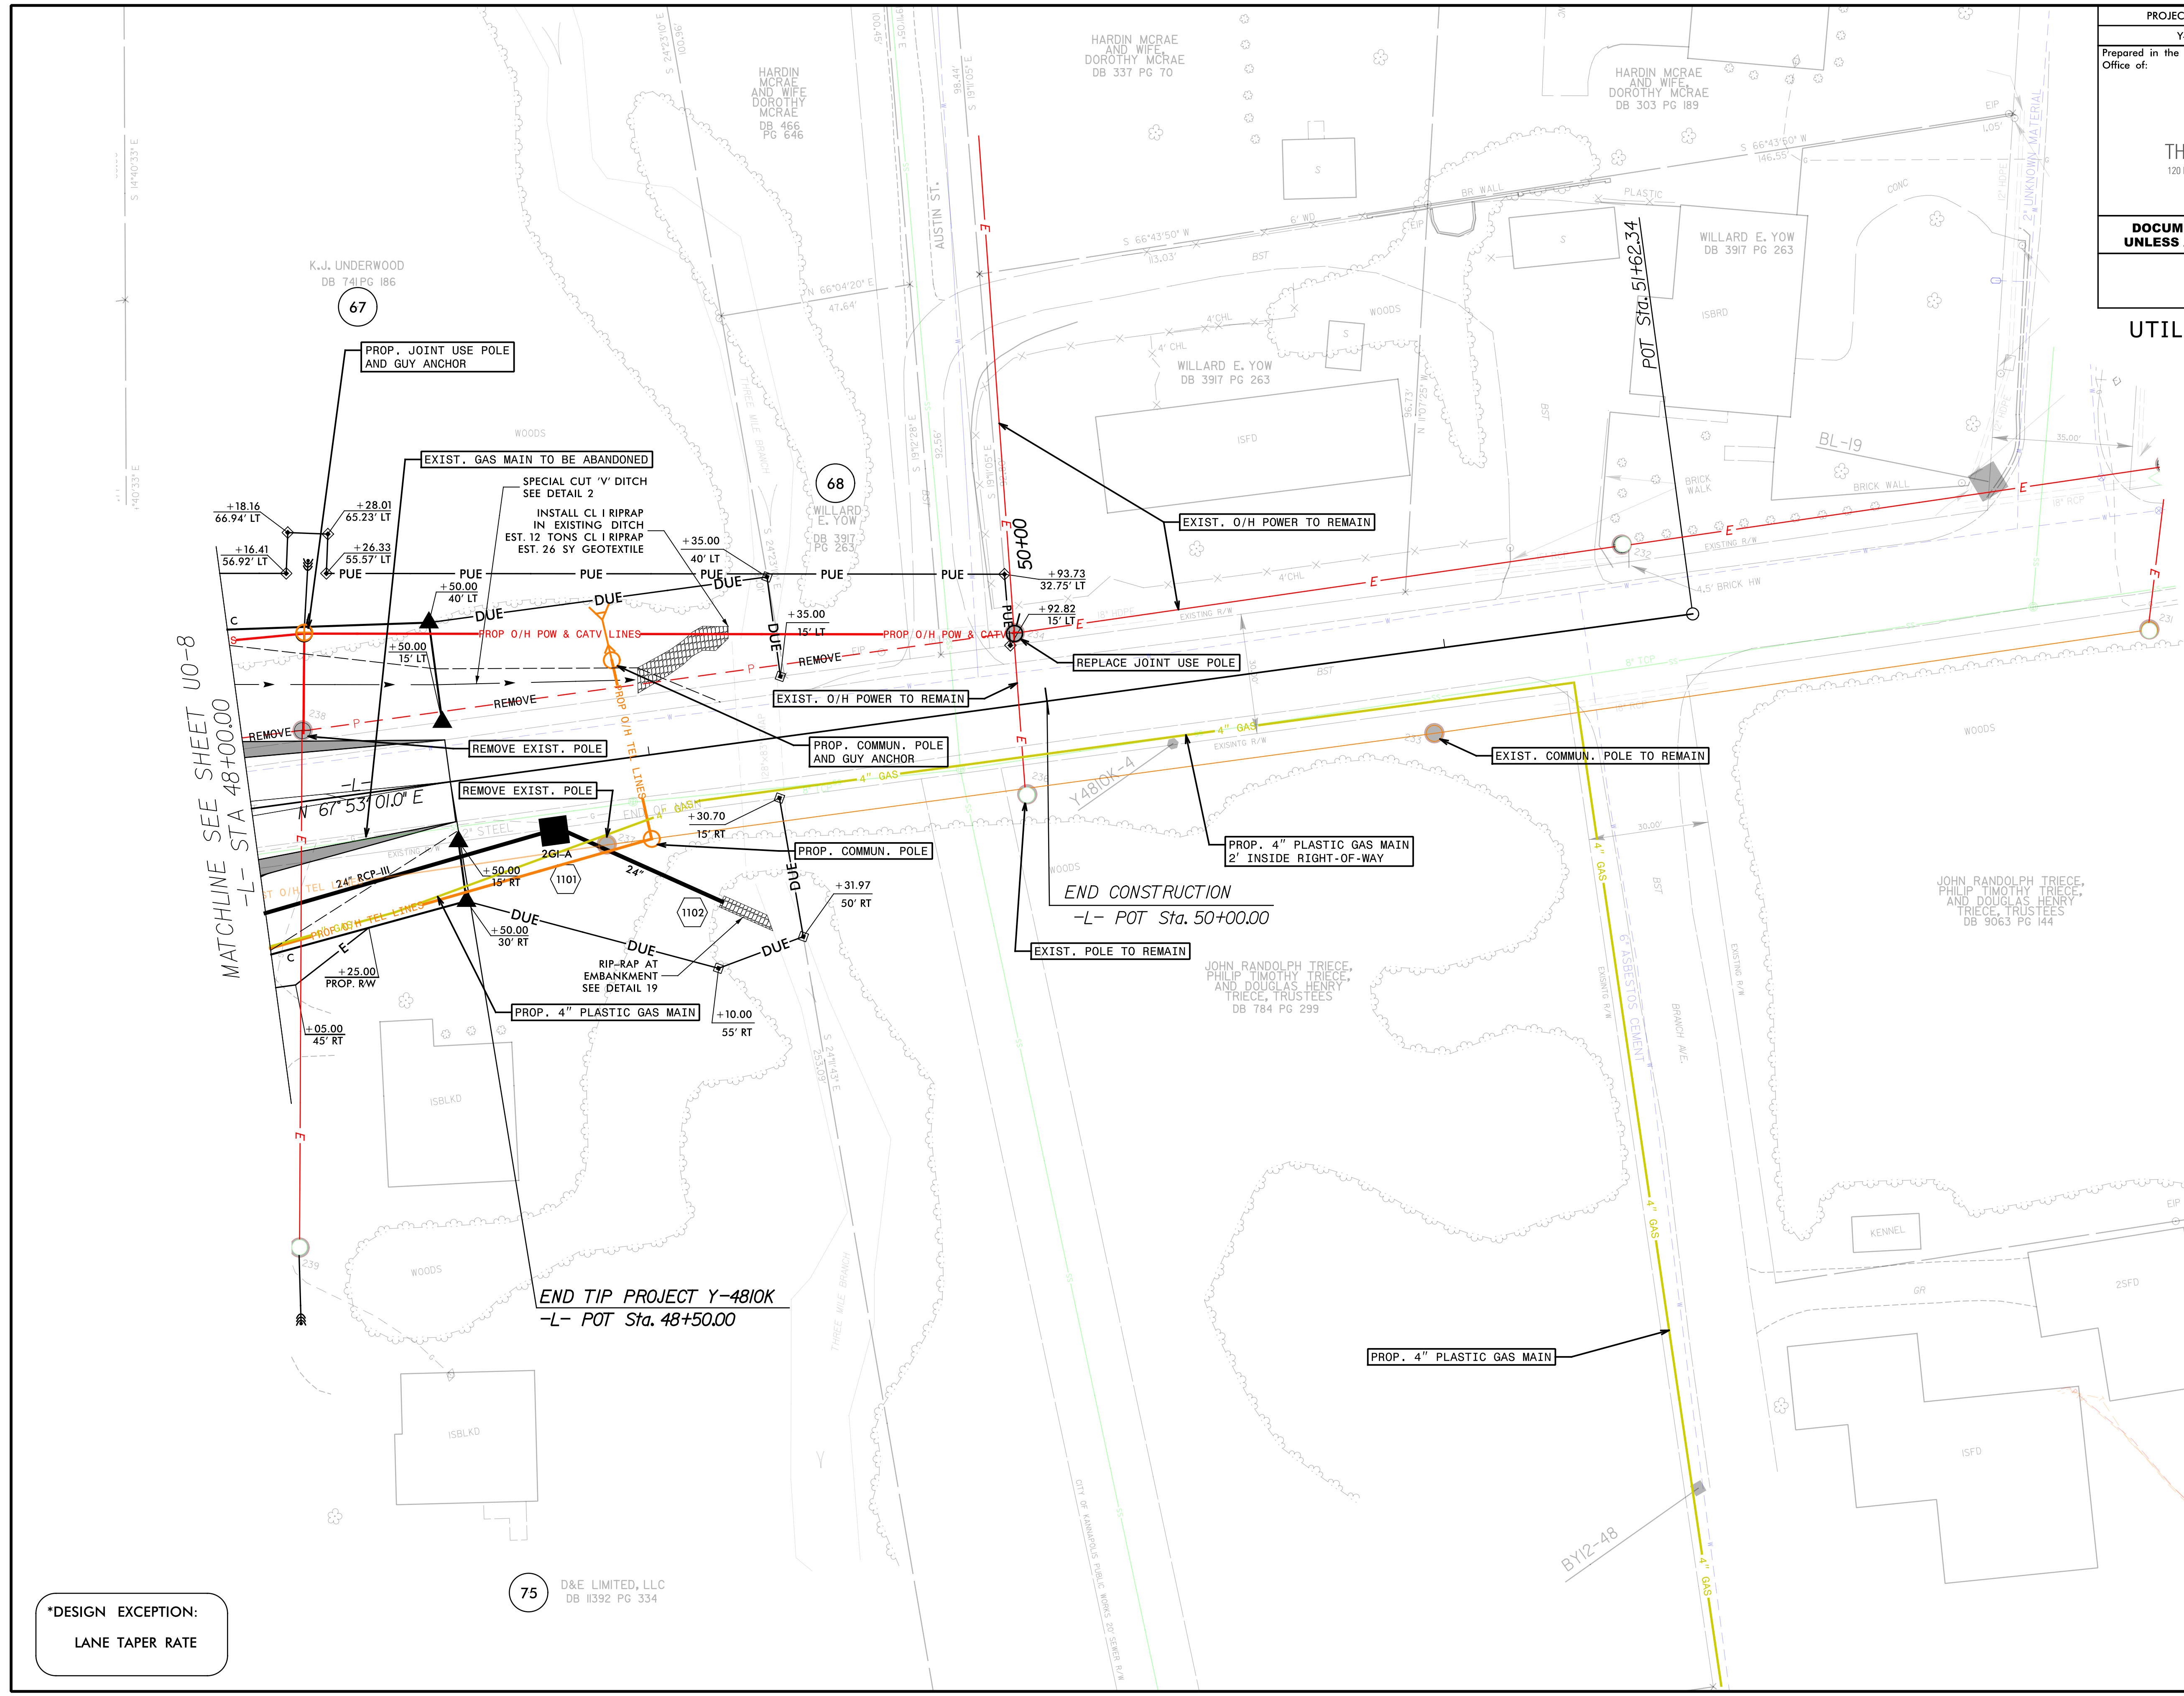


UTILITIES BY OTHERS

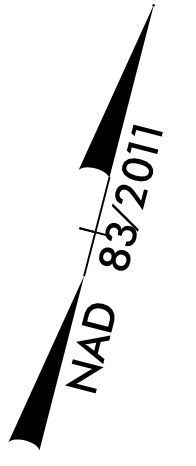

MATCHLINE SEE SHEET U0-8
-L- STA 48+00.00

***DESIGN EXCEPTION:**
LANE TAPER RATE

75 D&E LIMITED, LLC
DB 11392 PG 334

END CONSTRUCTION
-L- POT Sta. 50+00.00

END TIP PROJECT Y-4810K
-L- POT Sta. 48+50.00

SEE SHEET 2D-1
FOR DITCH DETAILS
-L- SEE PROFILE SHEET 27