


UTILITIES BY OTHERS

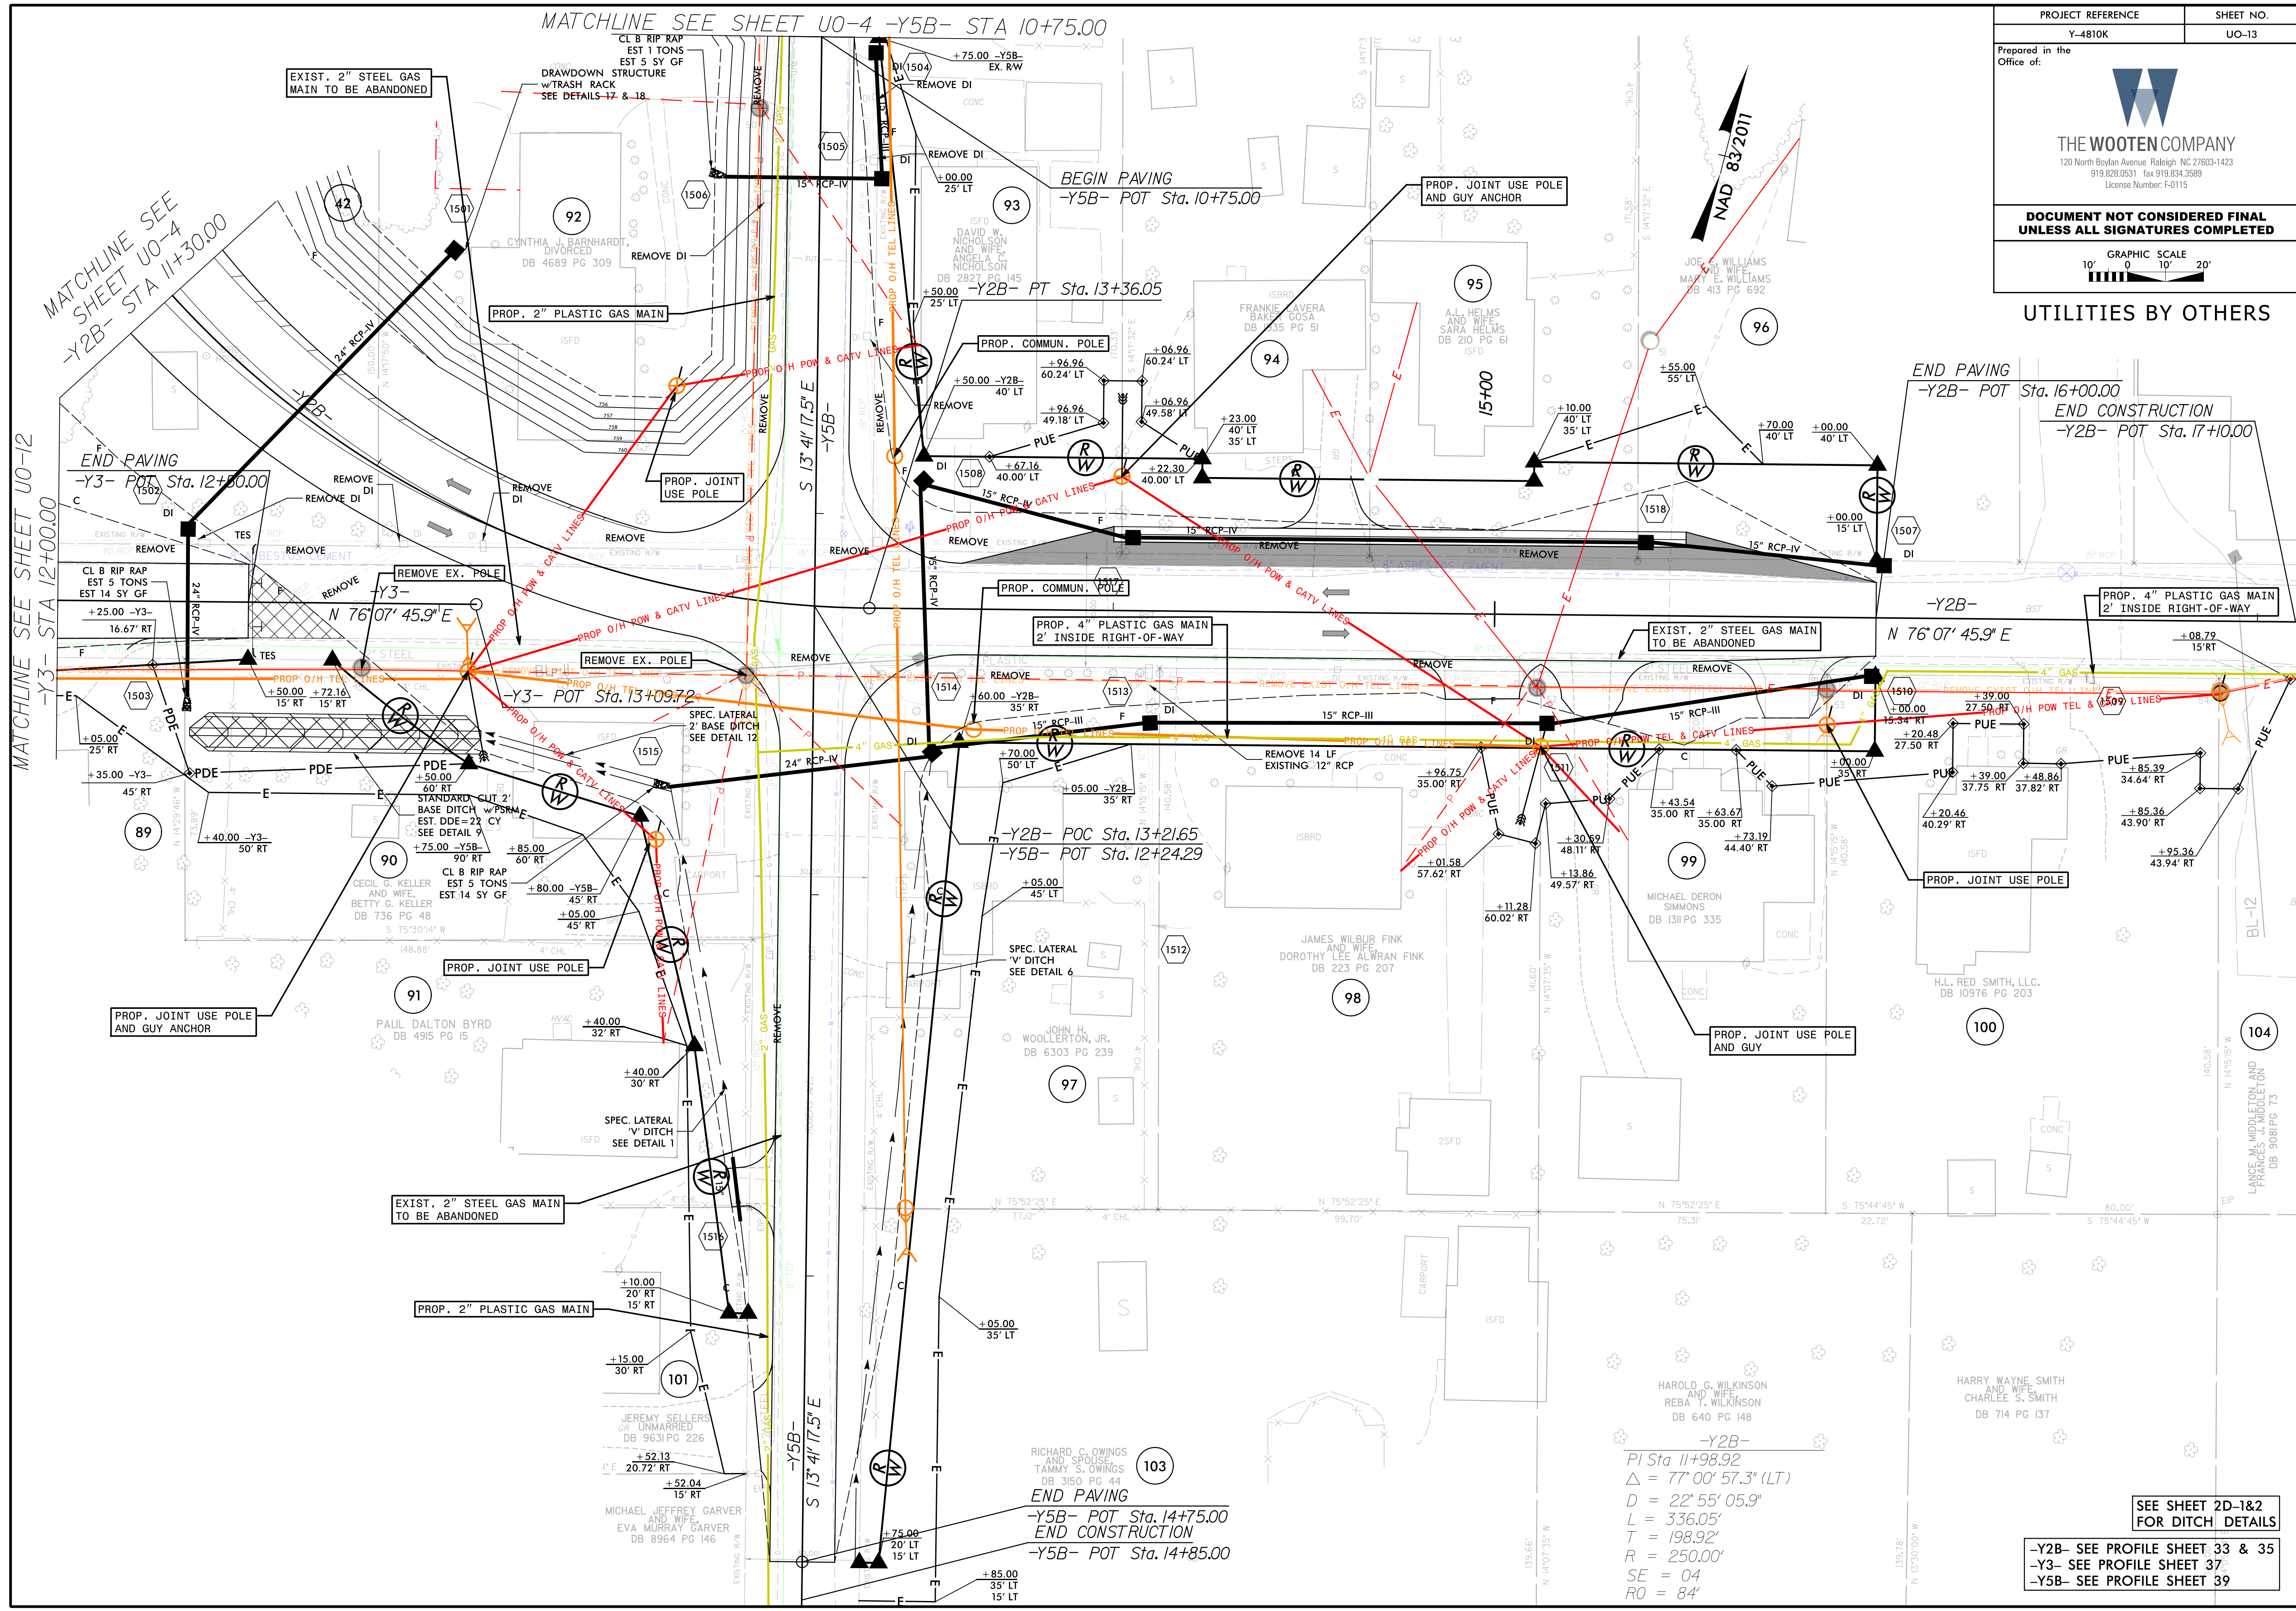

MATCHLINE SEE SHEET UO-12
-Y3- STA 12+00.00

MATCHLINE SEE SHEET UO-4
-Y2B- STA 11+30.00

MATCHLINE SEE SHEET UO-4 -Y5B- STA 10+75.00

END PAVING
-Y2B- POT Sta. 16+00.00
END CONSTRUCTION
-Y2B- POT Sta. 17+10.00

-Y2B- POC Sta. 13+21.65
-Y5B- POT Sta. 12+24.29

END PAVING
-Y5B- POT Sta. 14+75.00
END CONSTRUCTION
-Y5B- POT Sta. 14+85.00

-Y2B-
PI Sta 11+98.92
 $\Delta = 77^{\circ} 00' 57.3''$ (LT)
 $D = 22^{\circ} 55' 05.9''$
 $L = 336.05'$
 $T = 198.92'$
 $R = 250.00'$
 $SE = 04$
 $RO = 84'$

SEE SHEET 2D-1&2
FOR DITCH DETAILS
-Y2B- SEE PROFILE SHEET 33 & 35
-Y3- SEE PROFILE SHEET 37
-Y5B- SEE PROFILE SHEET 39