



**DOCUMENT NOT CONSIDERED FINAL
 UNLESS ALL SIGNATURES COMPLETED**

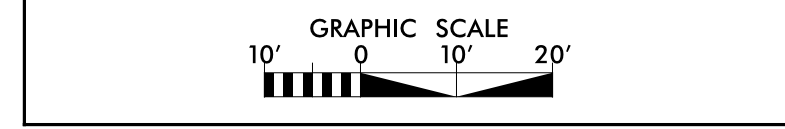


UTILITIES BY OTHERS

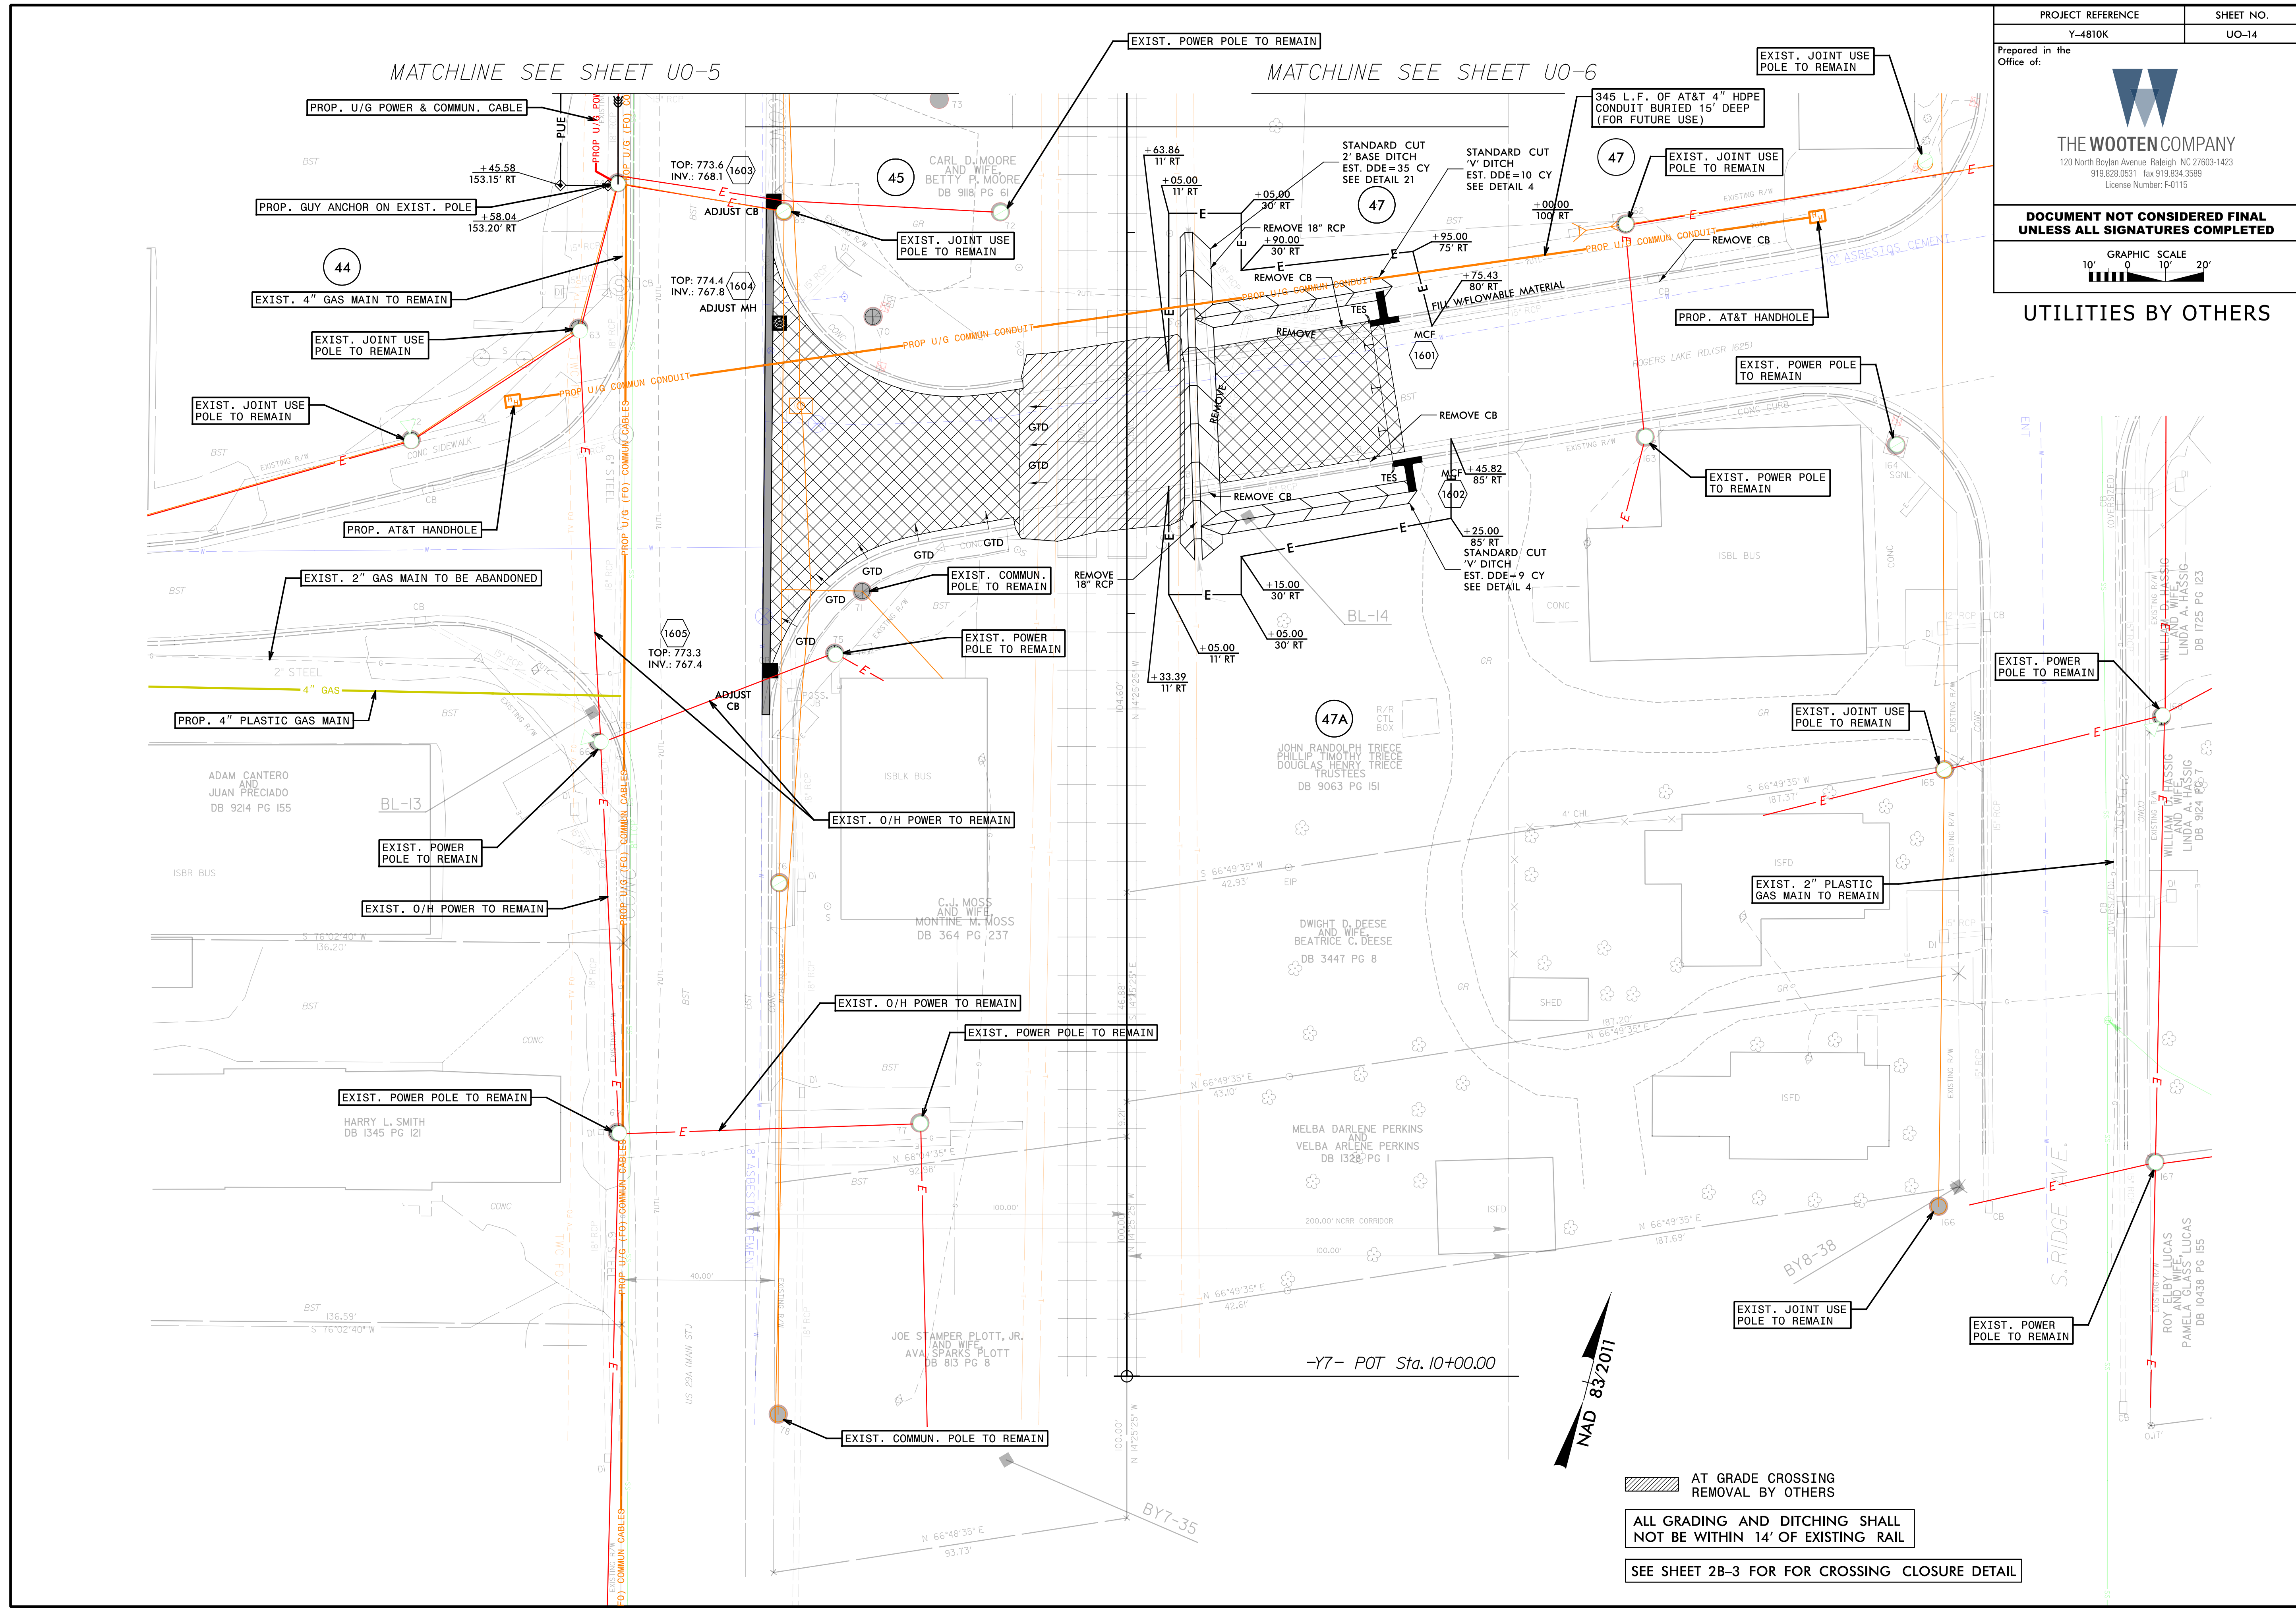

MATCHLINE SEE SHEET UO-5

MATCHLINE SEE SHEET UO-6

NAD 83/2011

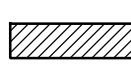-  AT GRADE CROSSING REMOVAL BY OTHERS
- ALL GRADING AND DITCHING SHALL NOT BE WITHIN 14' OF EXISTING RAIL
- SEE SHEET 2B-3 FOR CROSSING CLOSURE DETAIL