




Prepared in the Office of:



**DOCUMENT NOT CONSIDERED FINAL
UNLESS ALL SIGNATURES COMPLETED**

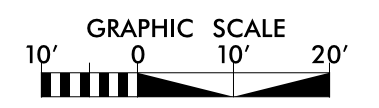

UTILITIES BY OTHERS

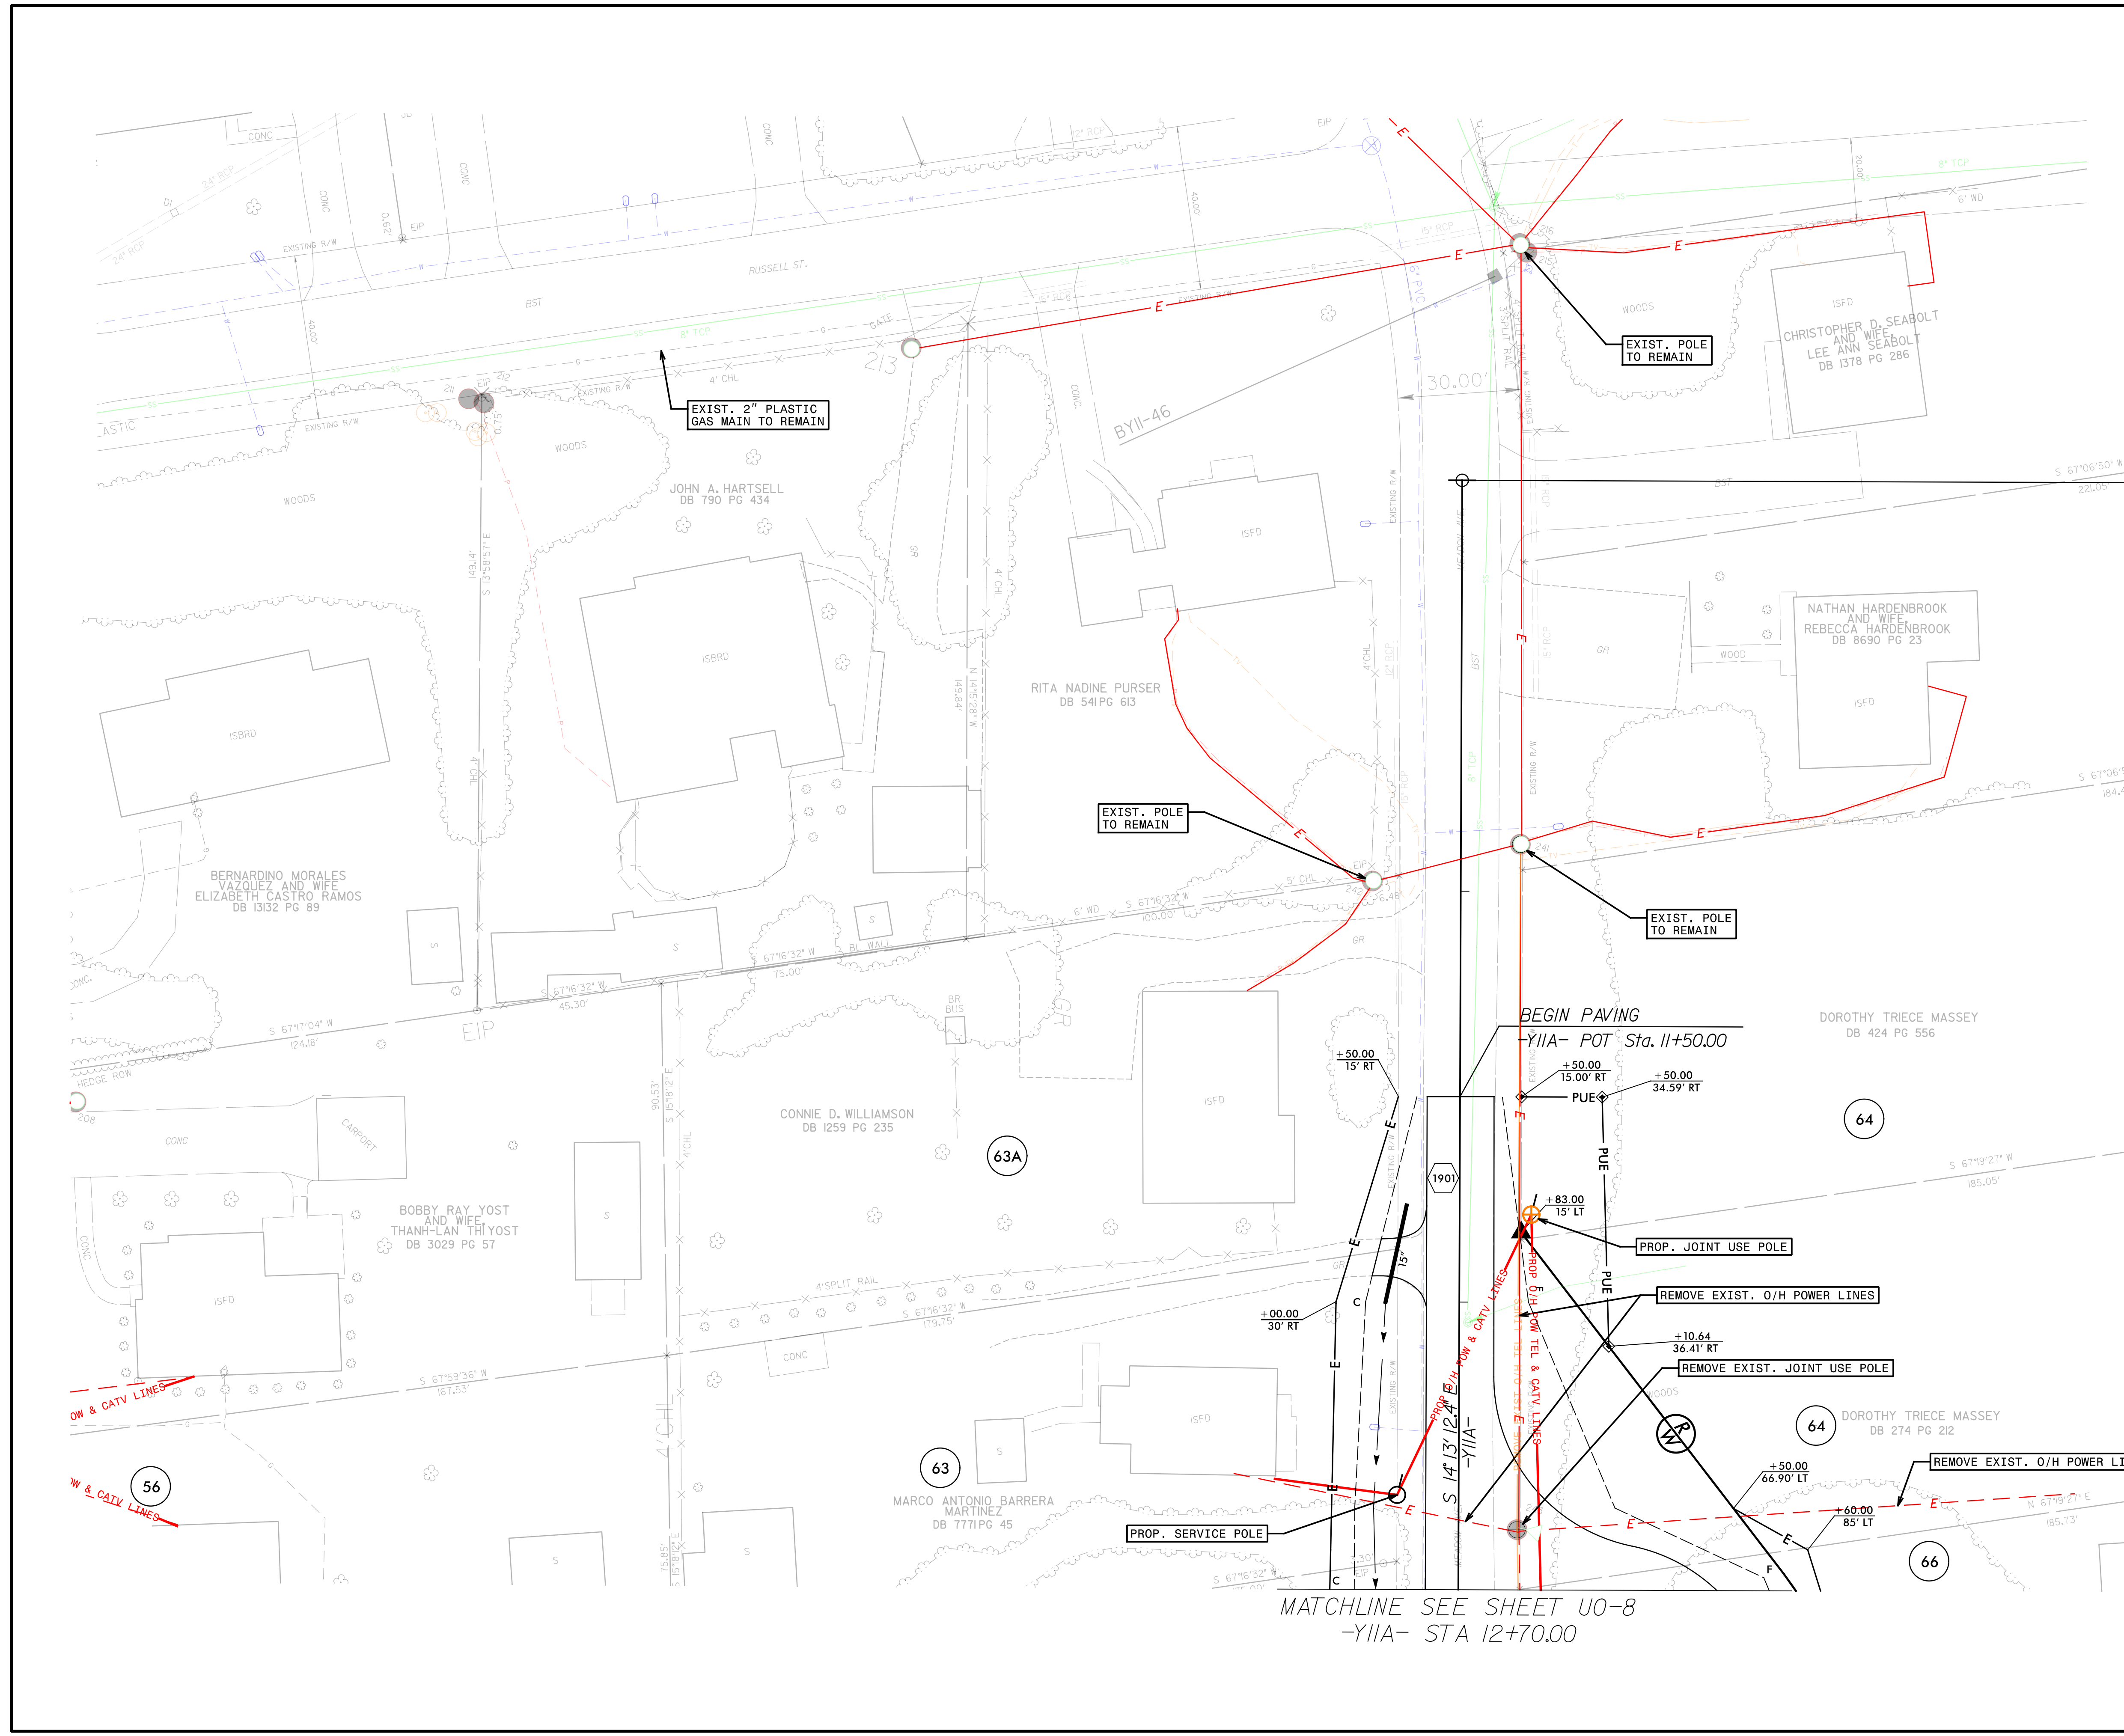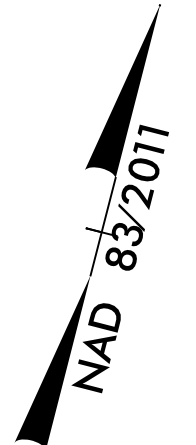

MATCHLINE SEE SHEET UO-8
-YIIA- STA 12+70.00