


# Y-4810K


## SR 1625 (ROGERS LAKE RD) GRADE SEPARATION OVER NCRRNS RAILROAD (CROSSING #724408Y) CROSS-SECTIONS

### INDEX OF SHEETS

| <u>TITLE</u>          | <u>SHEET NO.</u> |
|-----------------------|------------------|
| CROSS SECTION SUMMARY | X-1A THRU X-1B   |
| -L-                   | X-2 THRU X-19    |
| -Y1A-                 | X-20             |
| -Y1B-                 | X-21             |
| -Y2A-                 | X-22 THRU X-24   |
| -Y2B-                 | X-25 THRU X-26   |
| -Y2C-                 | X-27 THRU X-29   |
| -Y3-                  | X-30             |
| -Y4-                  | X-31 THRU X-32   |
| -Y5A-                 | X-33             |
| -Y5B-                 | X-34 THRU X-35   |
| -Y9A-                 | X-36             |
| -Y10A-                | X-37             |
| -Y10B-                | X-38             |
| -Y11A-                | X-39 THRU X-40   |
| -Y11B-                | X-41             |

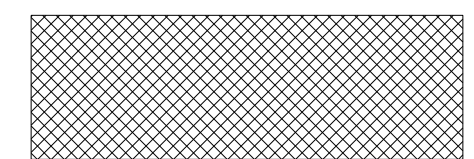

**PROPOSED UNDERCUT  
EXCAVATION**

 

**PROPOSED SHALLOW  
UNDERCUT**