


8/23/99

150 140 130 120 110 100 90 80 70 60 50 40 30 20 10 0 10 20 30 40 50 60 70 80 90 100 110 120 130 140 150

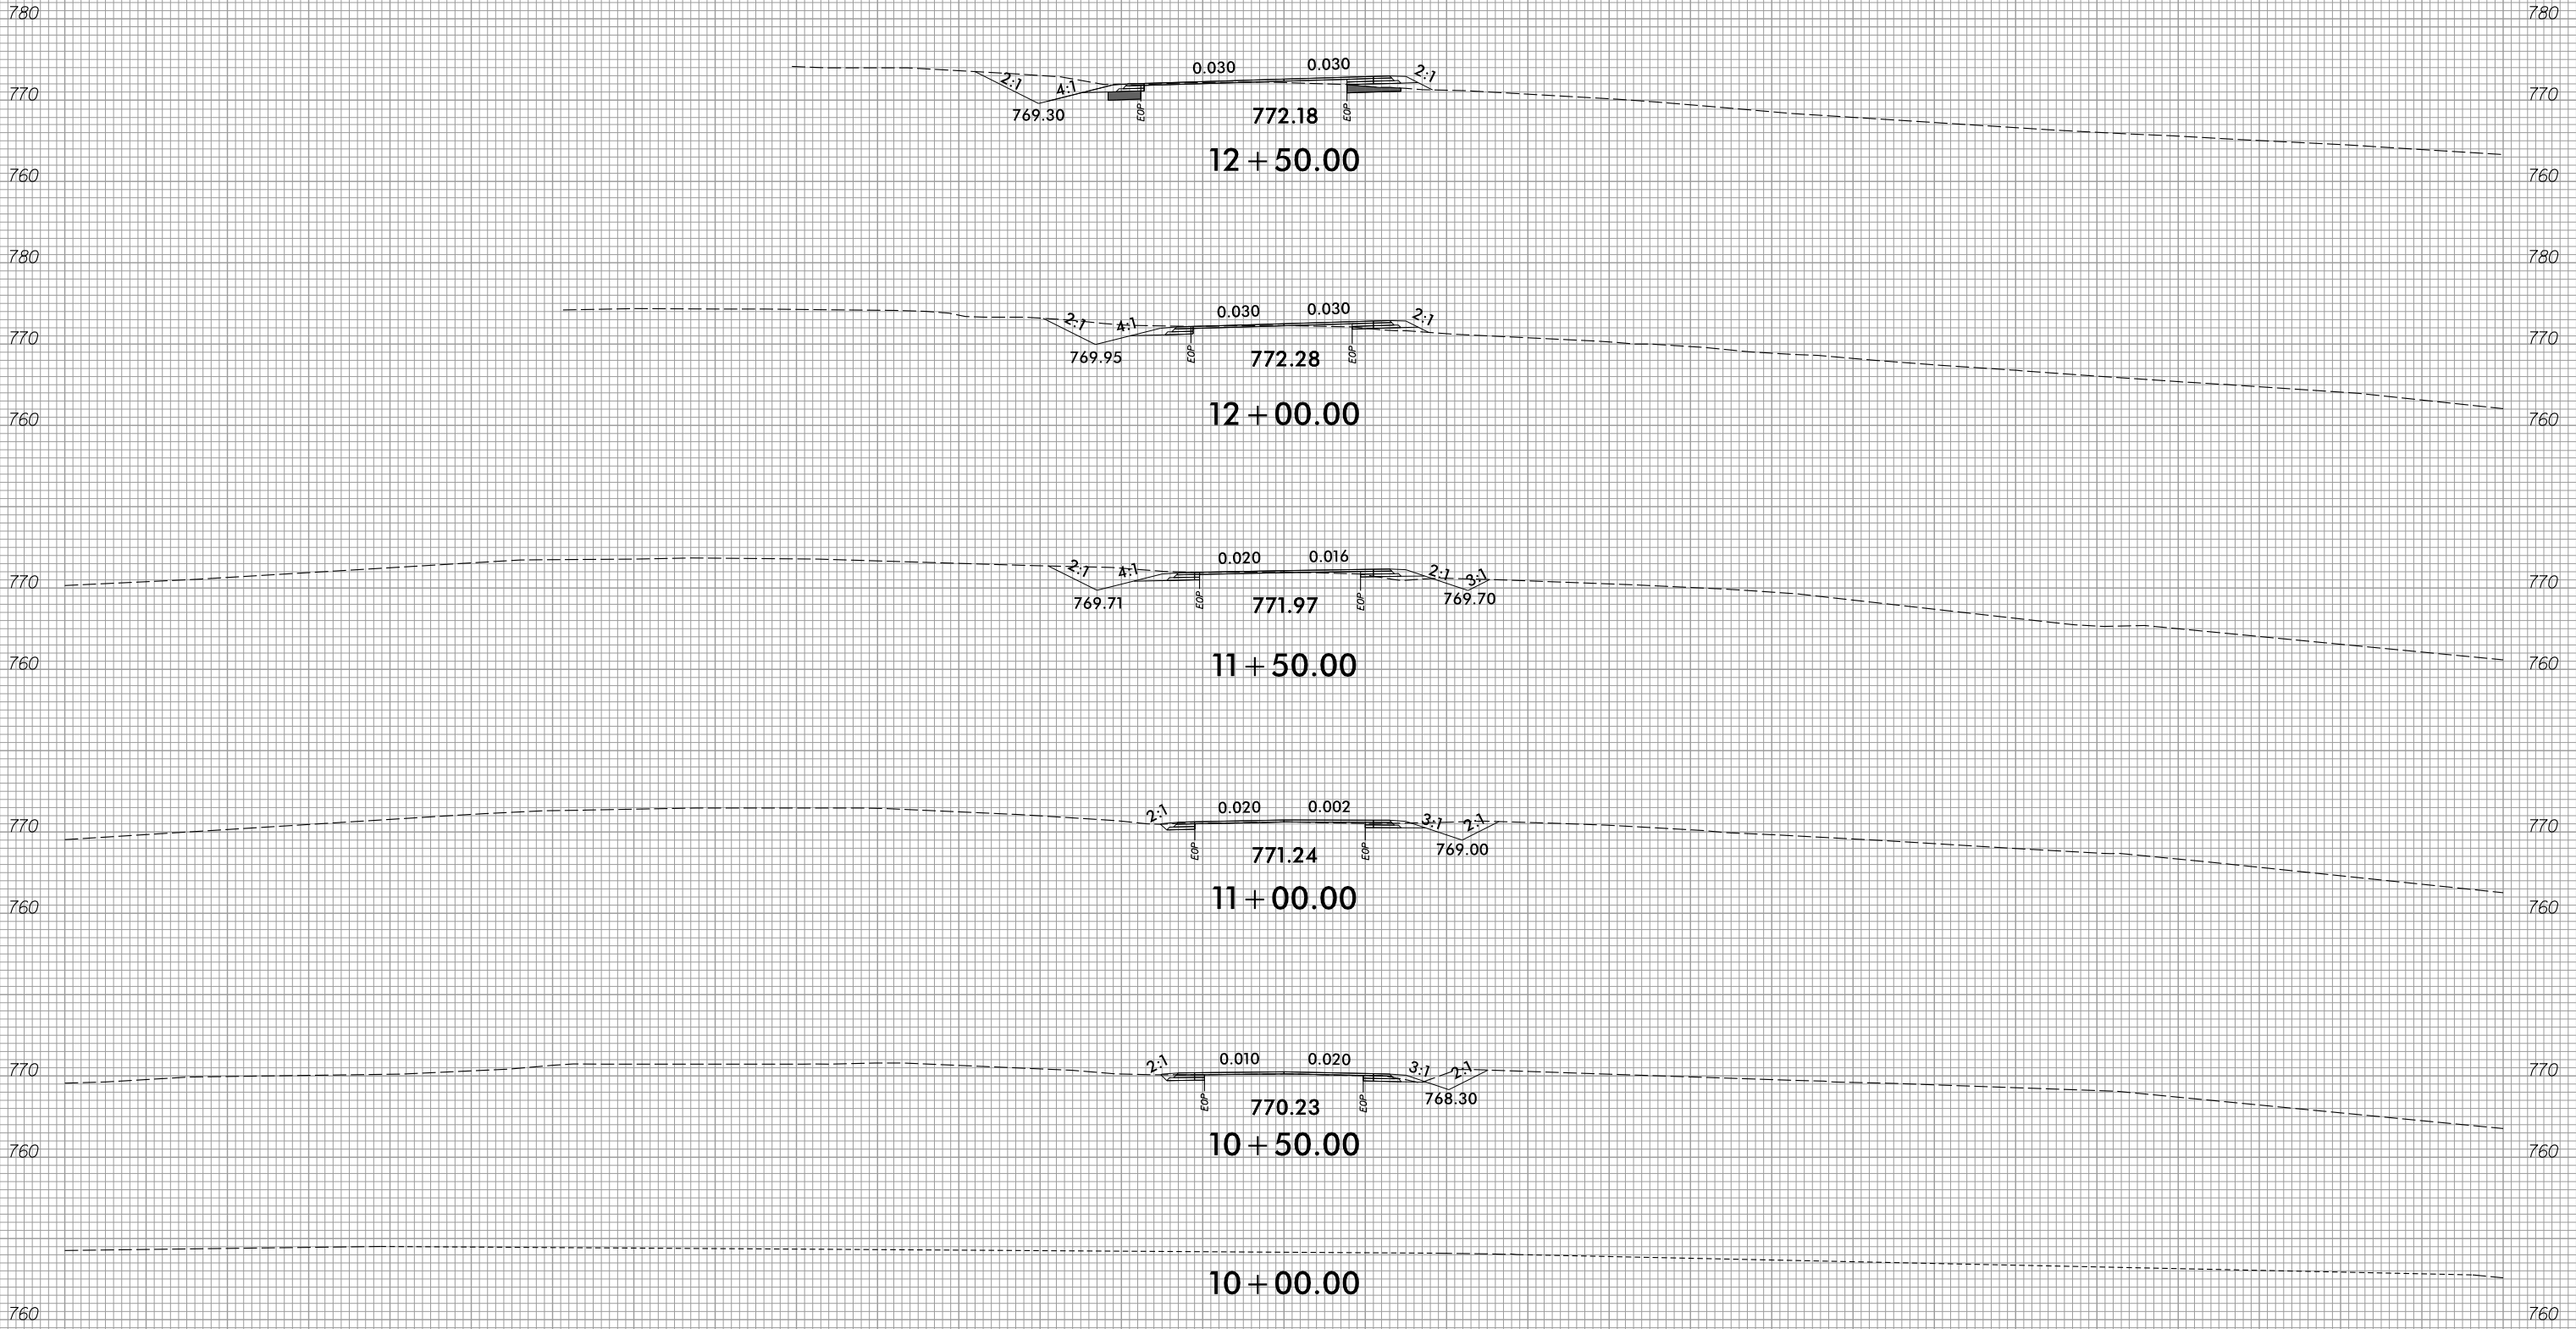

150 140 130 120 110 100 90 80 70 60 50 40 30 20 10 0 10 20 30 40 50 60 70 80 90 100 110 120 130 140 150

10:30:54 AM  
 R:\Projects\4810K\Xsec\Xpl\Y4810K\_r.dwg\_xpl.L.dgn  
 P:\156855