


8/23/99

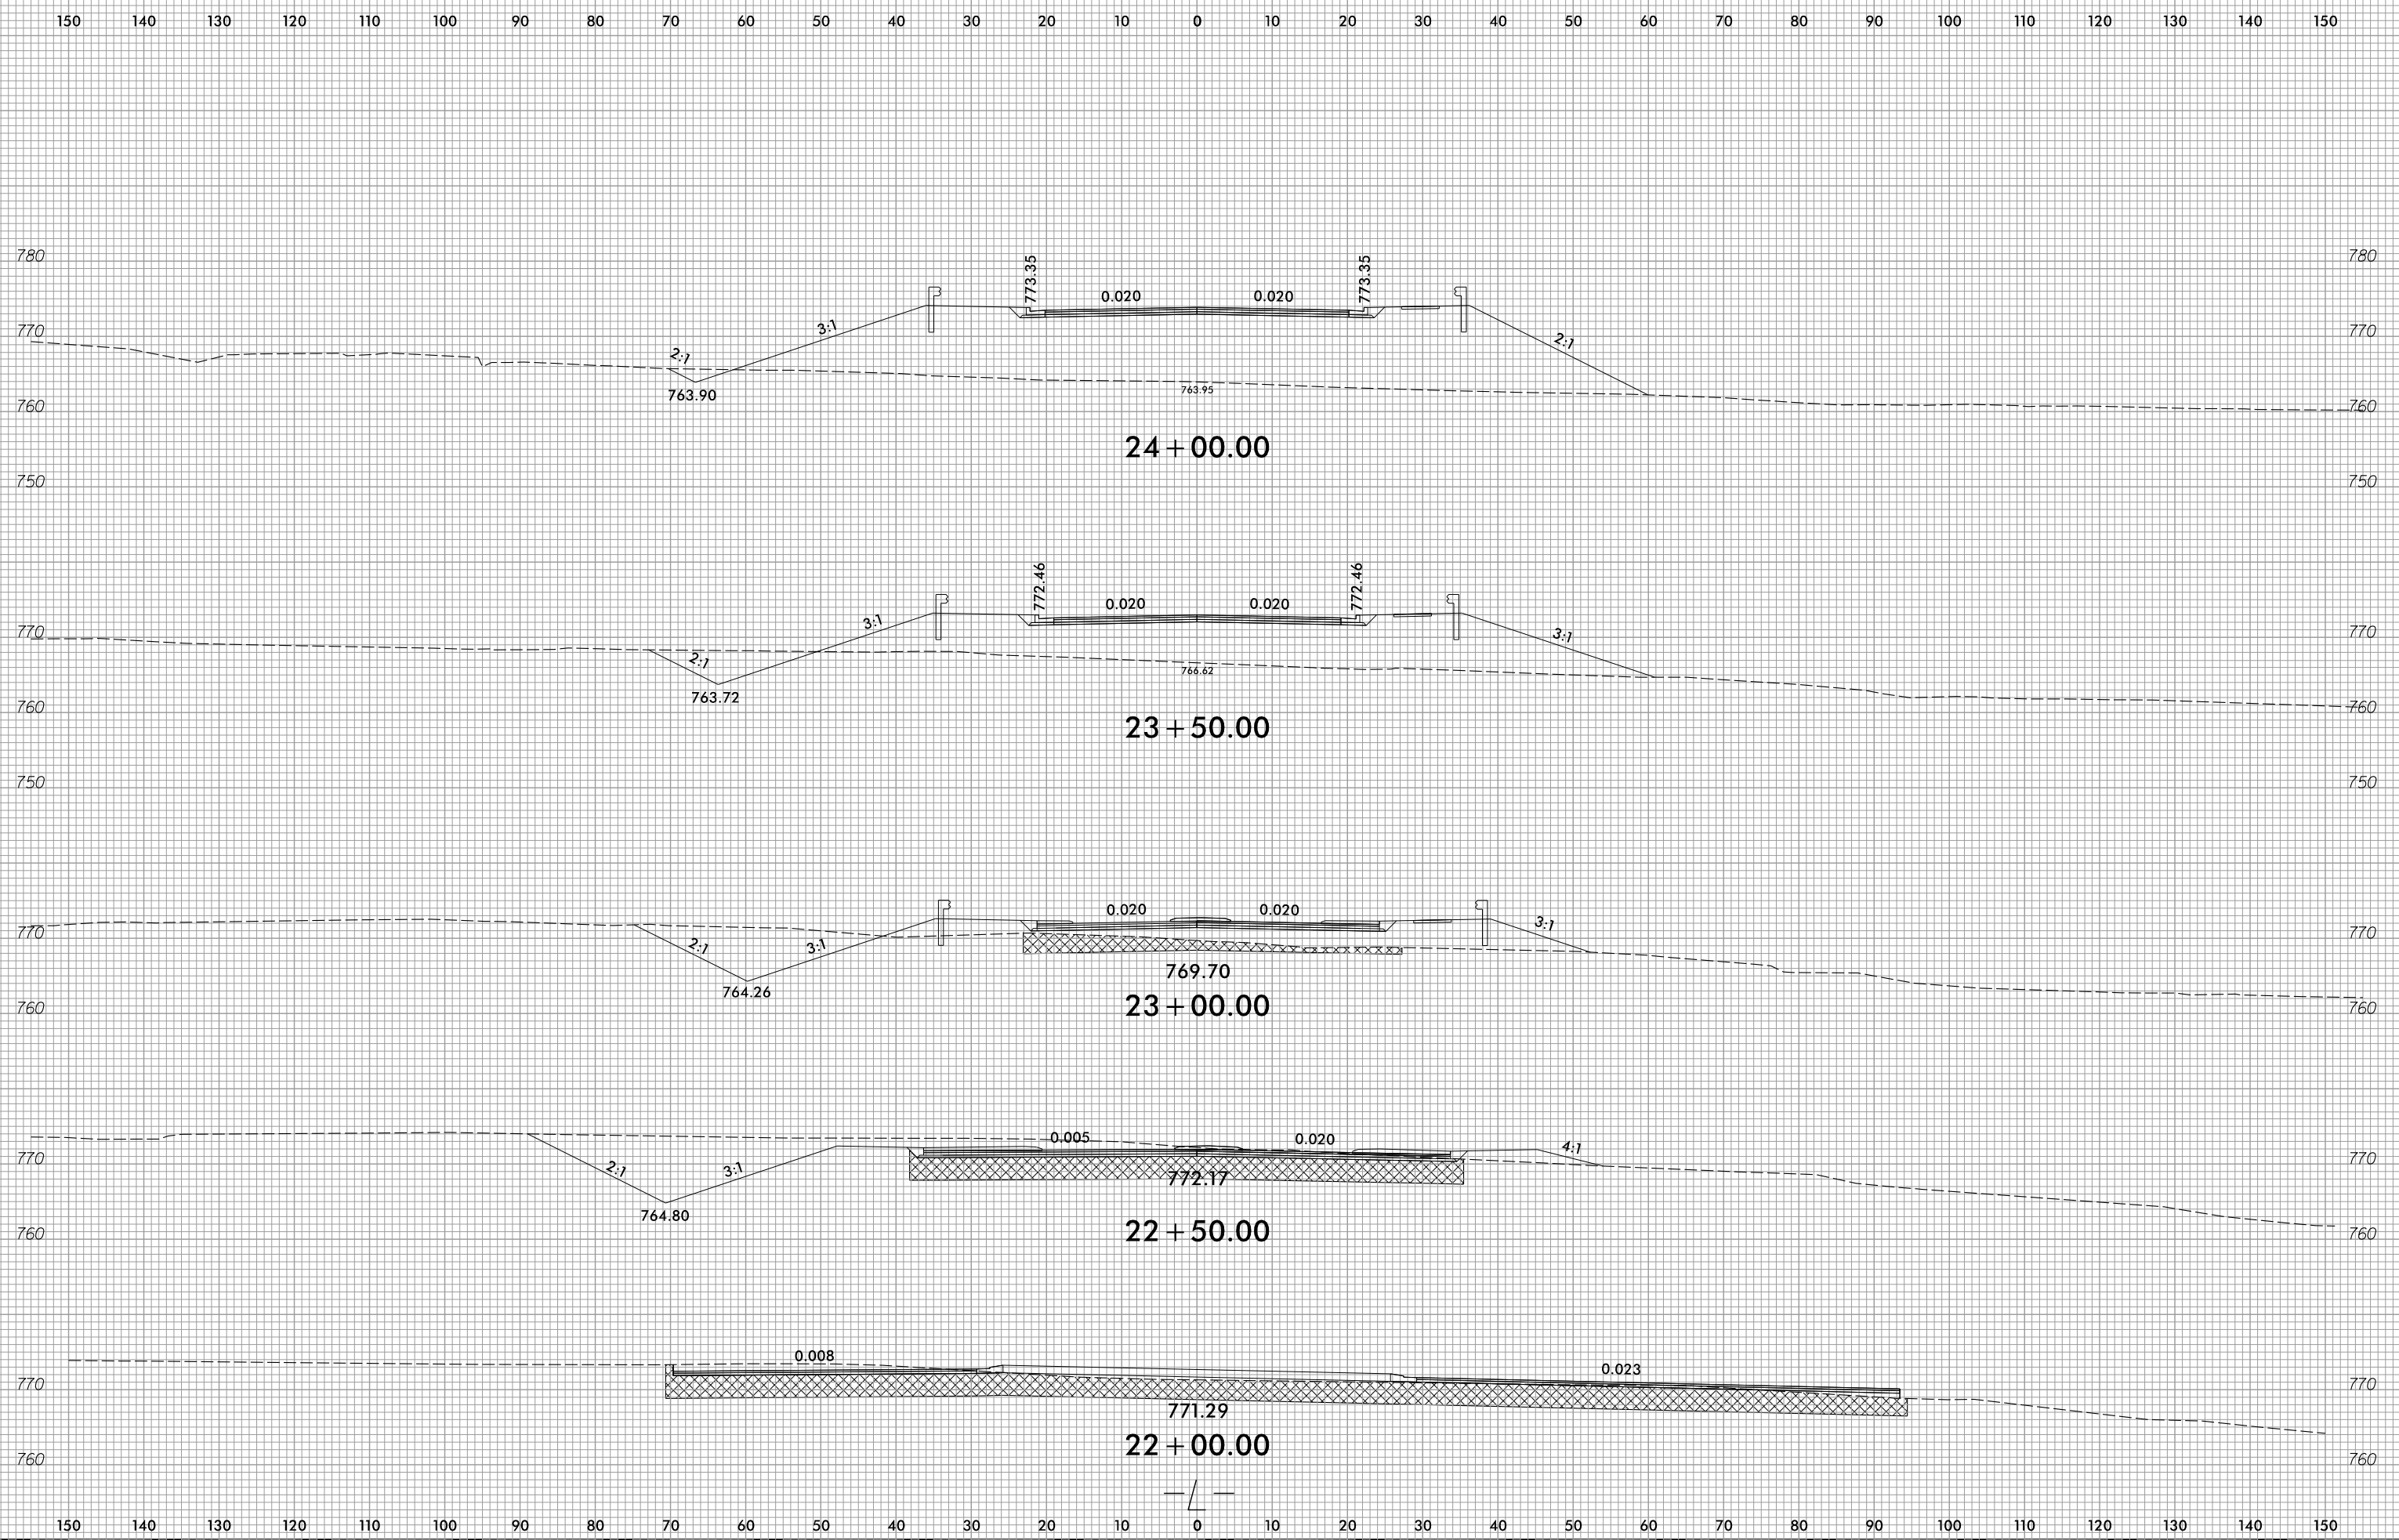

10:30:57 AM
R:\Roadway\Xsec\Xpl\Y4810K-r-dj-xpl-L.dgn
Ph156855