


8/23/99

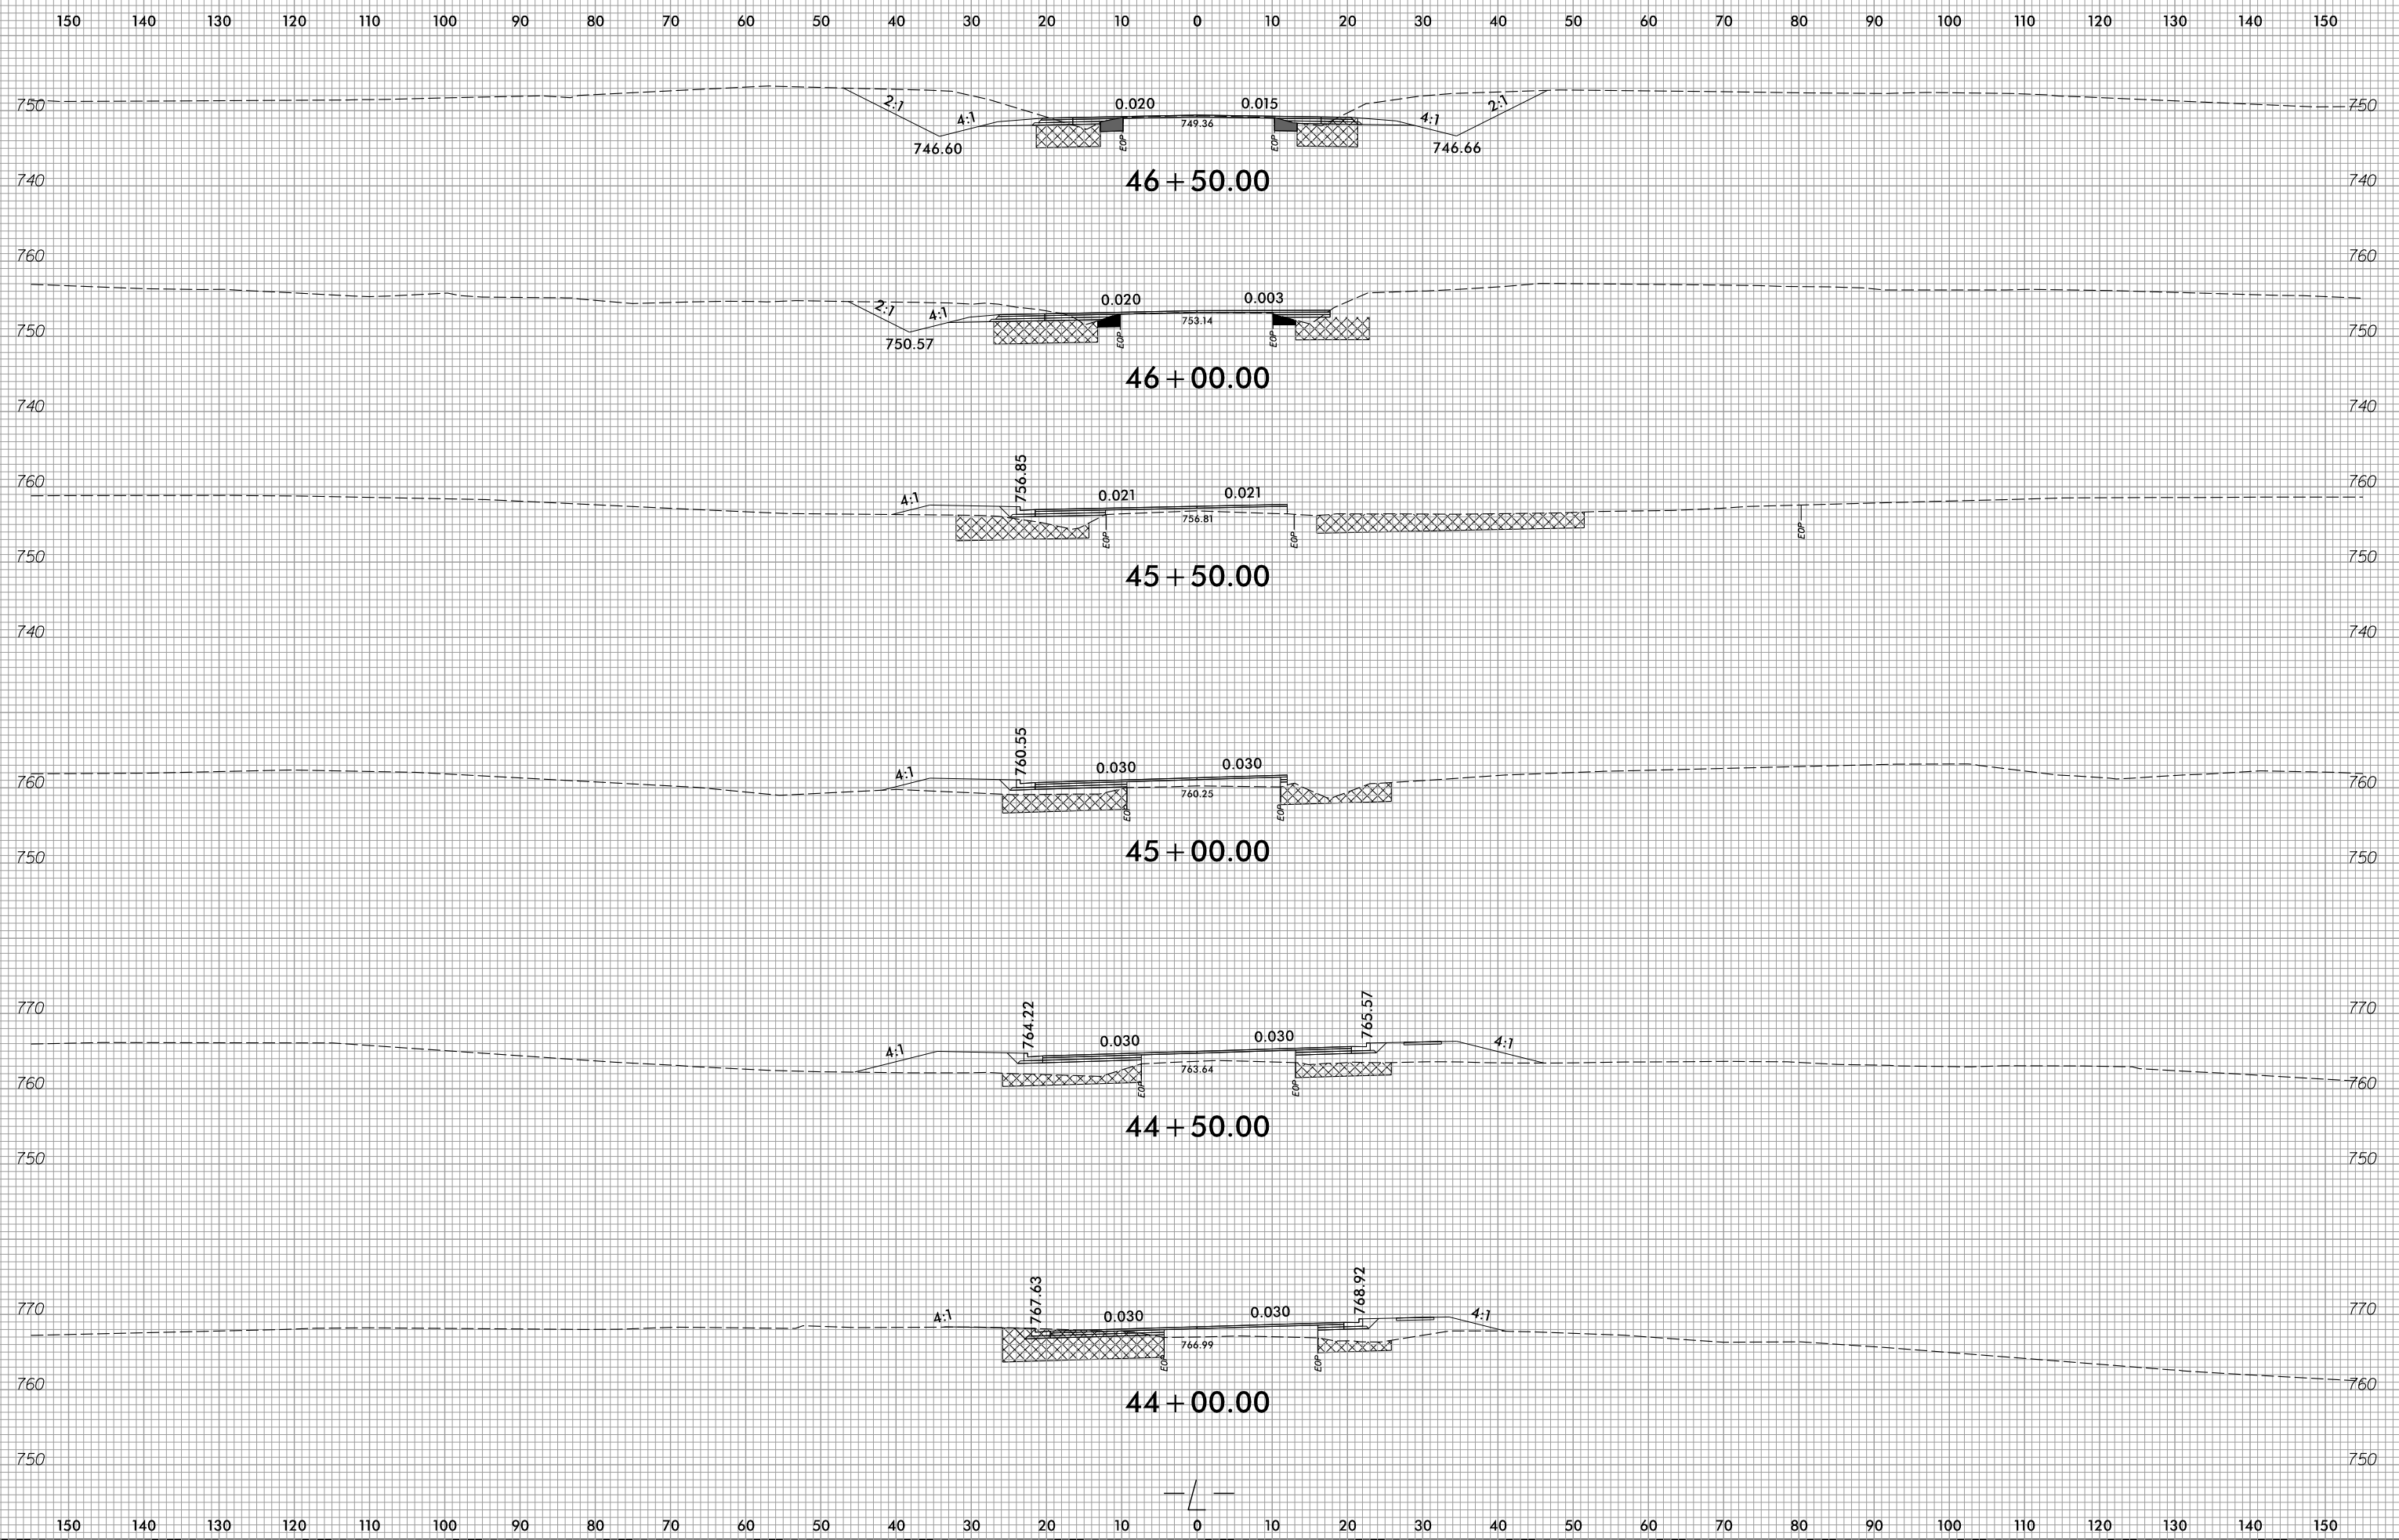

10:31:22 AM
R:\Roadway\Xsc\Xpl\Y4810K_r_dj_xpl_L.dgn
Ph156855