


8/23/99

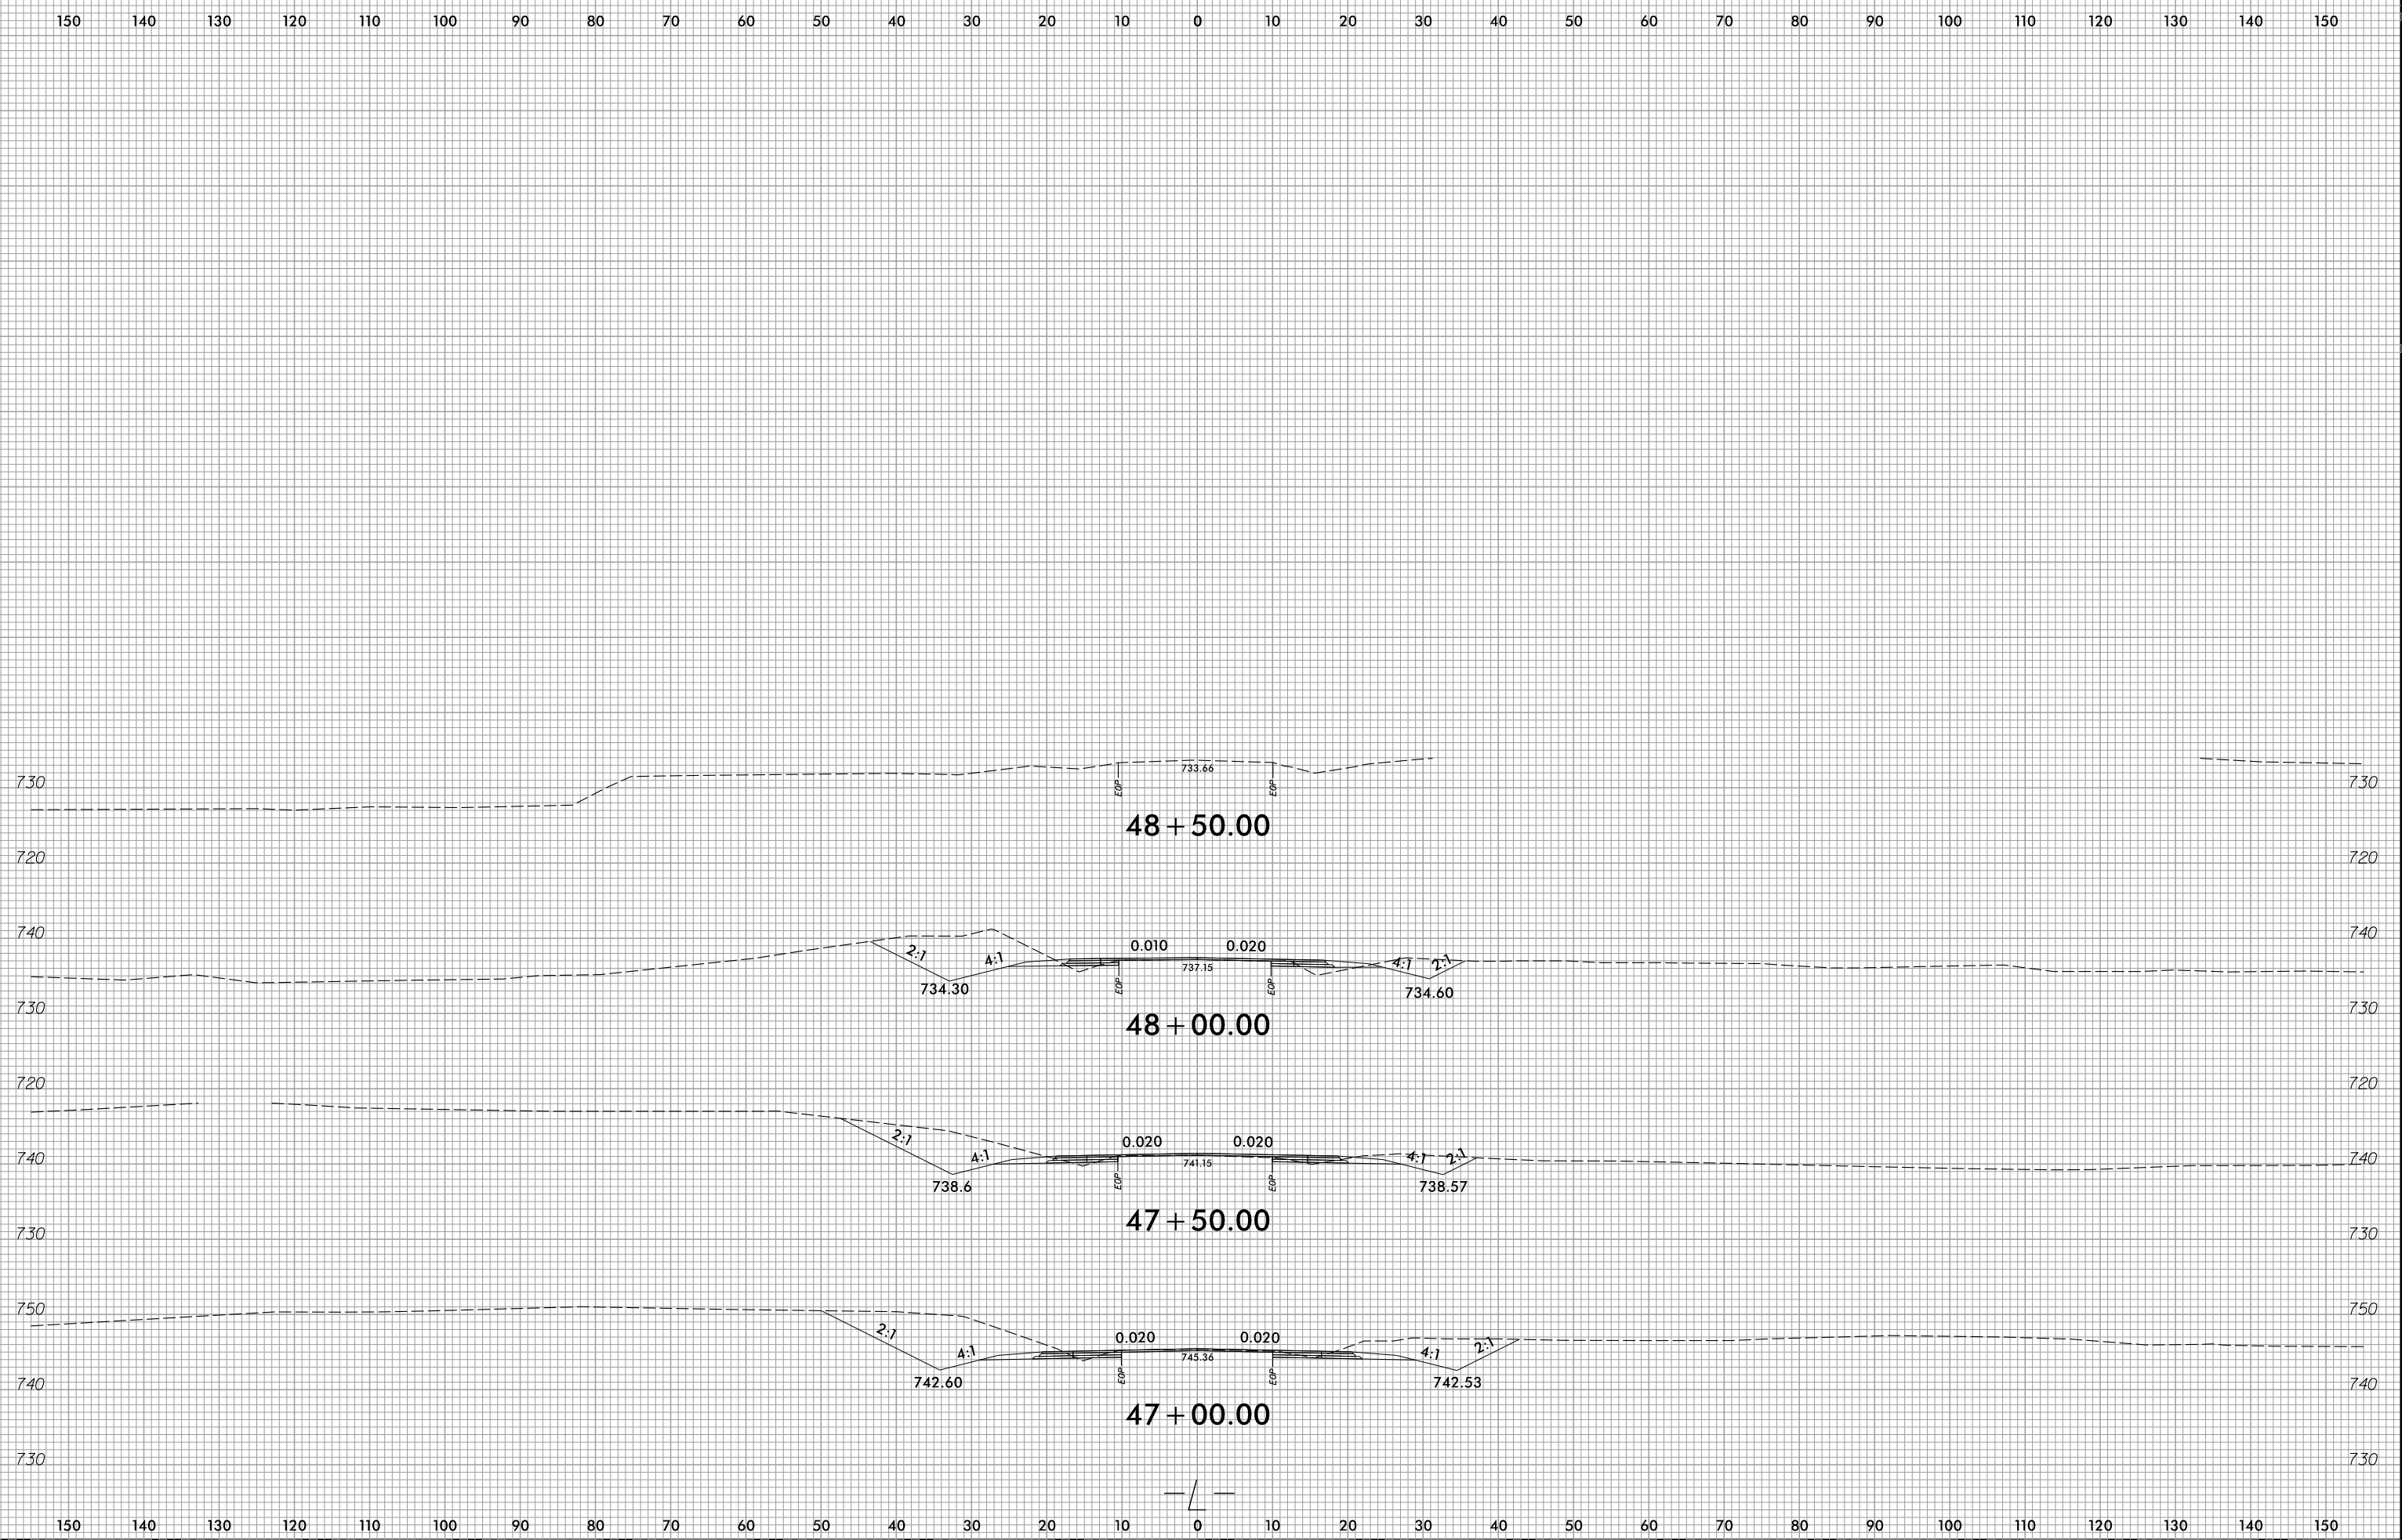

10:31:13 AM  
R:\Roadway\Xsc\Xpl\Y4810K-r.dwg\_xpl.L.dgn  
Ph156855