


8/23/99

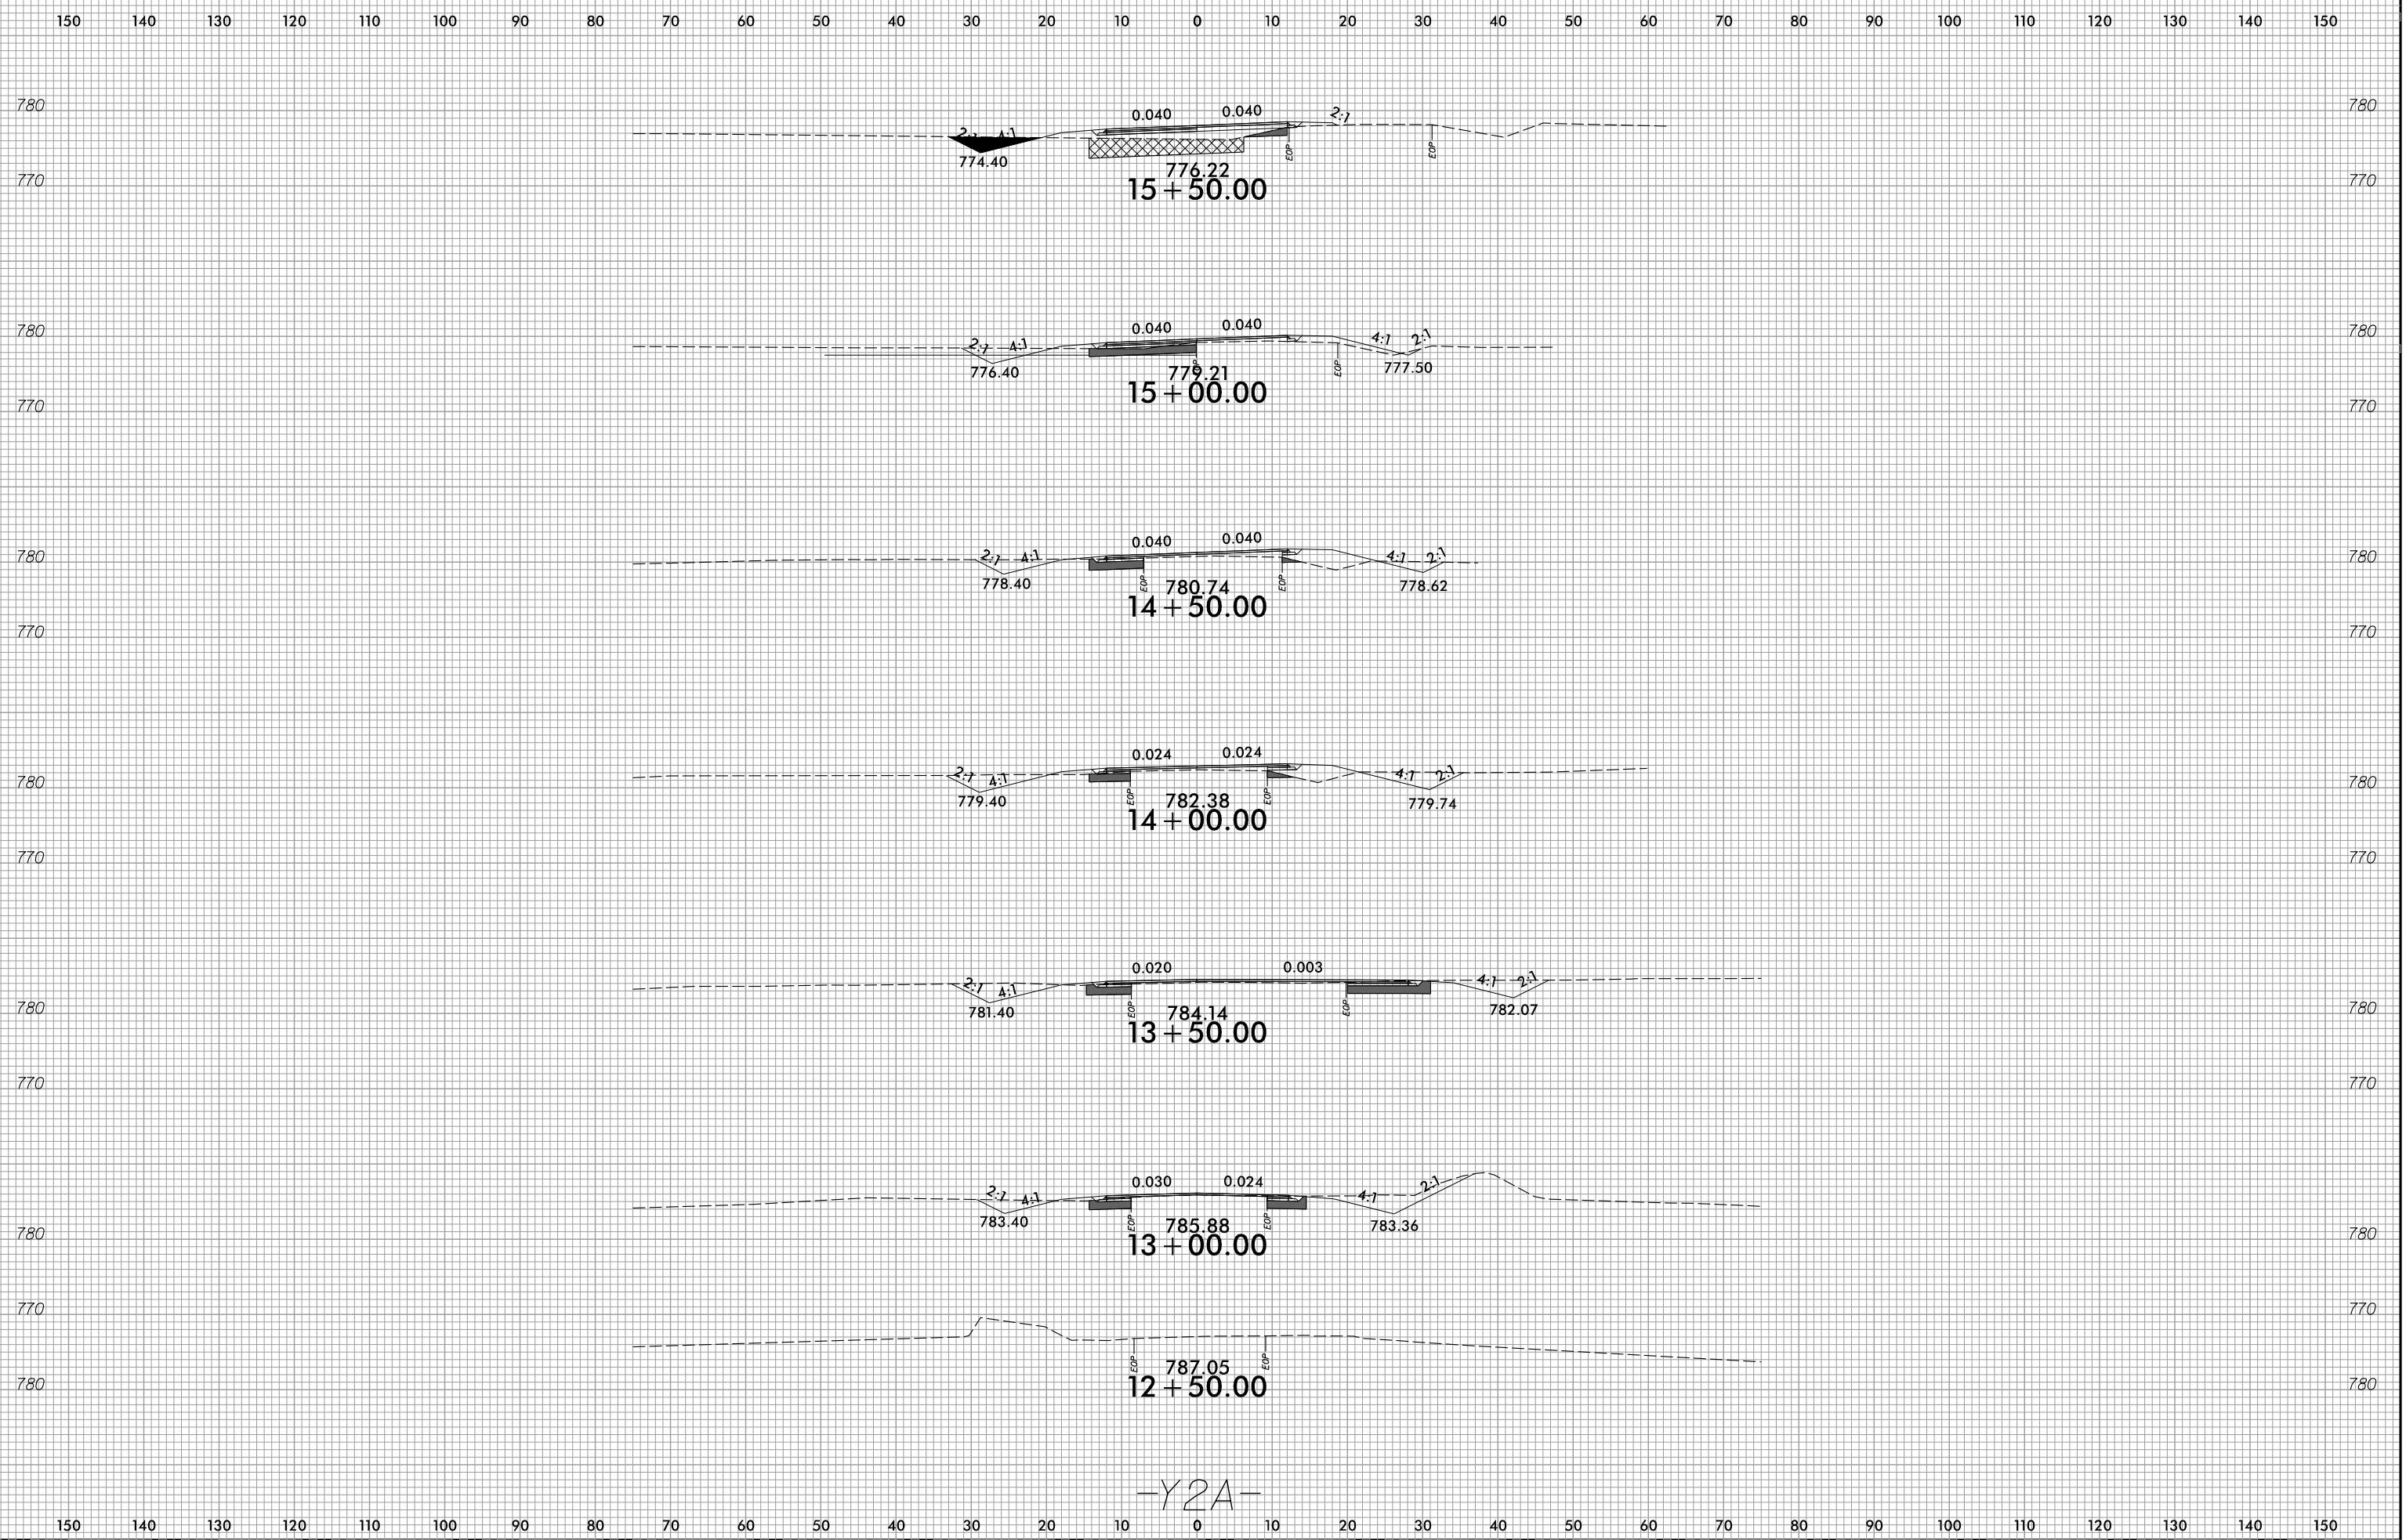

-Y2A-

10:31:05 AM  
R:\Roadway\Xsc\Xpl\Y4810K-r.dwg\_xpl-Y2A.dgn  
Pht56855