


8/23/99

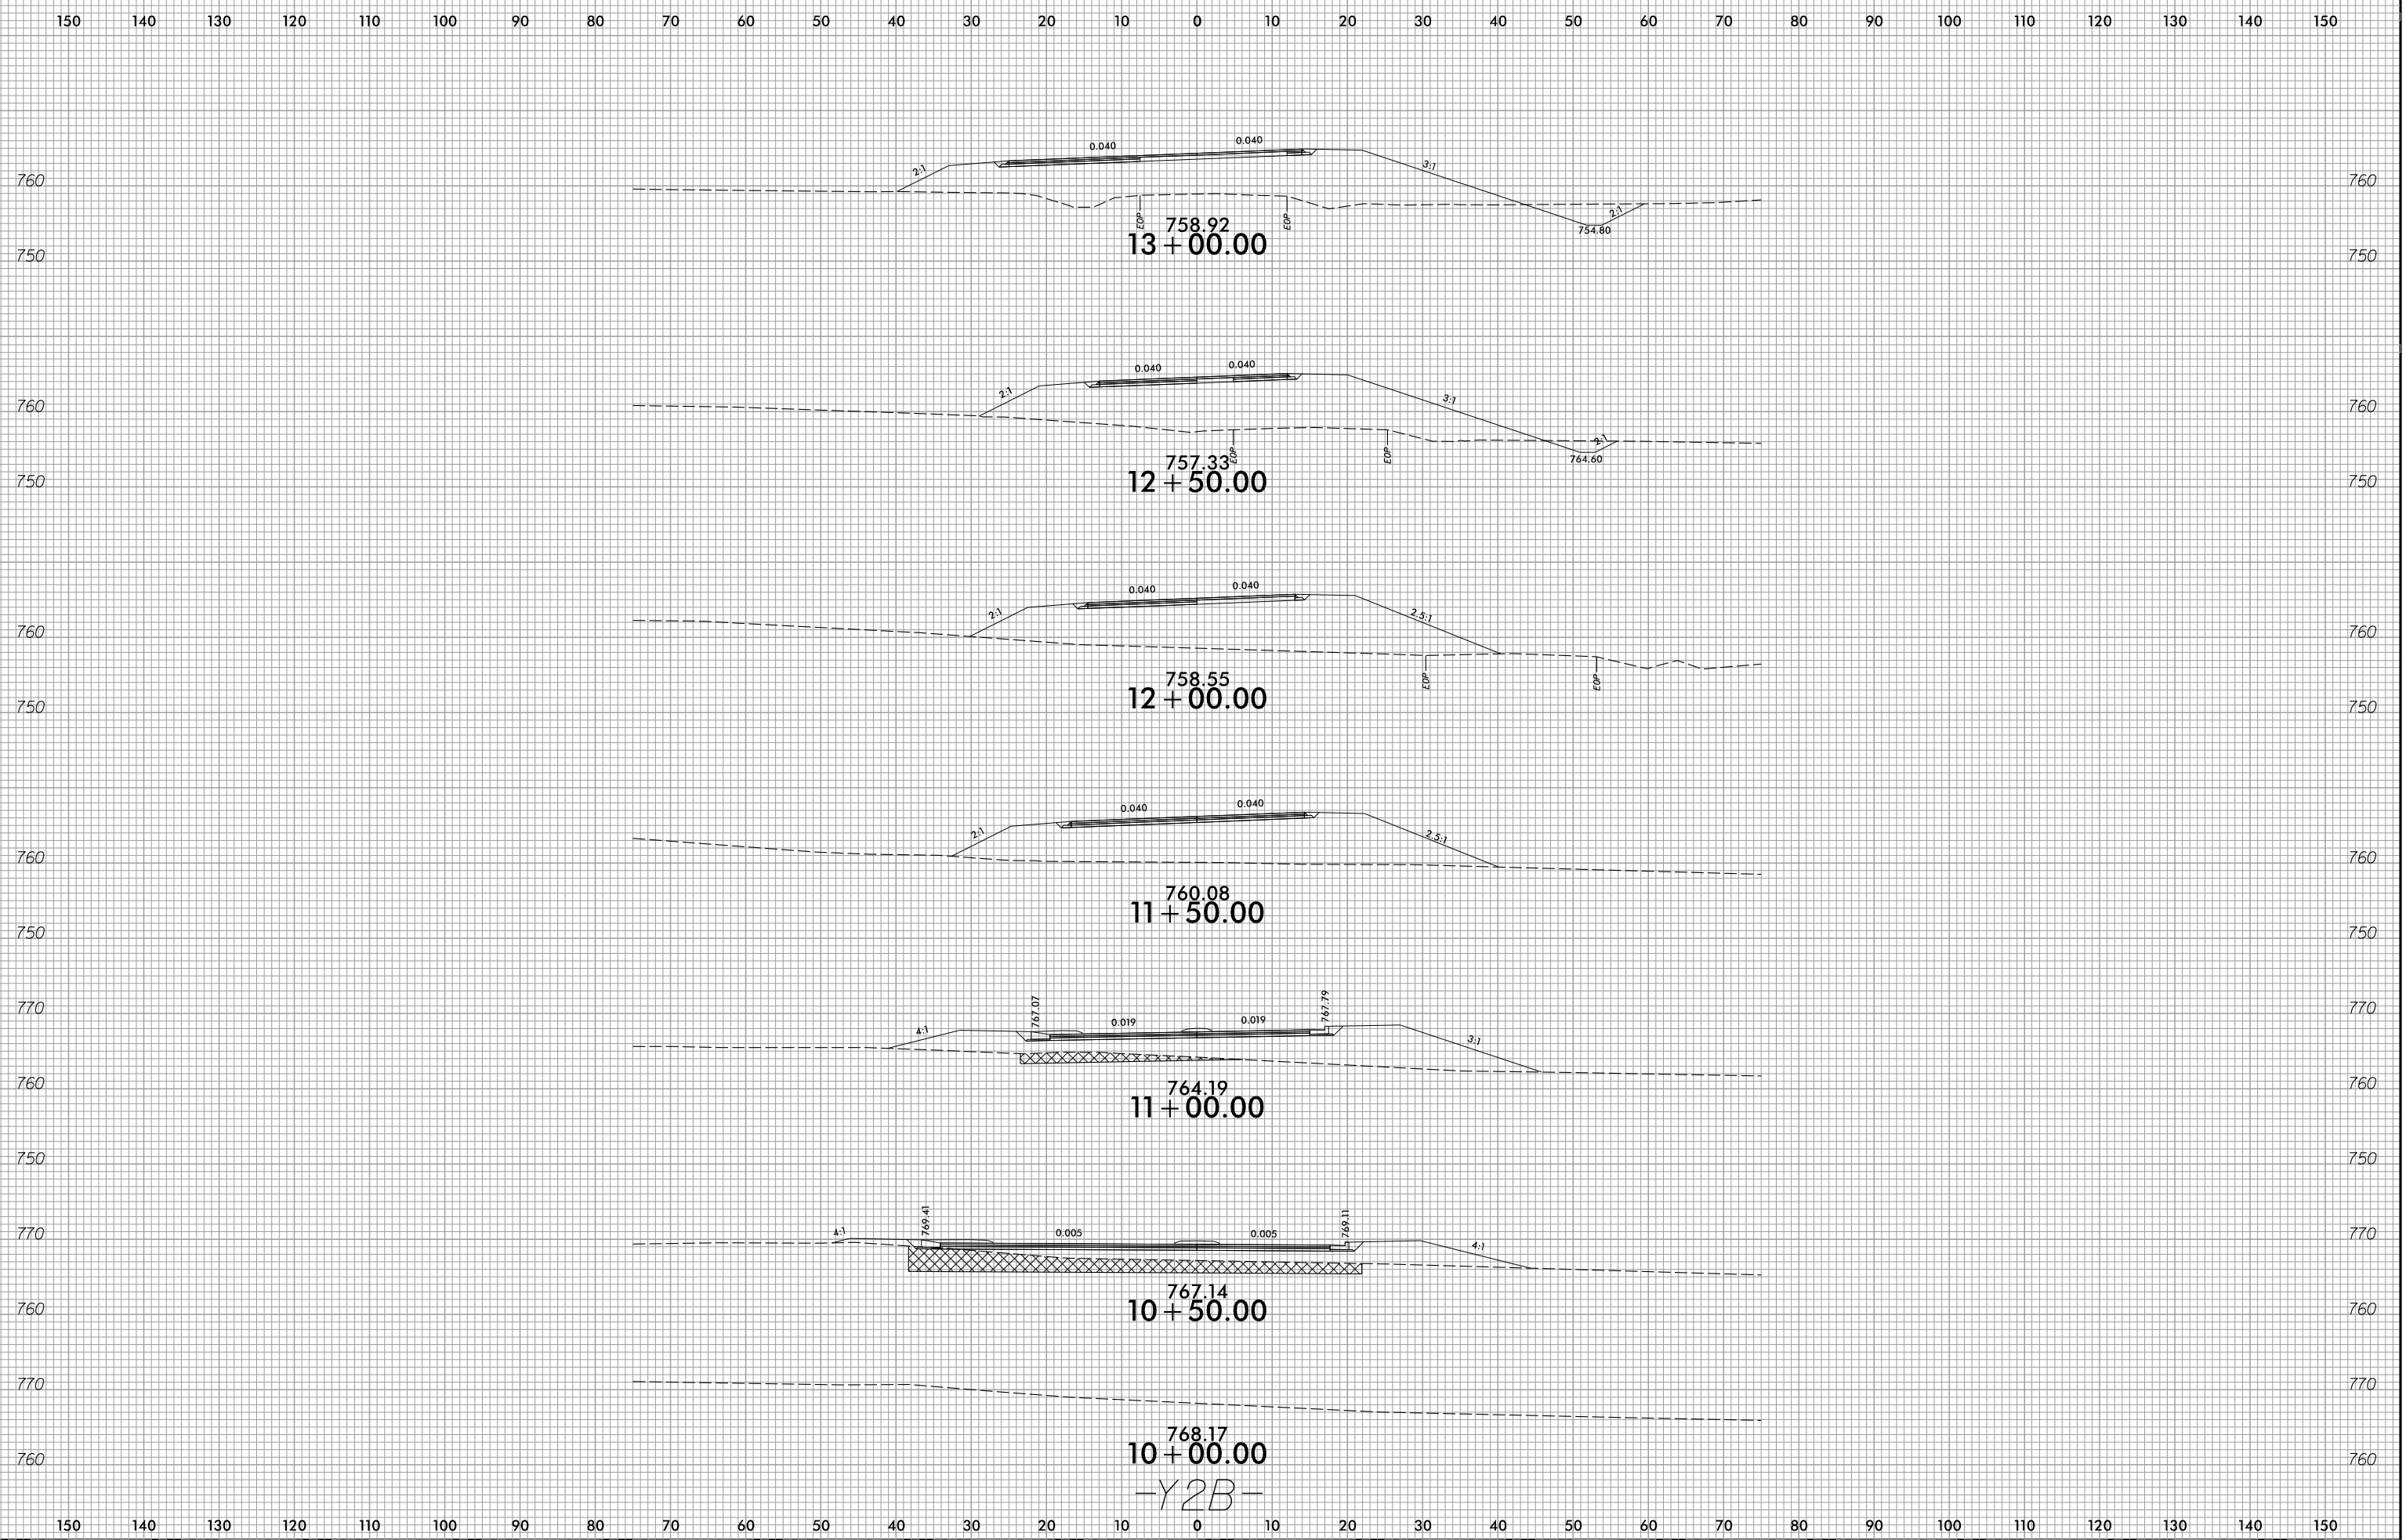

10:31:08 AM
R:\Roadway\Xsc\Xpl\Y4810K-r.dwg - xpl - Y2B.dgn
Pht56855

-Y2B-