


8/23/99

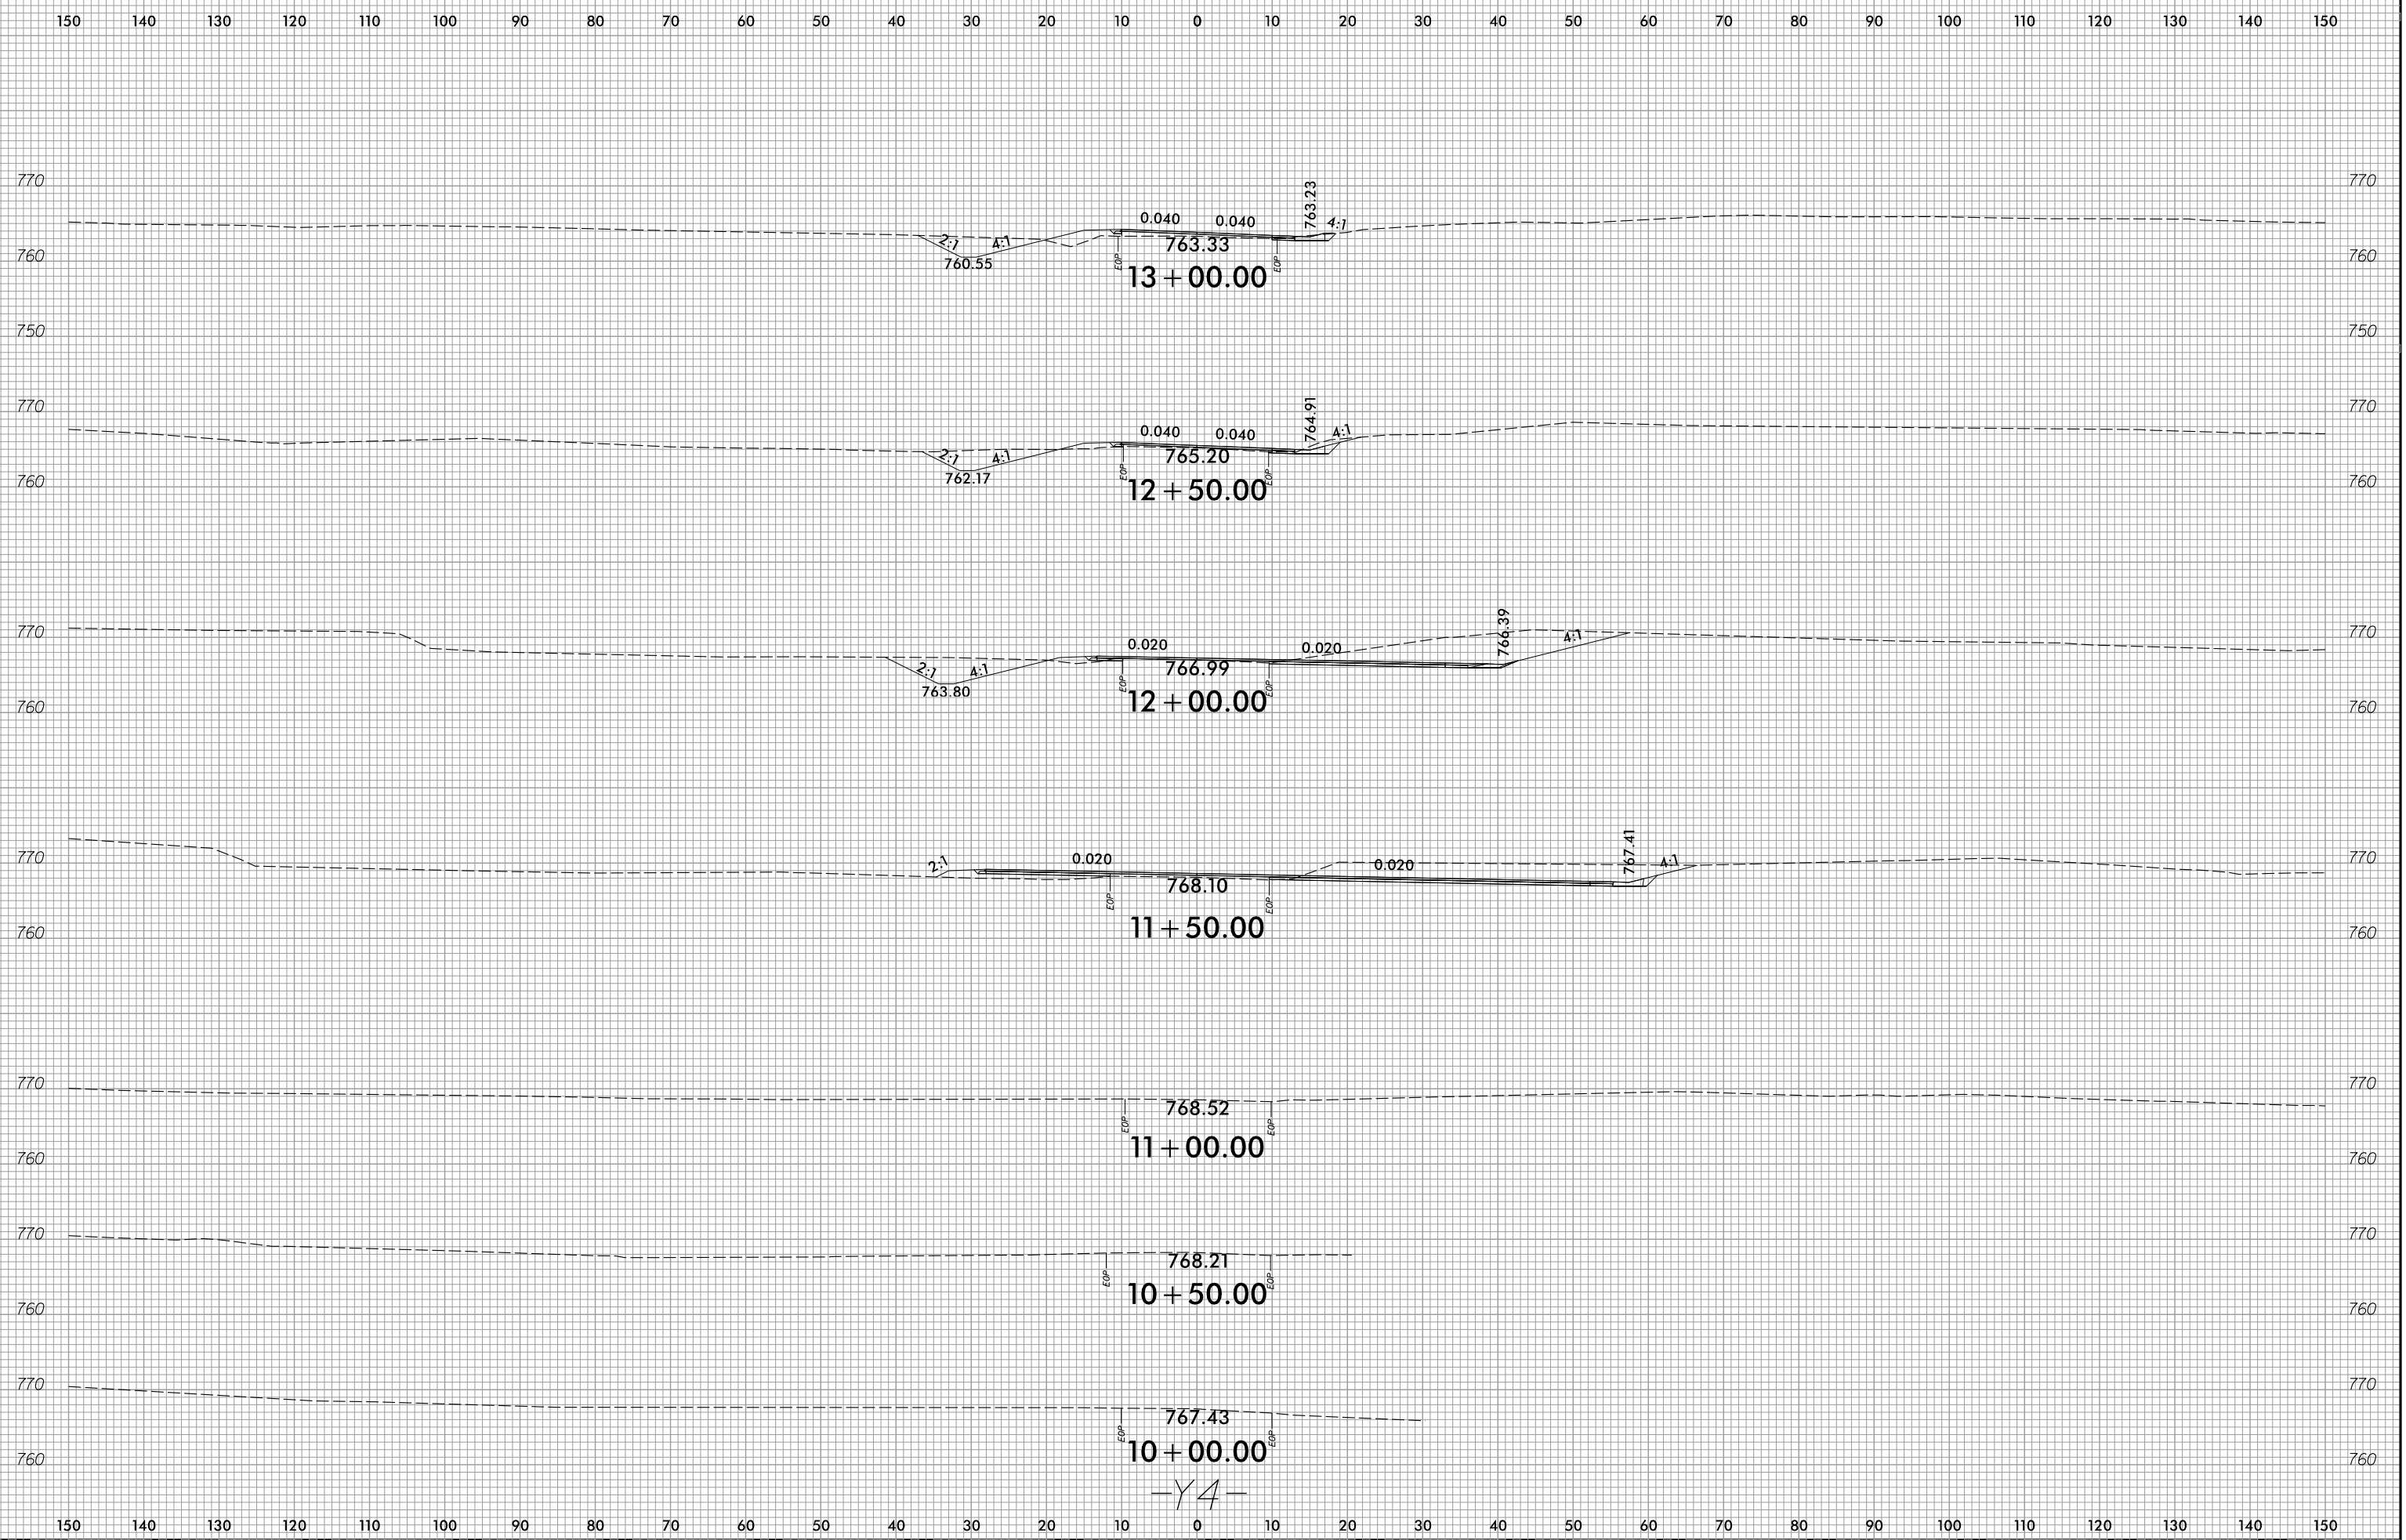

-Y4-

10:34:23 AM
R:\Road\y4\Xsec\Xp1\Y4810K-r.dwg_xp1_y4.dgn
Pht56855