


8/23/99

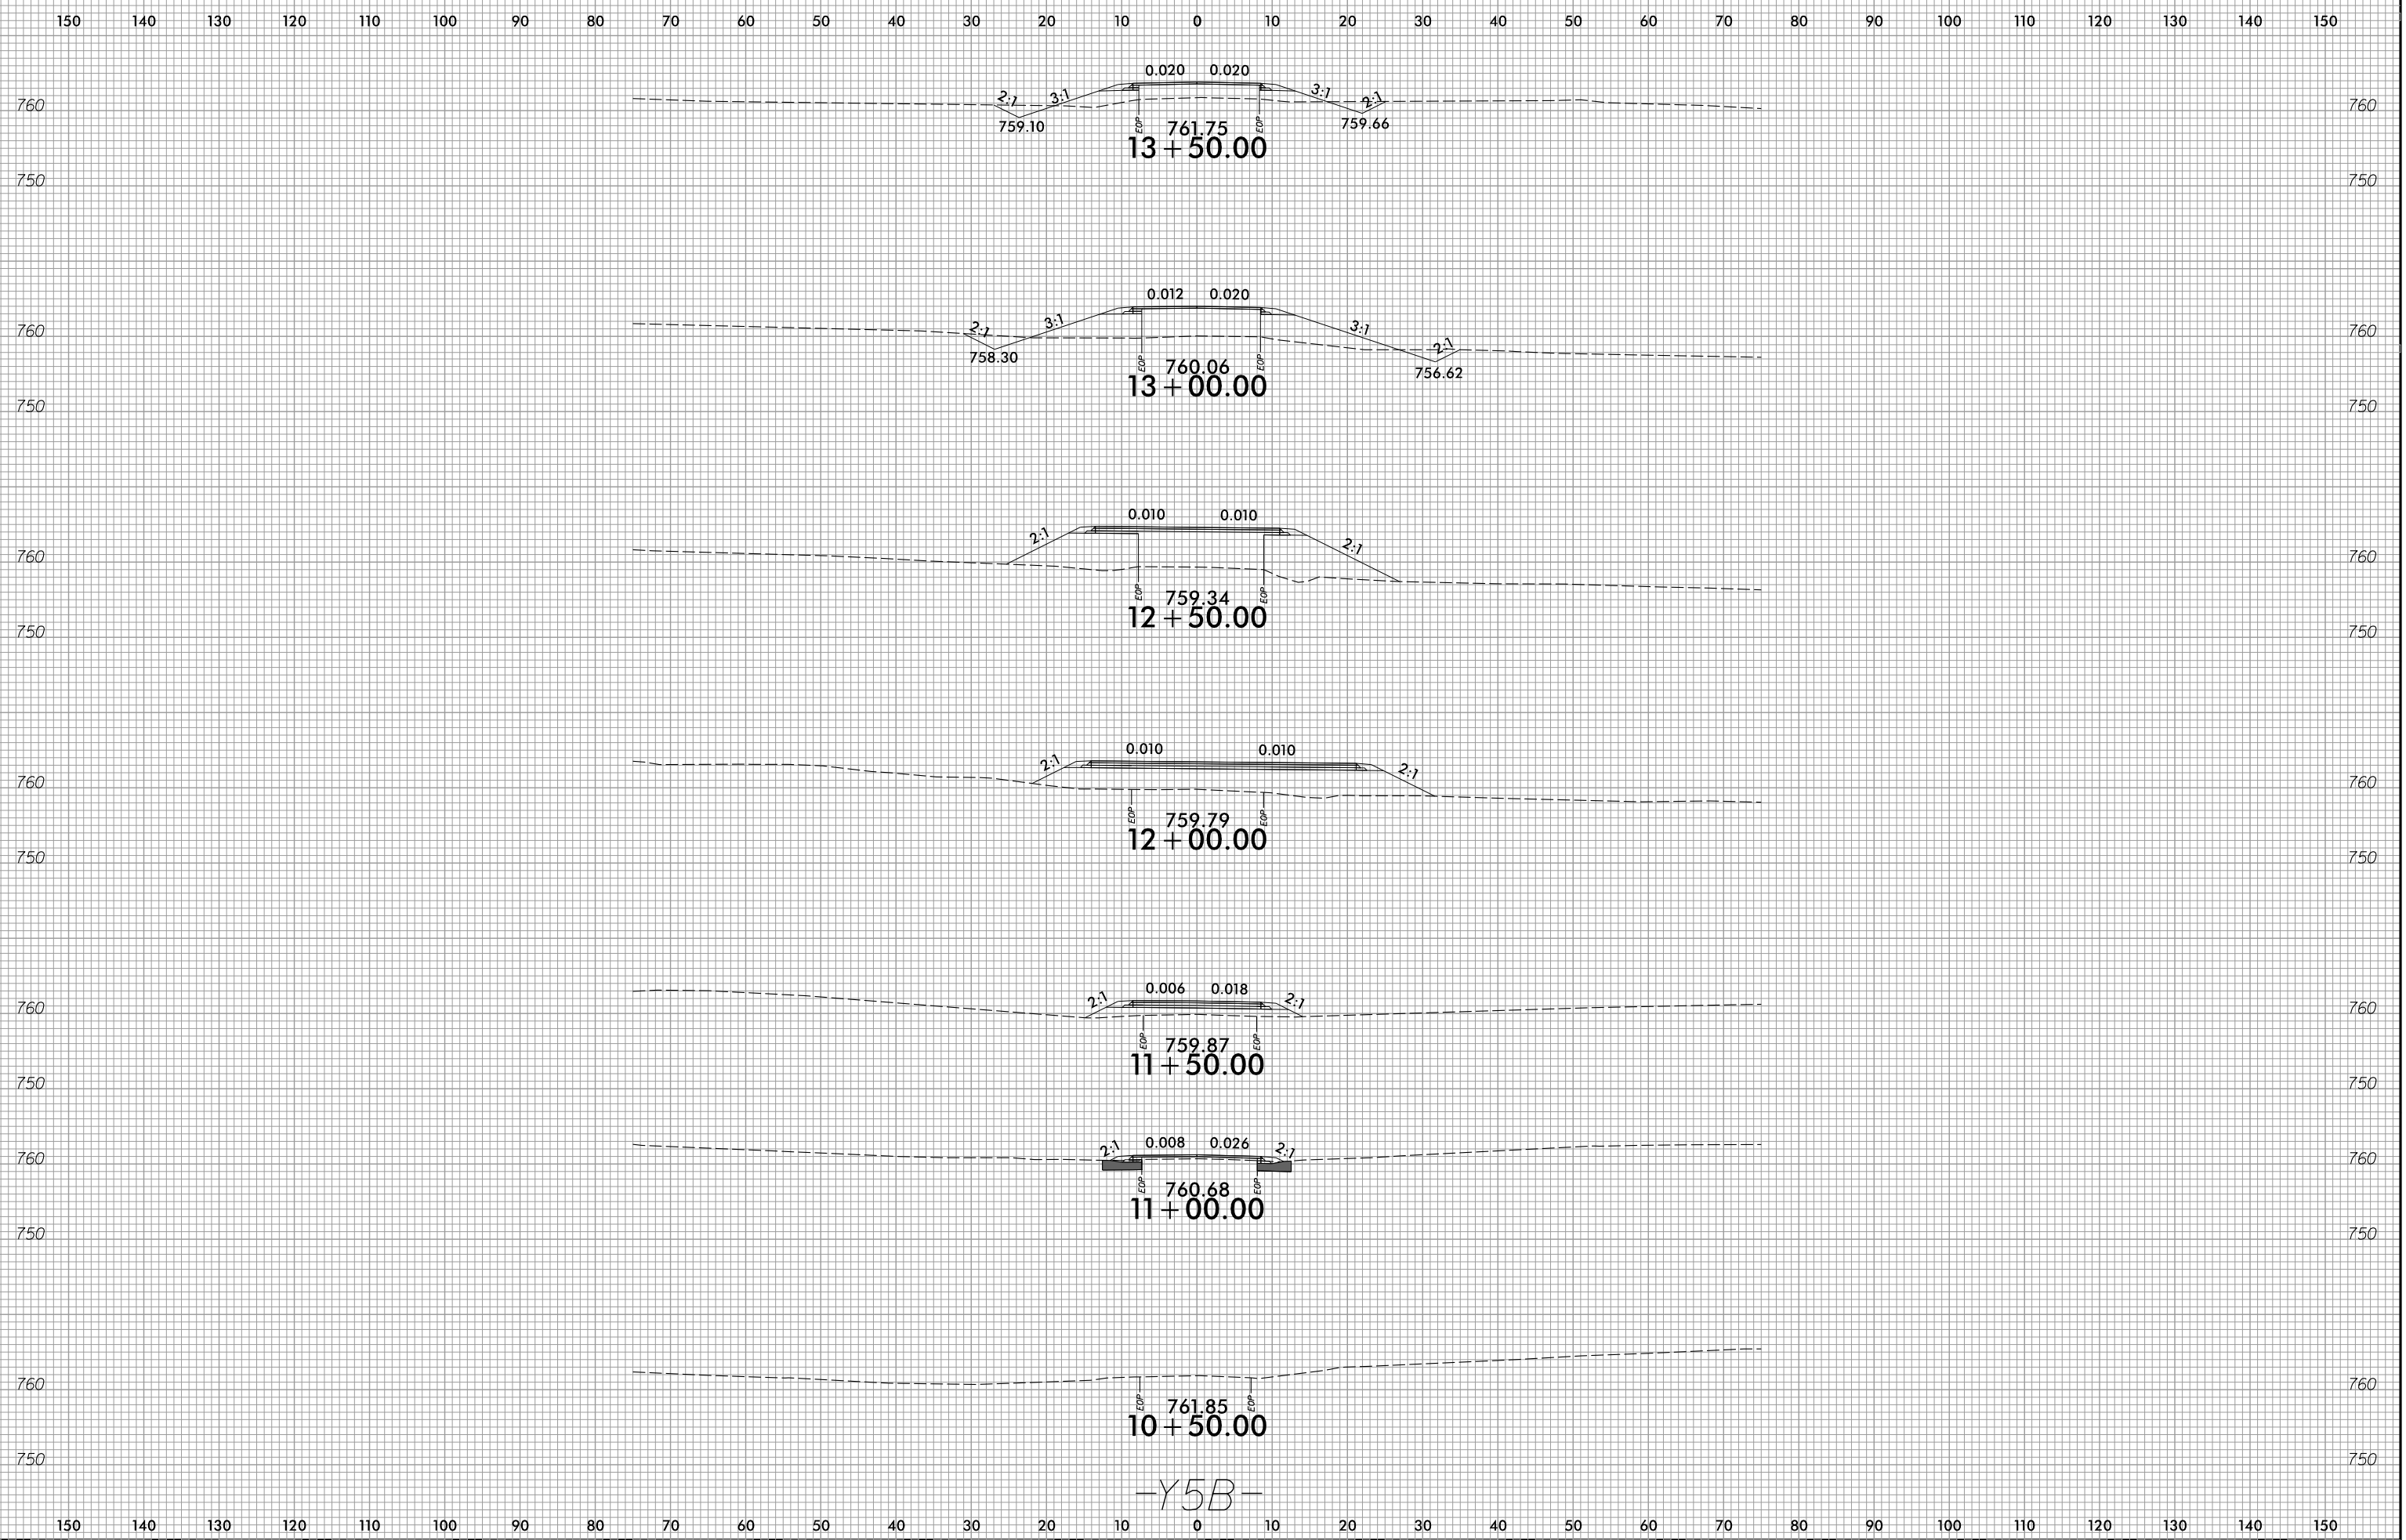

-Y5B-

10:34:26 AM
R:\Roads\Y4810K-r.dwg - Y5B.dgn
P:\156855