


NOTES:

BRIDGE MOUNTED CHAIN LINK FENCE NOT SHOWN FOR CLARITY. SEE "BRIDGE MOUNTED CHAIN LINK FENCE DETAILS" SHEETS.

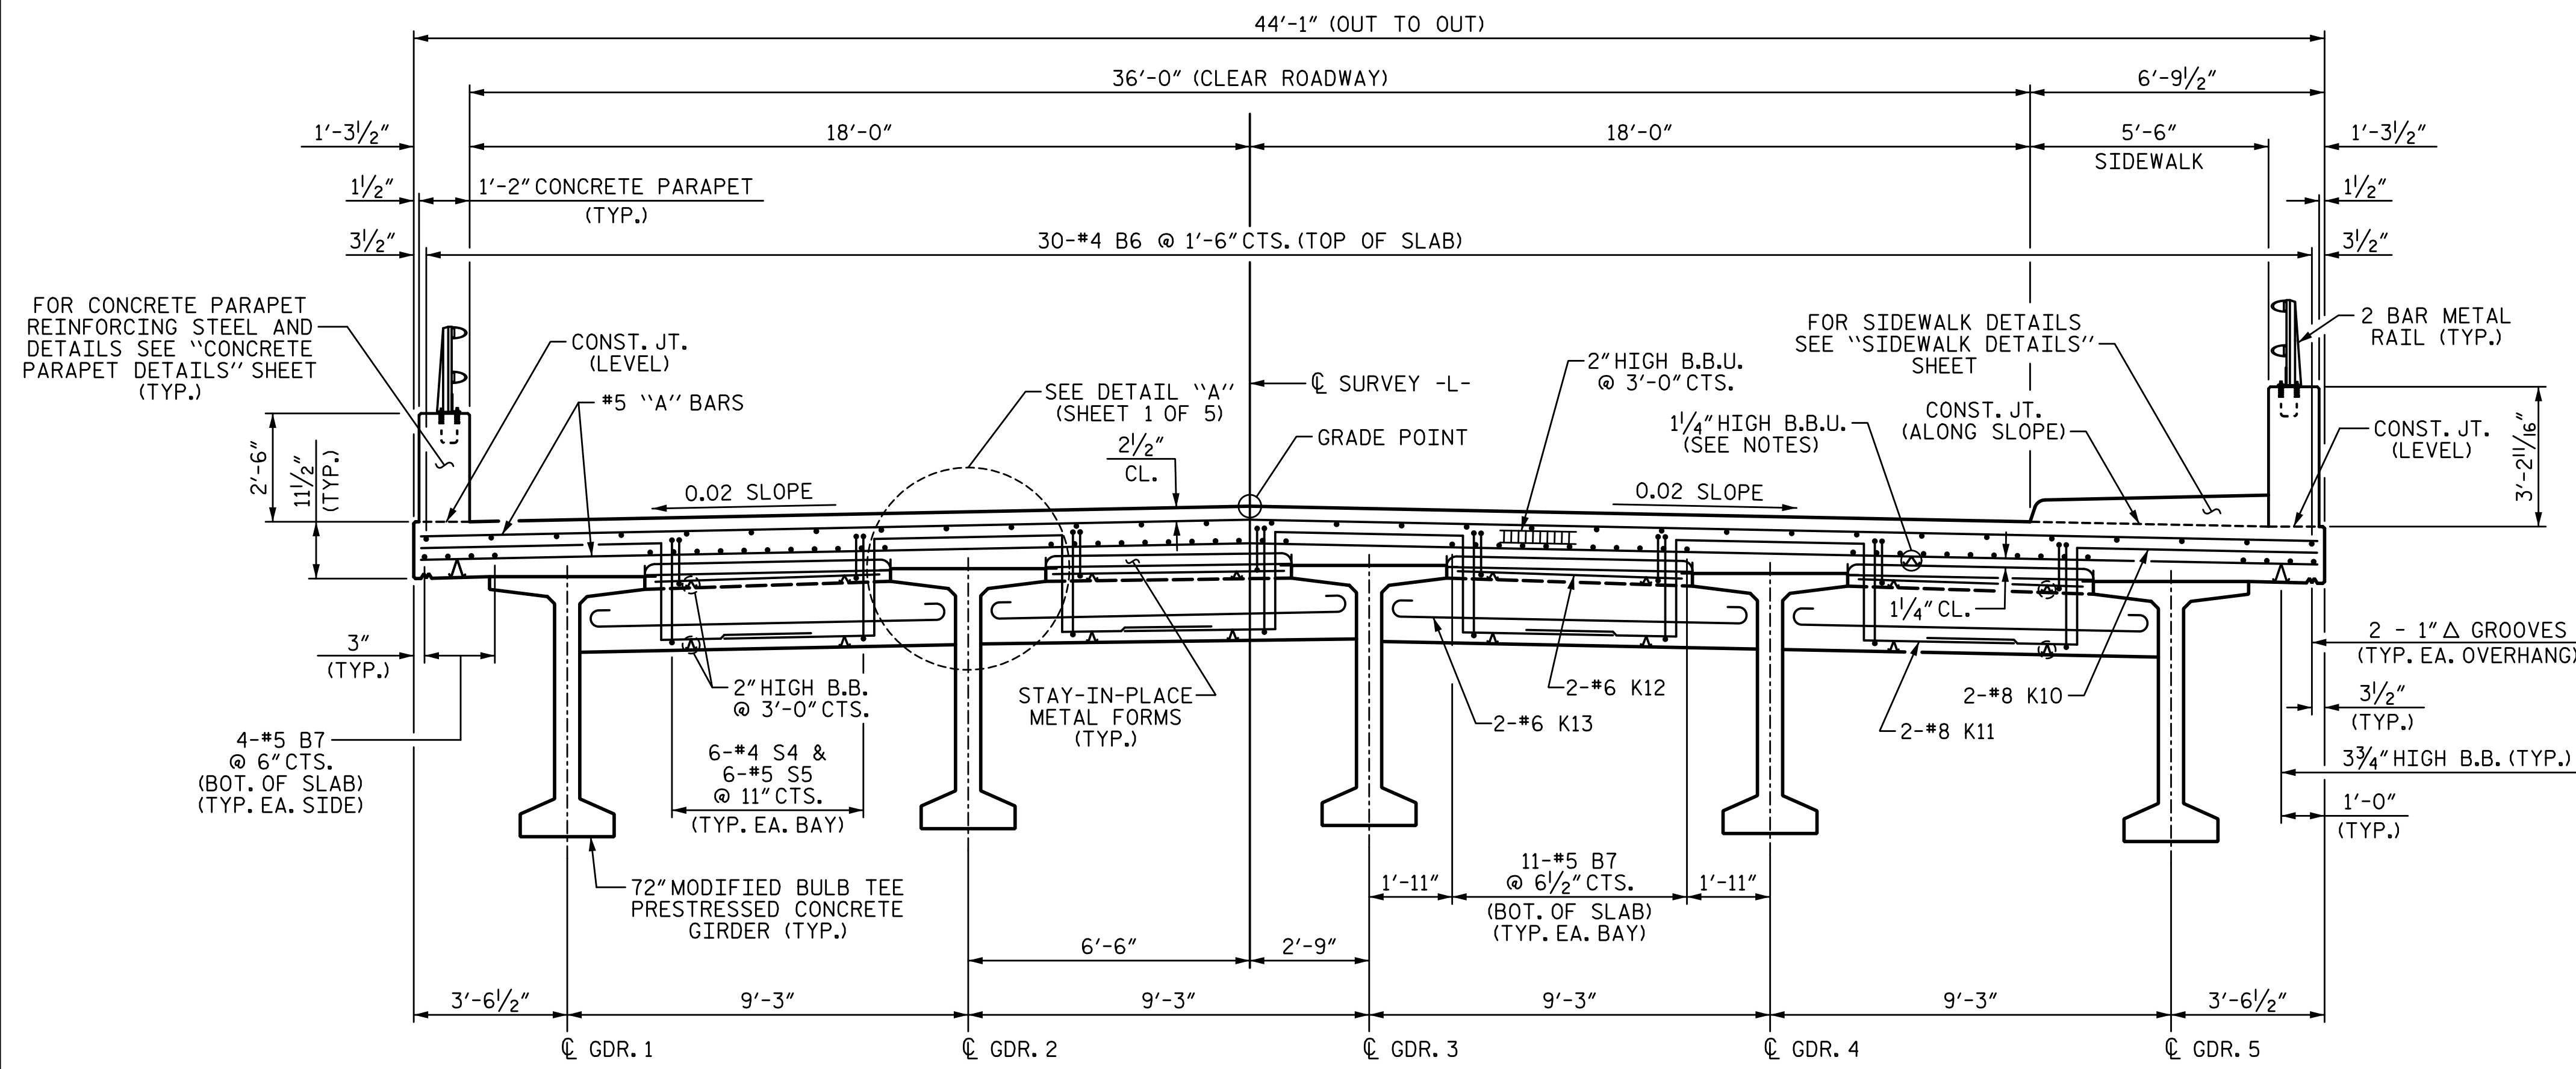

TYPICAL SECTION AT BENT 2

8/25/2022 2:04:51 PM P:\Raleigh\Projects\2015\Y-4810K (NCDOT RailDiv)\Structures\Drawings\Final\Y4810K_SMU_TS.dgn

PROJECT NO. Y-4810K
CABARRUS COUNTY
 STATION: 31+94.08 -L-

SHEET 3 OF 5


STATE OF NORTH CAROLINA
 DEPARTMENT OF TRANSPORTATION
 RALEIGH
 SUPERSTRUCTURE

TYPICAL SECTION



5640 Dillard Drive, Suite 200
 Cary, NC 27518

LICENSURE NO. C-4434

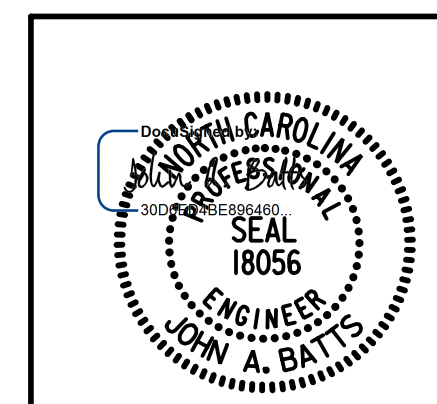

8/25/2022 | 11:22 AM

| | | | |
|----------------------------|-------------|-------|------|
| DRAWN BY: | J.R. SEALEY | DATE: | 2-19 |
| CHECKED BY: | J. A. BATTS | DATE: | 2-19 |
| DESIGN ENGINEER OF RECORD: | J. A. BATTS | DATE: | 2-19 |

| REVISIONS | | | | | | SHEET NO. |
|-----------|-----|-------|-----|-----|-------|--------------|
| NO. | BY: | DATE: | NO. | BY: | DATE: | S-10 |
| 1 | | | 3 | | | TOTAL SHEETS |
| 2 | | | 4 | | | 53 |

**DOCUMENT NOT CONSIDERED FINAL
 UNLESS ALL SIGNATURES COMPLETED**