


8/25/2022 2:05:00 PM P:\Rail\Projects\2015\Y-4810K (NCDOT\_RailDiv)\Structures\Drawings\Final\Y4810K\_SMU\_BR.dgn

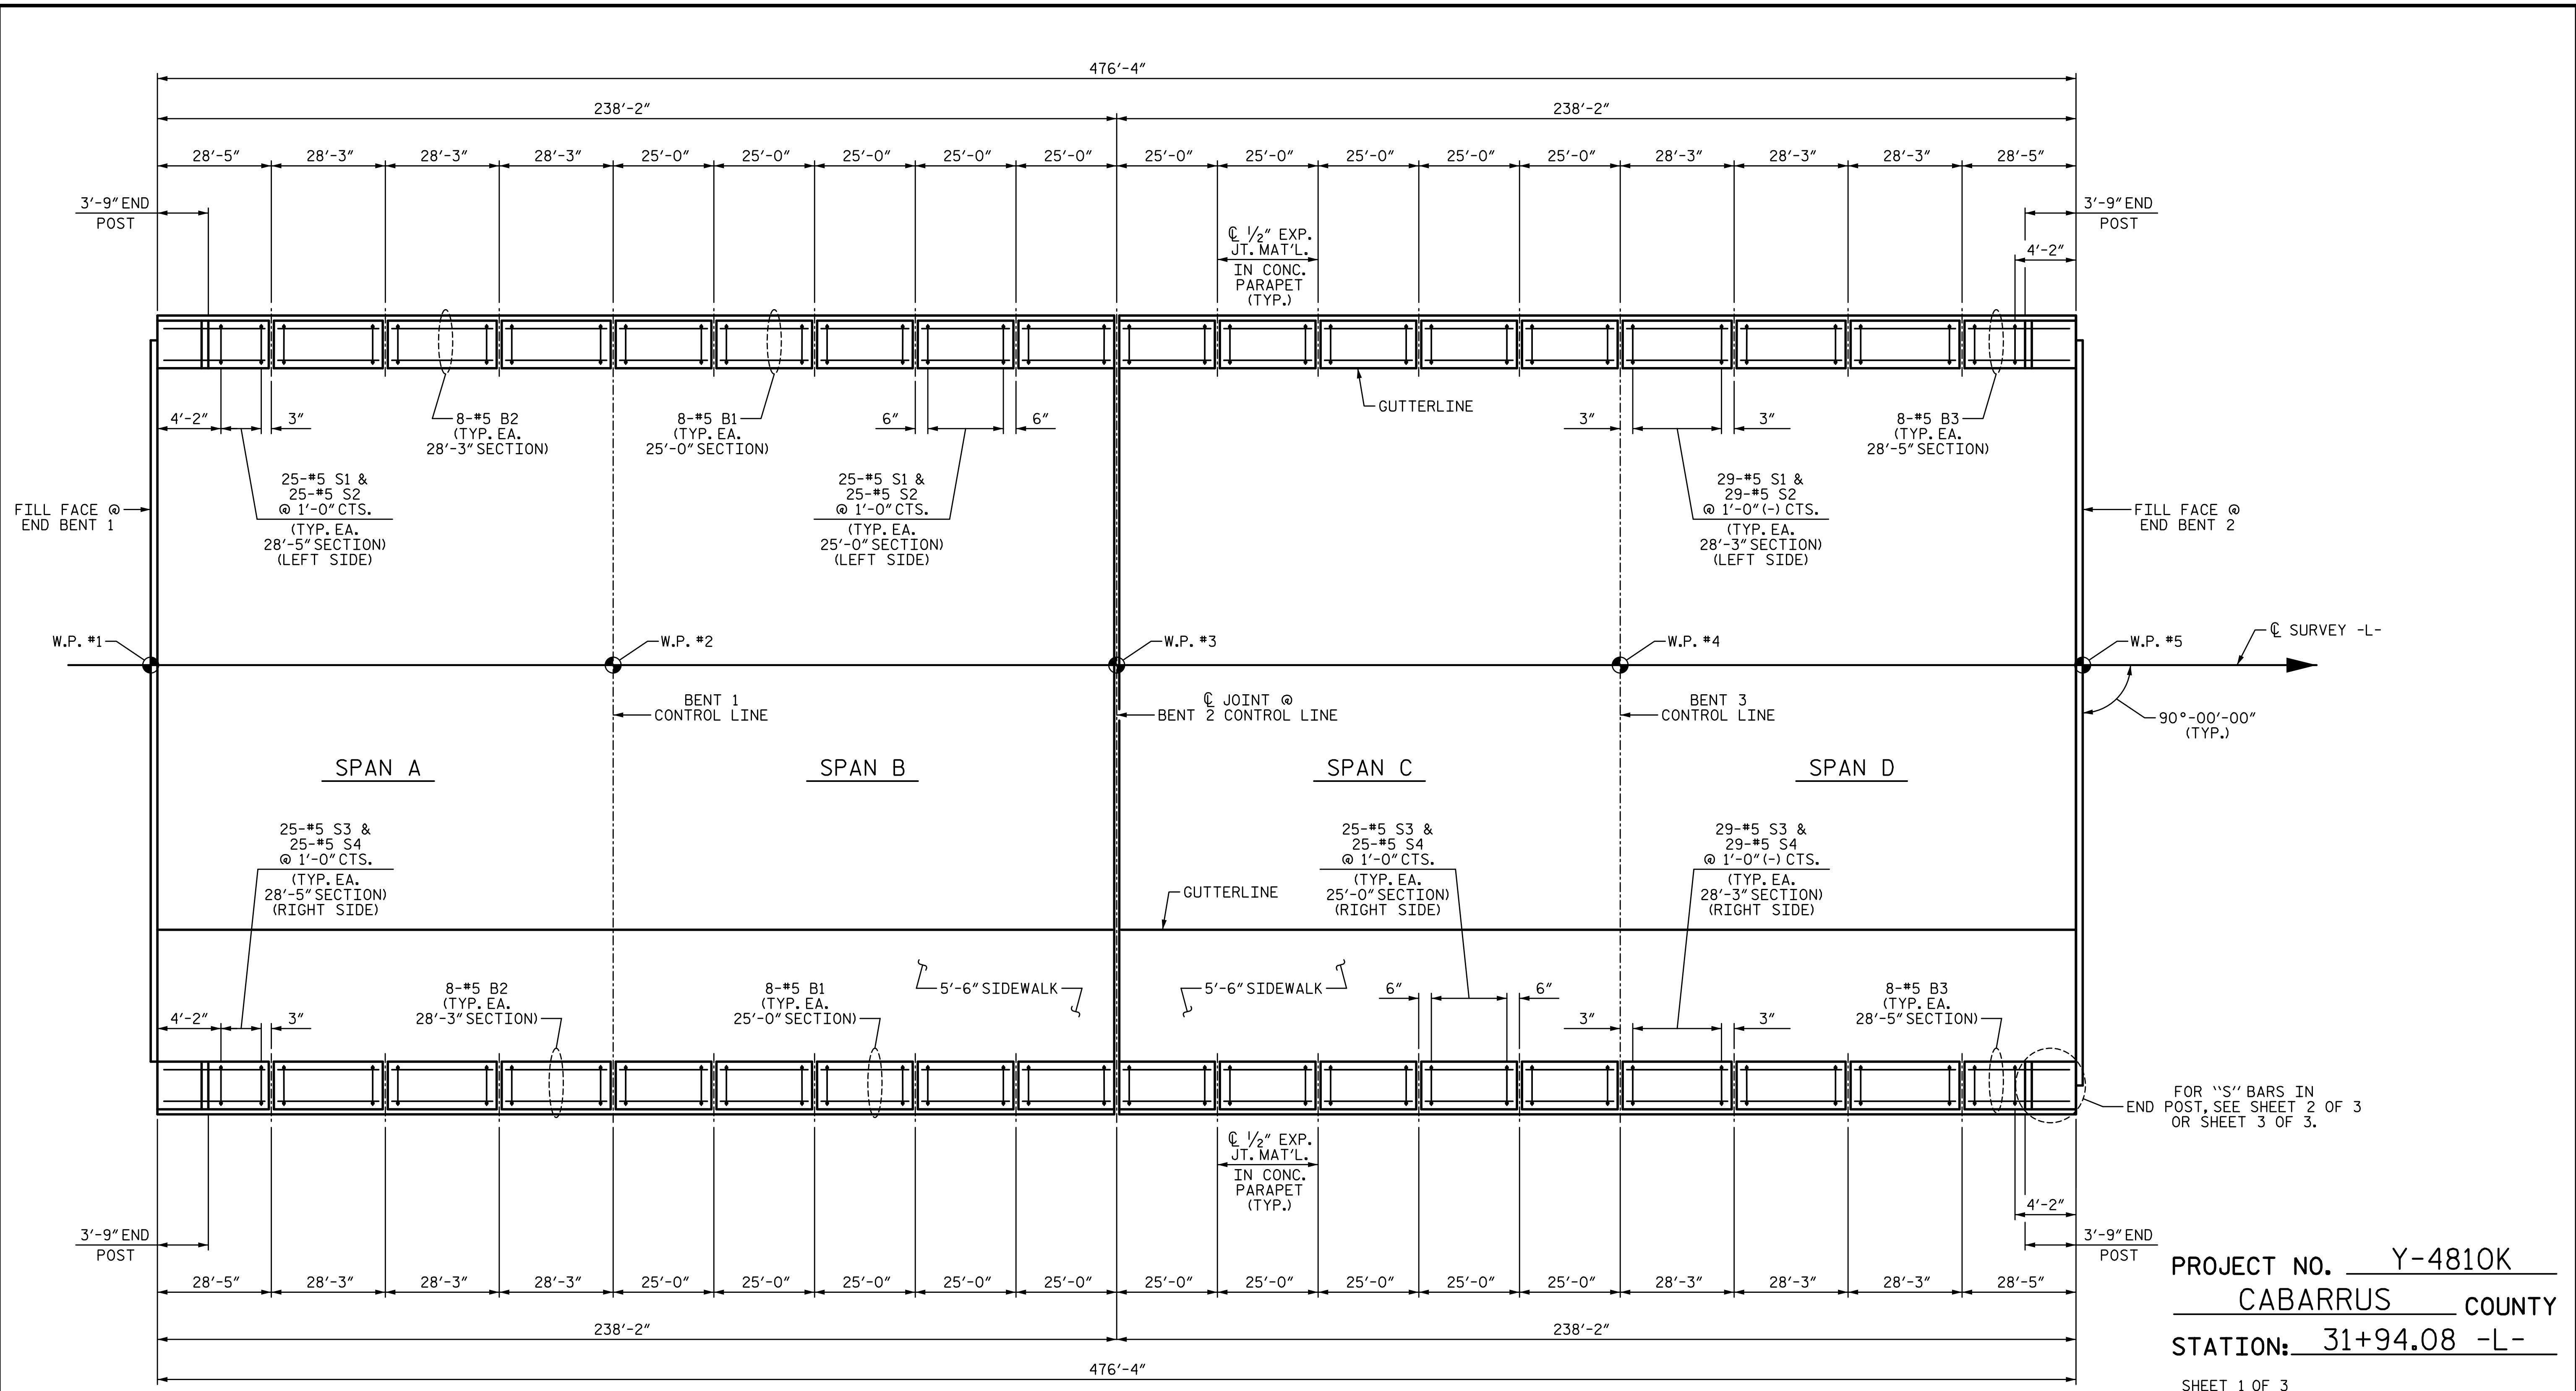

FOR "S" BARS IN POST, SEE SHEET 2 OF 3 OR SHEET 3 OF 3.


### PLAN OF PARAPET

ALL DIMENSIONS ARE MEASURED ALONG OUTSIDE FACE OF CONCRETE PARAPET.

PROJECT NO. Y-4810K  
CABARRUS COUNTY  
 STATION: 31+94.08 -L-

SHEET 1 OF 3

STATE OF NORTH CAROLINA  
 DEPARTMENT OF TRANSPORTATION  
 RALEIGH  
 SUPERSTRUCTURE  
**CONCRETE PARAPET  
 DETAILS**

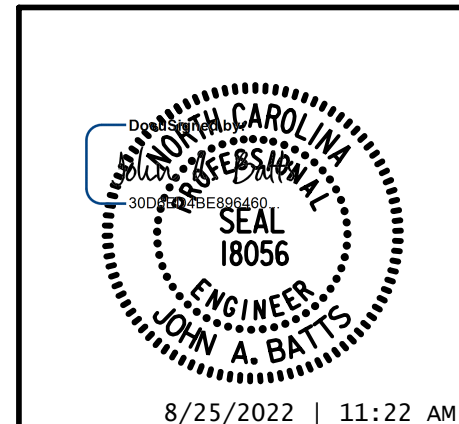

DRAWN BY: S.D. COOPER	DATE: 2-19
CHECKED BY: J. A. BATTS	DATE: 2-19
DESIGN ENGINEER OF RECORD: J. A. BATTS	DATE: 2-19

REVISIONS						SHEET NO.
NO.	BY:	DATE:	NO.	BY:	DATE:	S-24
1			3			TOTAL SHEETS
2			4			53

LICENSURE NO. C-4434  
**DOCUMENT NOT CONSIDERED FINAL  
 UNLESS ALL SIGNATURES COMPLETED**