



8/25/2022 2:05:02 PM P:\Raleigh\Projects\2015\Y-4810K (NCDOT Rail Div)\Structures\Drawings\Final\Y4810K_SMU_BR.dgn

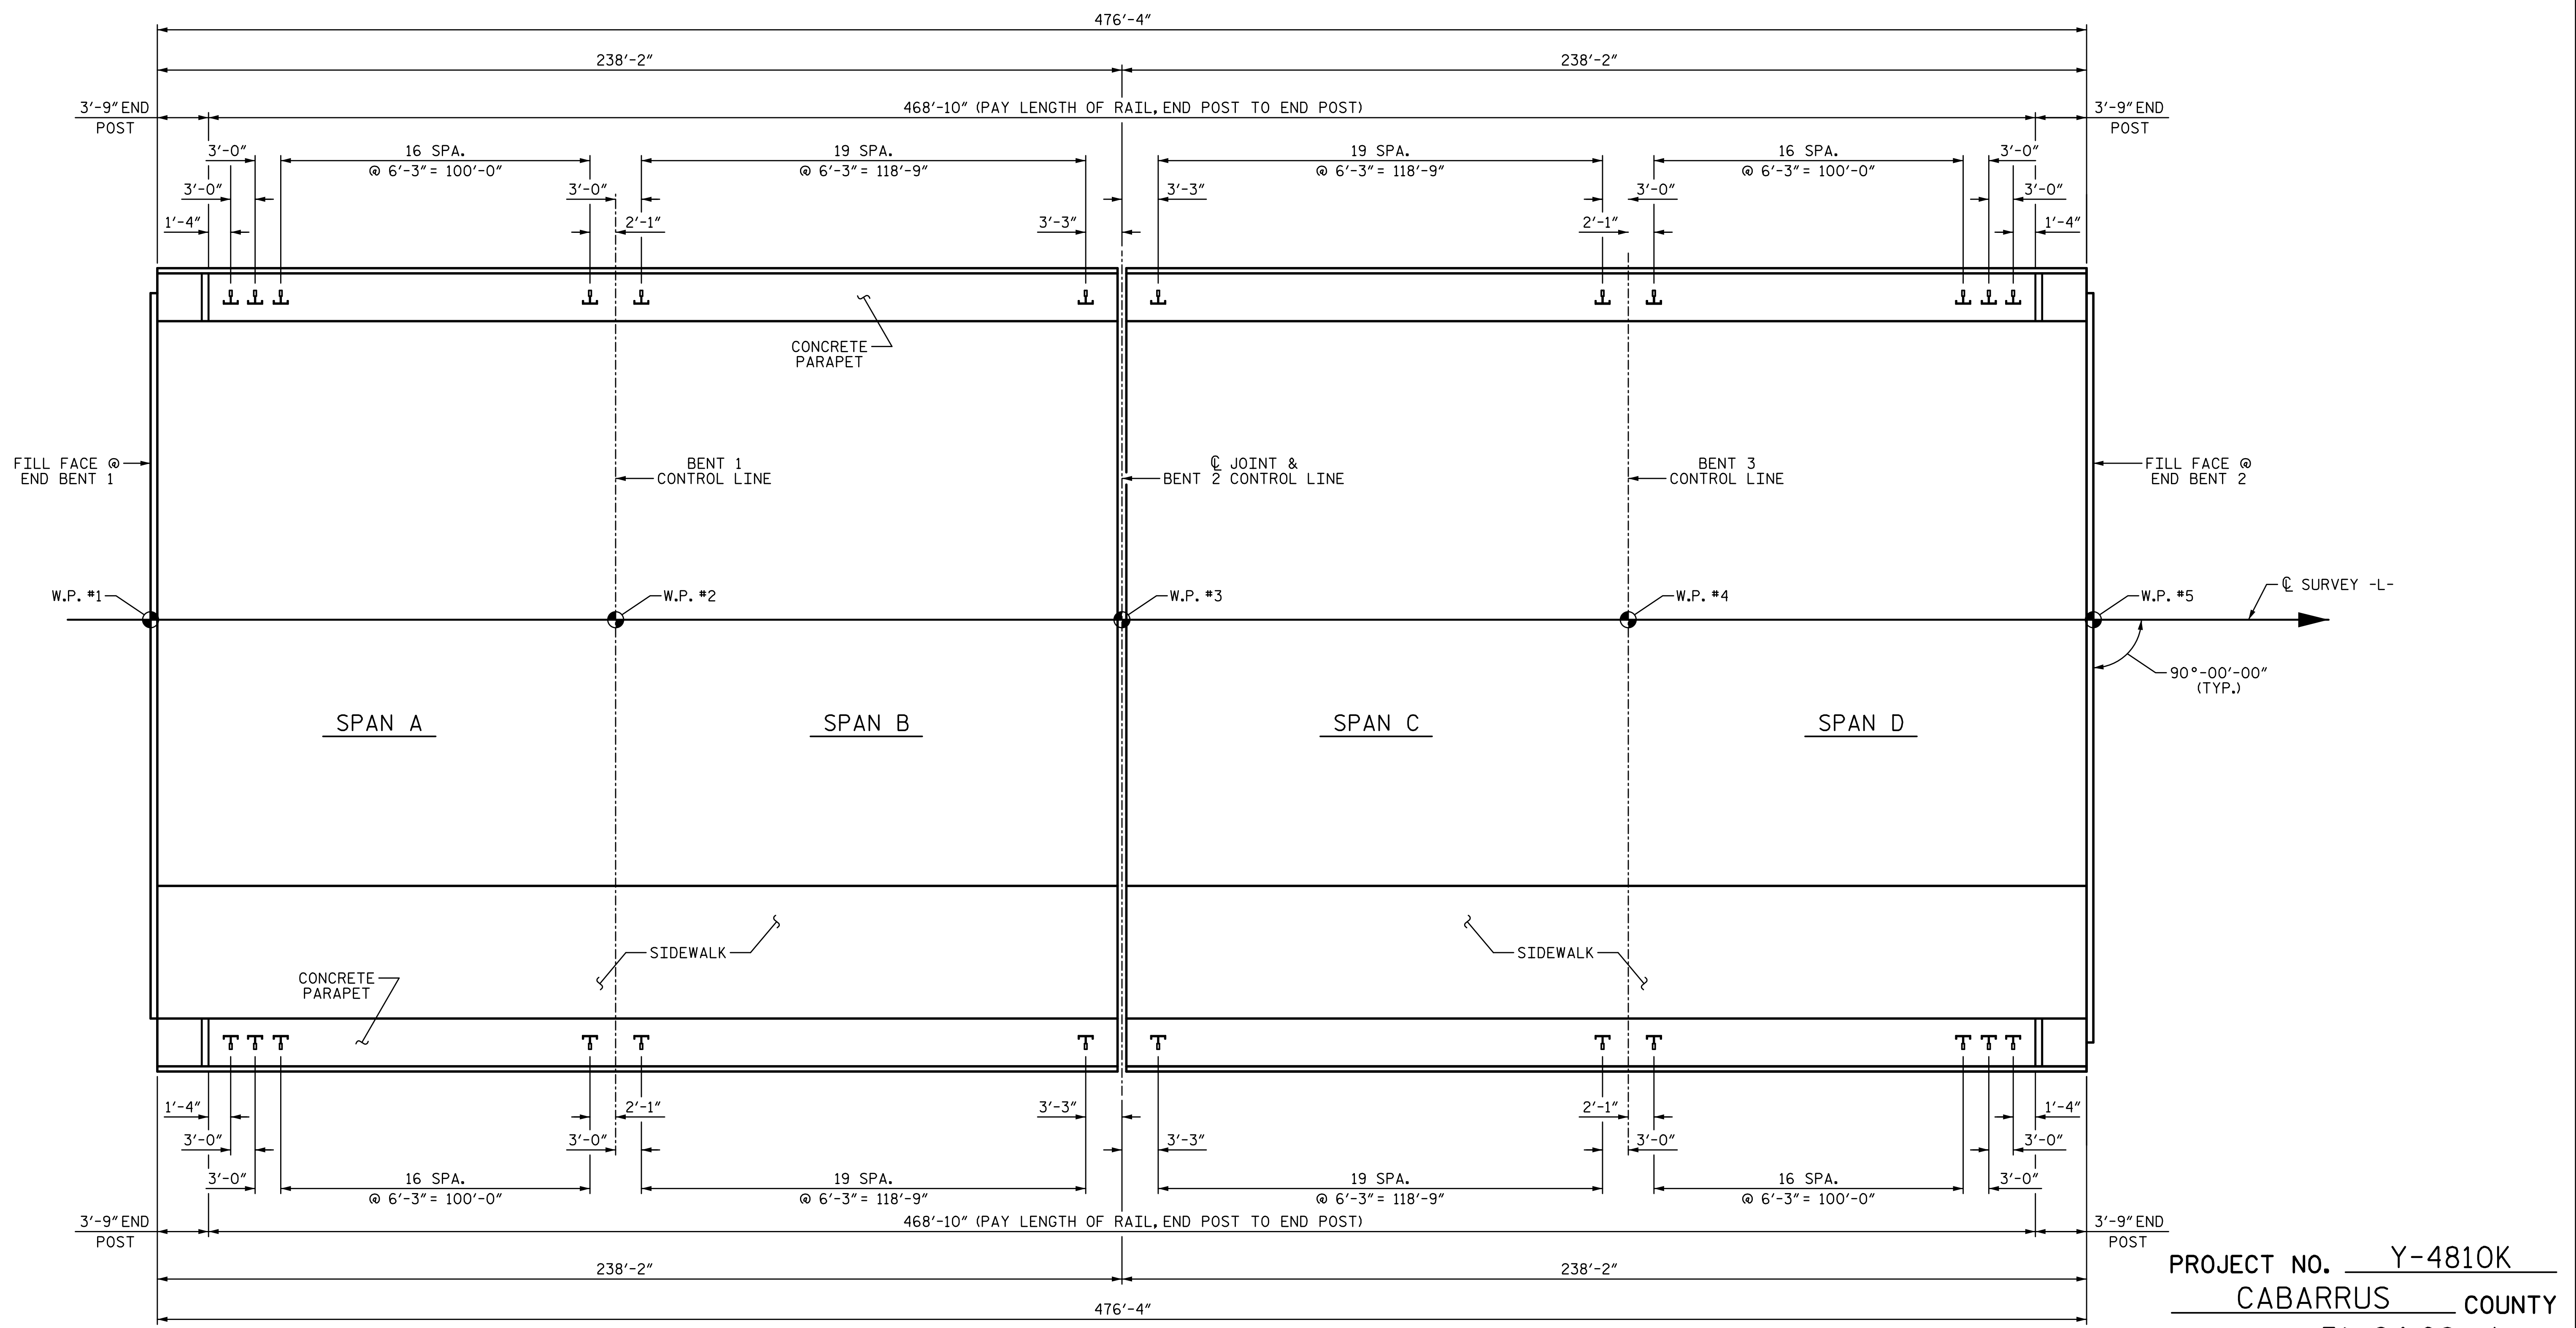

PLAN OF RAIL POST SPACING

PROJECT NO. Y-4810K
CABARRUS COUNTY
 STATION: 31+94.08 -L-

SHEET 1 OF 2

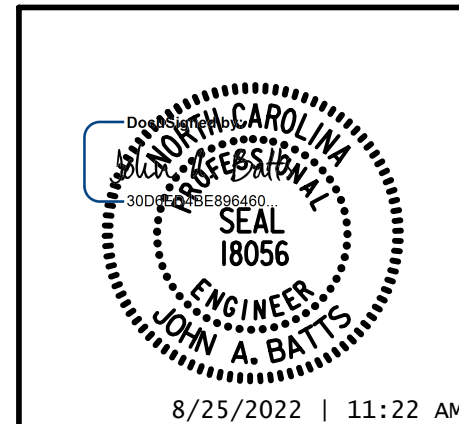

STATE OF NORTH CAROLINA
 DEPARTMENT OF TRANSPORTATION
 RALEIGH
 SUPERSTRUCTURE
 RAIL POST SPACING
 AND
 END OF RAIL DETAILS
 FOR TWO BAR METAL RAILS

DRAWN BY: S.D. COOPER DATE: 2-19
 CHECKED BY: J. A. BATT'S DATE: 2-19
 DESIGN ENGINEER OF RECORD: J. A. BATT'S DATE: 2-19

REVISIONS						SHEET NO.	
NO.	BY:	DATE:	NO.	BY:	DATE:	S-29	
1			3			TOTAL SHEETS	
2			4			53	

LICENSURE NO. C-4434
 DOCUMENT NOT CONSIDERED FINAL
 UNLESS ALL SIGNATURES COMPLETED