


8/25/2022 2:05:04 PM P:\Raleigh\Projects\2015\Y-4810K (NCDOT_RailDiv)\Structures\Drawings\Final\Y4810K_SMU_BMCLF.dgn

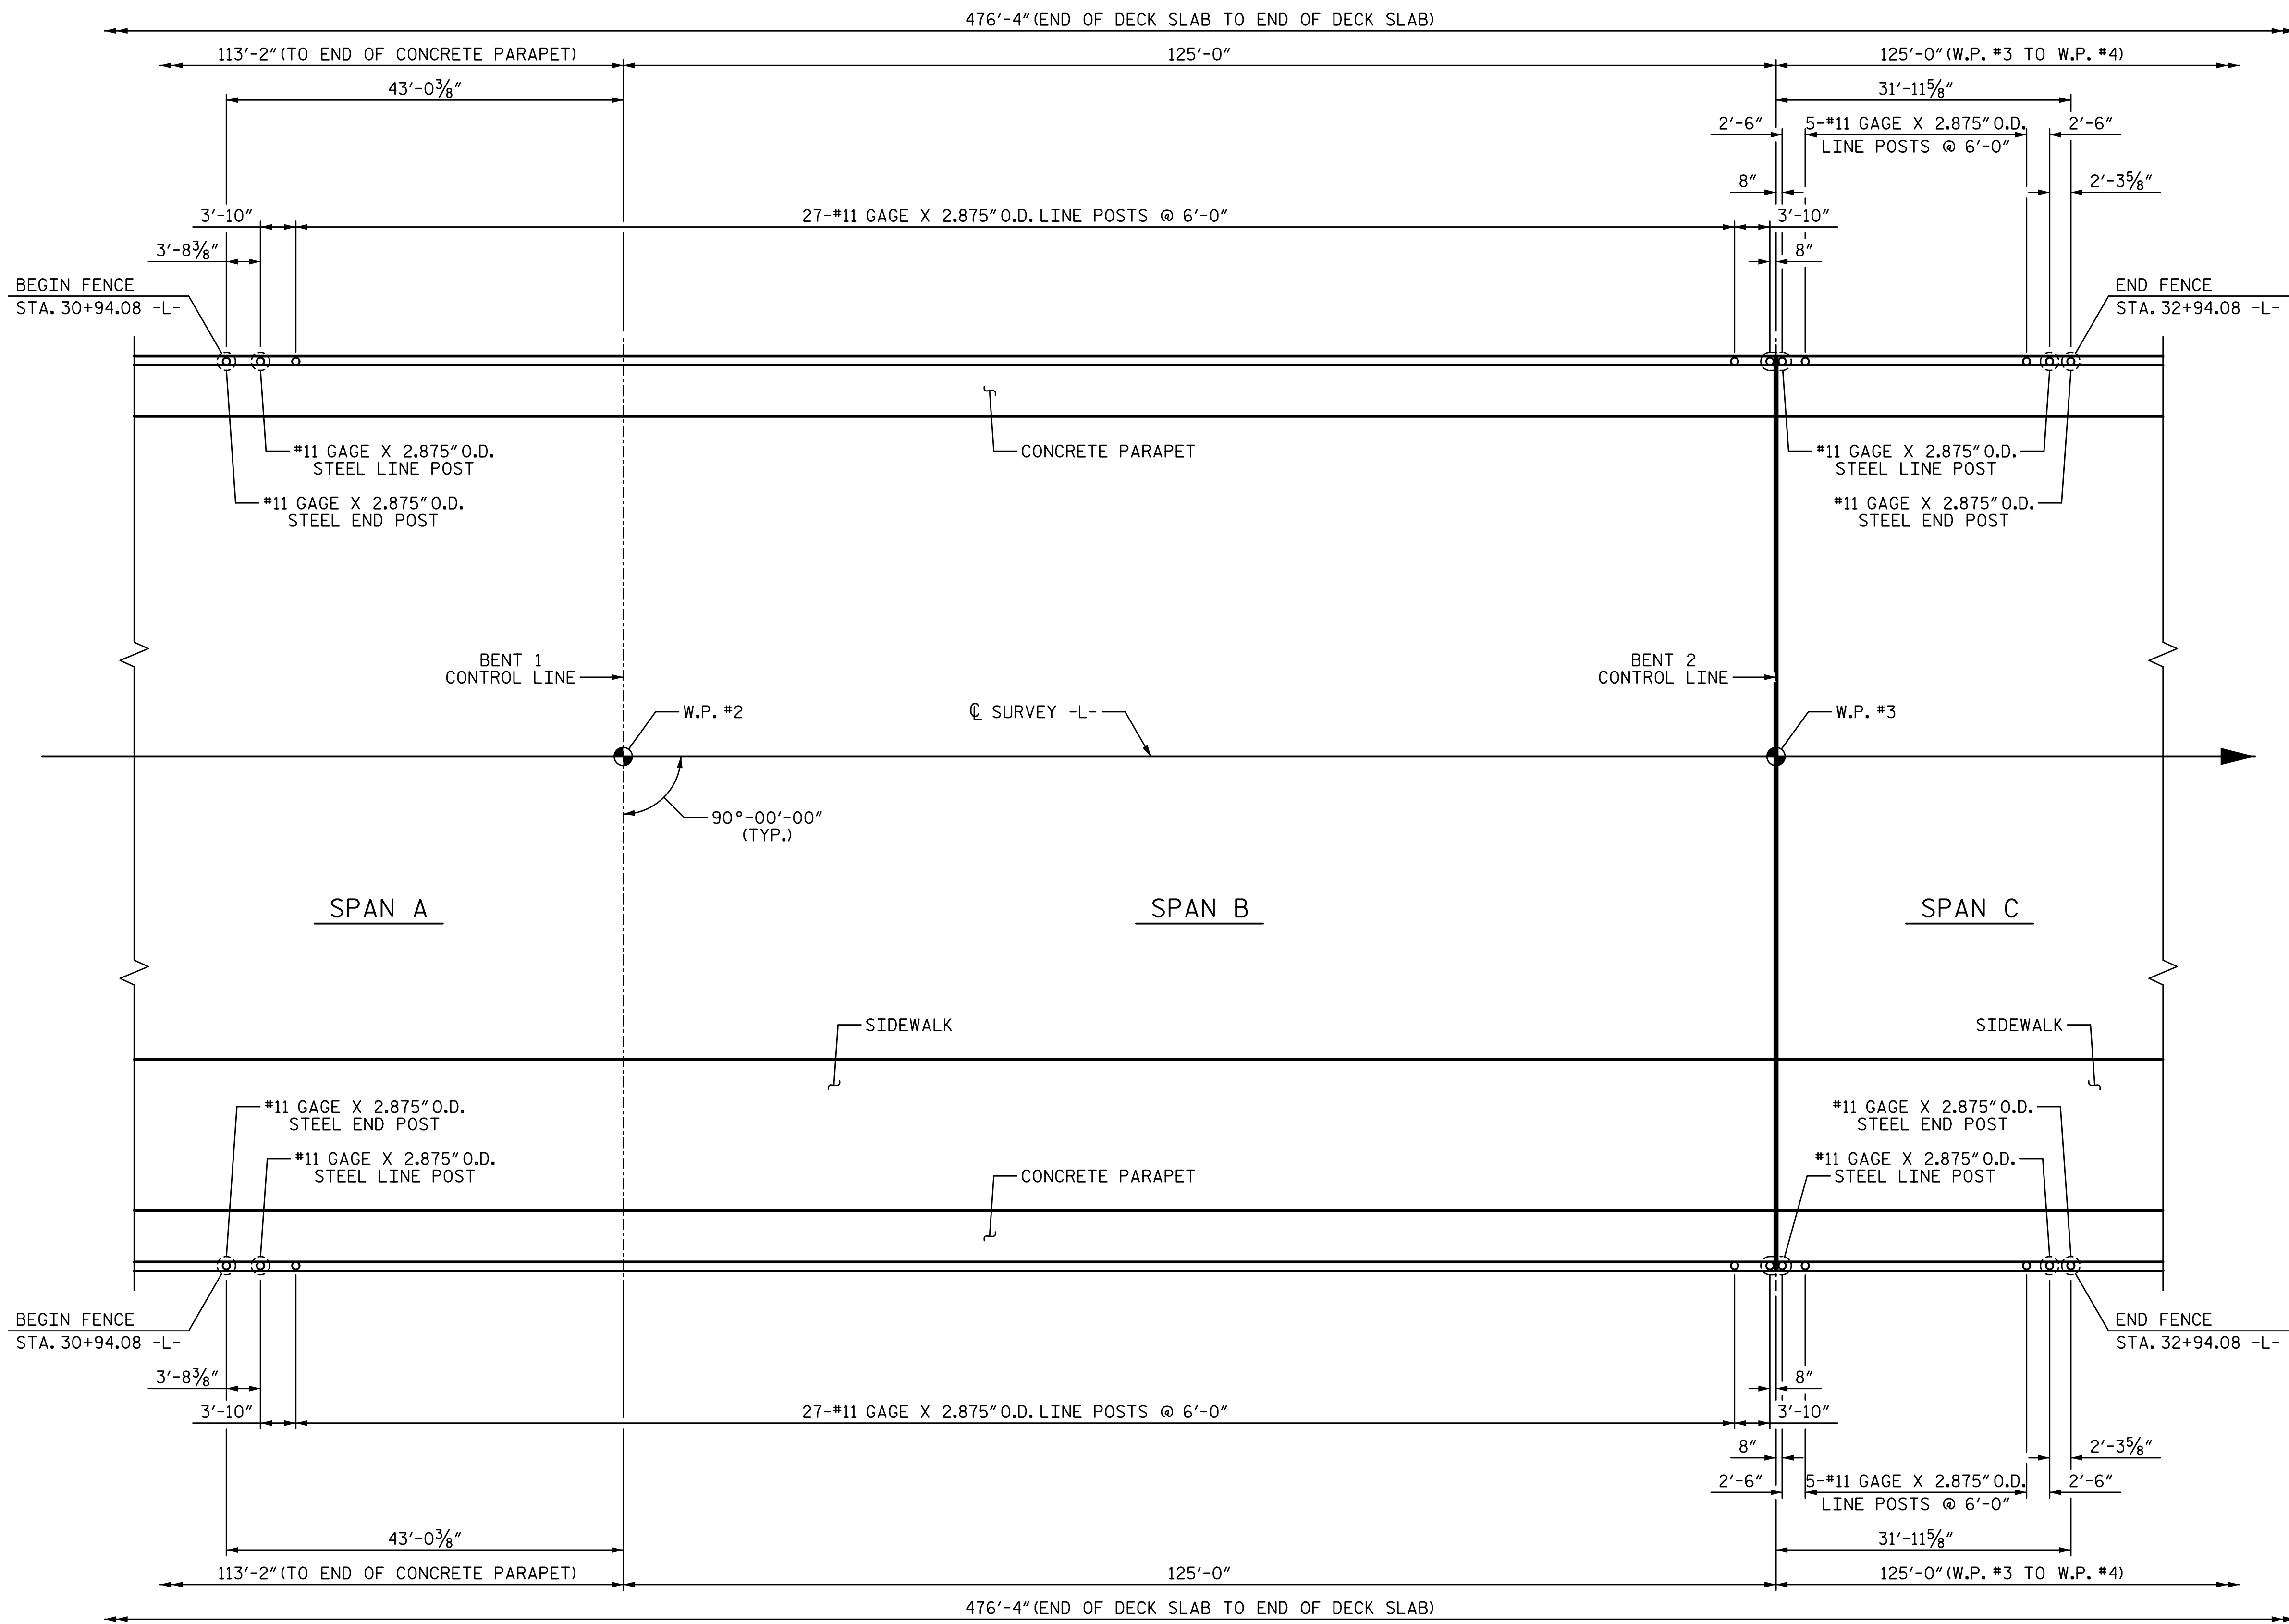


PLAN OF FENCE POST SPACING

ALL DIMENSIONS ARE MEASURED ALONG OUTSIDE FACE OF CONCRETE PARAPET

PROJECT NO. Y-4810K
CABARRUS COUNTY
 STATION: 31+94.08 -L-

SHEET 2 OF 2

STATE OF NORTH CAROLINA
 DEPARTMENT OF TRANSPORTATION
 RALEIGH
 SUPERSTRUCTURE
 BRIDGE MOUNTED
 CHAIN LINK FENCE
 DETAILS

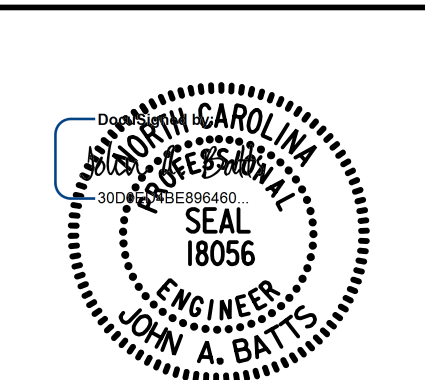

8/25/2022 | 11:22 AM EDT

DRAWN BY: S.D. COOPER	DATE: 2-19
CHECKED BY: J. A. BATTS	DATE: 2-19
DESIGN ENGINEER OF RECORD: J. A. BATTS	DATE: 2-19

REVISIONS						SHEET NO.
NO.	BY:	DATE:	NO.	BY:	DATE:	S-33
1			3			TOTAL SHEETS
2			4			53

DOCUMENT NOT CONSIDERED FINAL UNLESS ALL SIGNATURES COMPLETED

LICENSURE NO. C-4434