



**TYPICAL SECTION NO. 1**

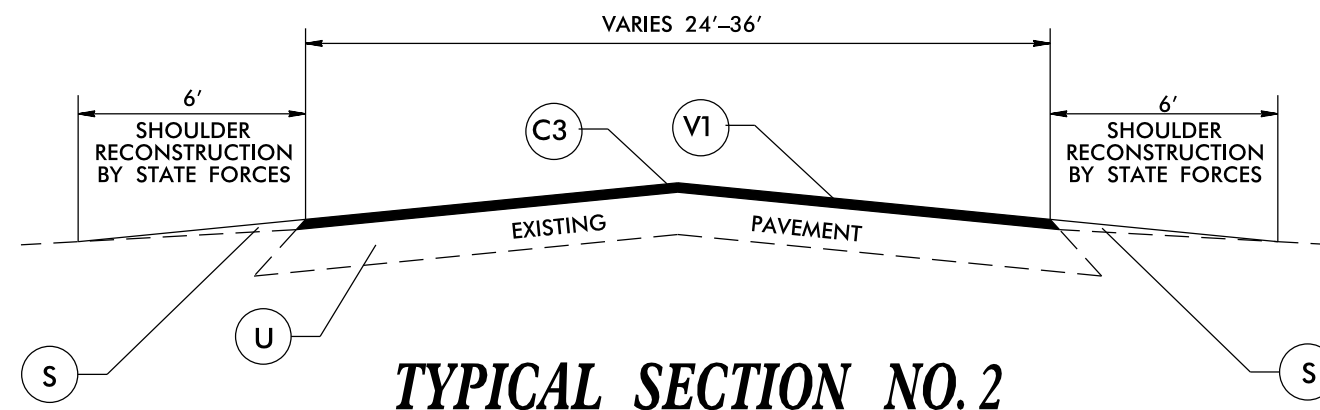

**TYPICAL SECTION NO. 2**

USE FOR SECTIONS OF  
MAPS 2,3,4, AND 6  
WITH SHOULDERS

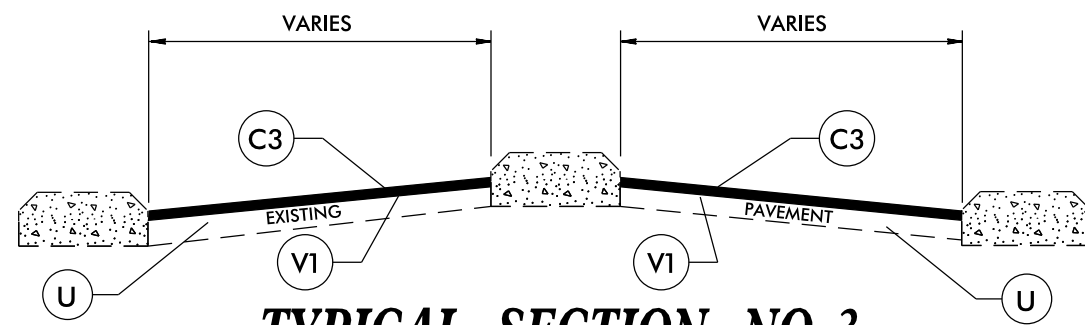

**TYPICAL SECTION NO. 3**

USE FOR SECTIONS OF  
MAPS 2,3,4, AND 6  
WITH CONCRETE ISLANDS

PAVEMENT SCHEDULE	
C1	PROP. APPROX. 1.5" ASPHALT CONCRETE SURFACE COURSE, TYPE S9.5B, AT AN AVERAGE RATE OF 165 LBS. PER SQ. YD.
C2	PROP. APPROX. 2.0" ASPHALT CONCRETE SURFACE COURSE, TYPE S9.5B, AT AN AVERAGE RATE OF 220 LBS. PER SQ. YD.
C3	PROP. APPROX. 1.5" ASPHALT CONCRETE SURFACE COURSE, TYPE S9.5C, AT AN AVERAGE RATE OF 168 LBS. PER SQ. YD.
M	MILLED RUMBLE STRIPS
S	AGGREGATE SHOULDER BORROW (BY STATE FORCES)
T	EARTH MATERIAL.
U	EXISTING PAVEMENT.
V1	MILLING 1.5" IN DEPTH

SHOULDER RECONSTRUCTION WILL BE  
HANDLED BY STATE FORCES.