


5/28/24

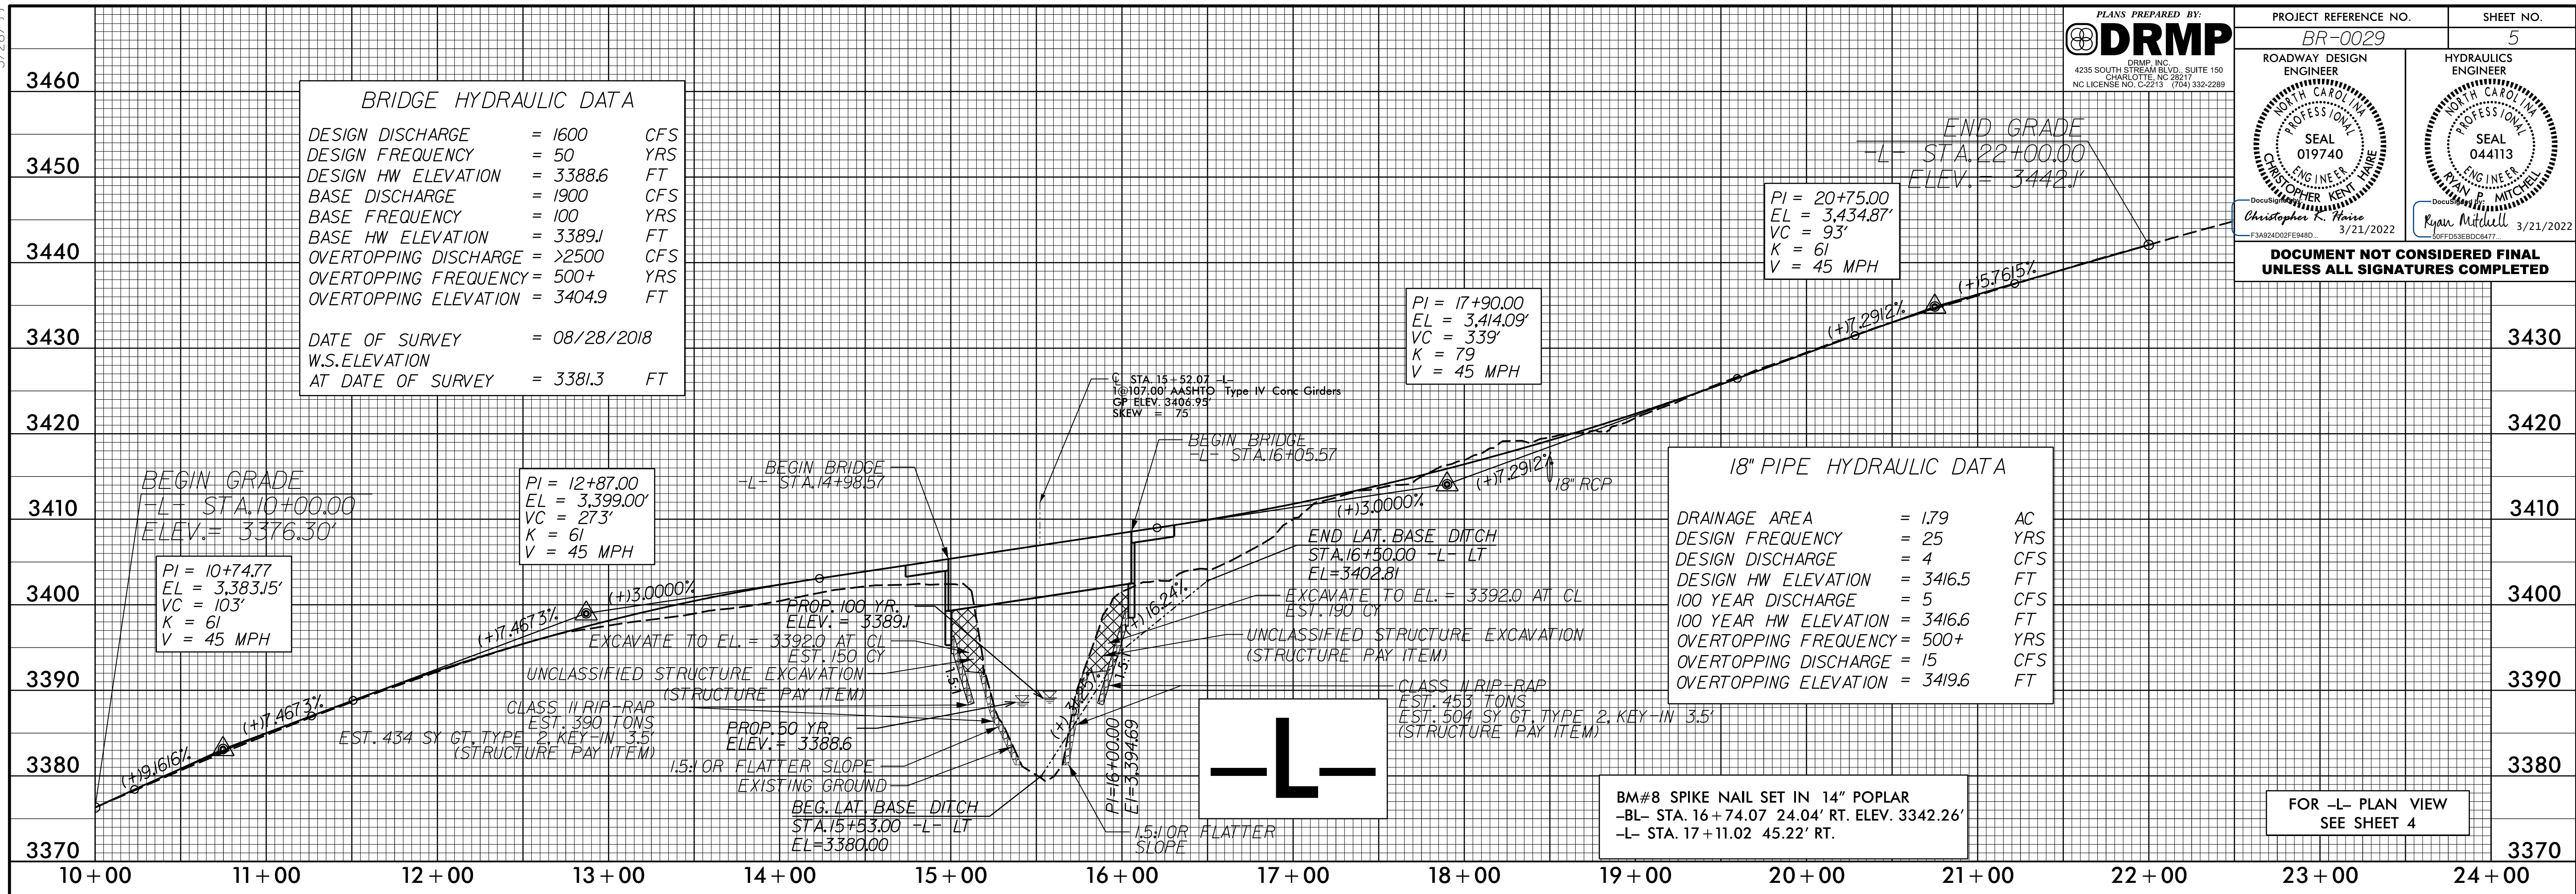


PROJECT REFERENCE NO. BR-0029	SHEET NO. 5
ROADWAY DESIGN ENGINEER SEAL 019740 CHRISTOPHER K. HAISE 3/21/2022	HYDRAULICS ENGINEER SEAL 044113 RYAN P. MITCHELL 3/21/2022

DOCUMENT NOT CONSIDERED FINAL UNLESS ALL SIGNATURES COMPLETED



FOR -L- PLAN VIEW SEE SHEET 4

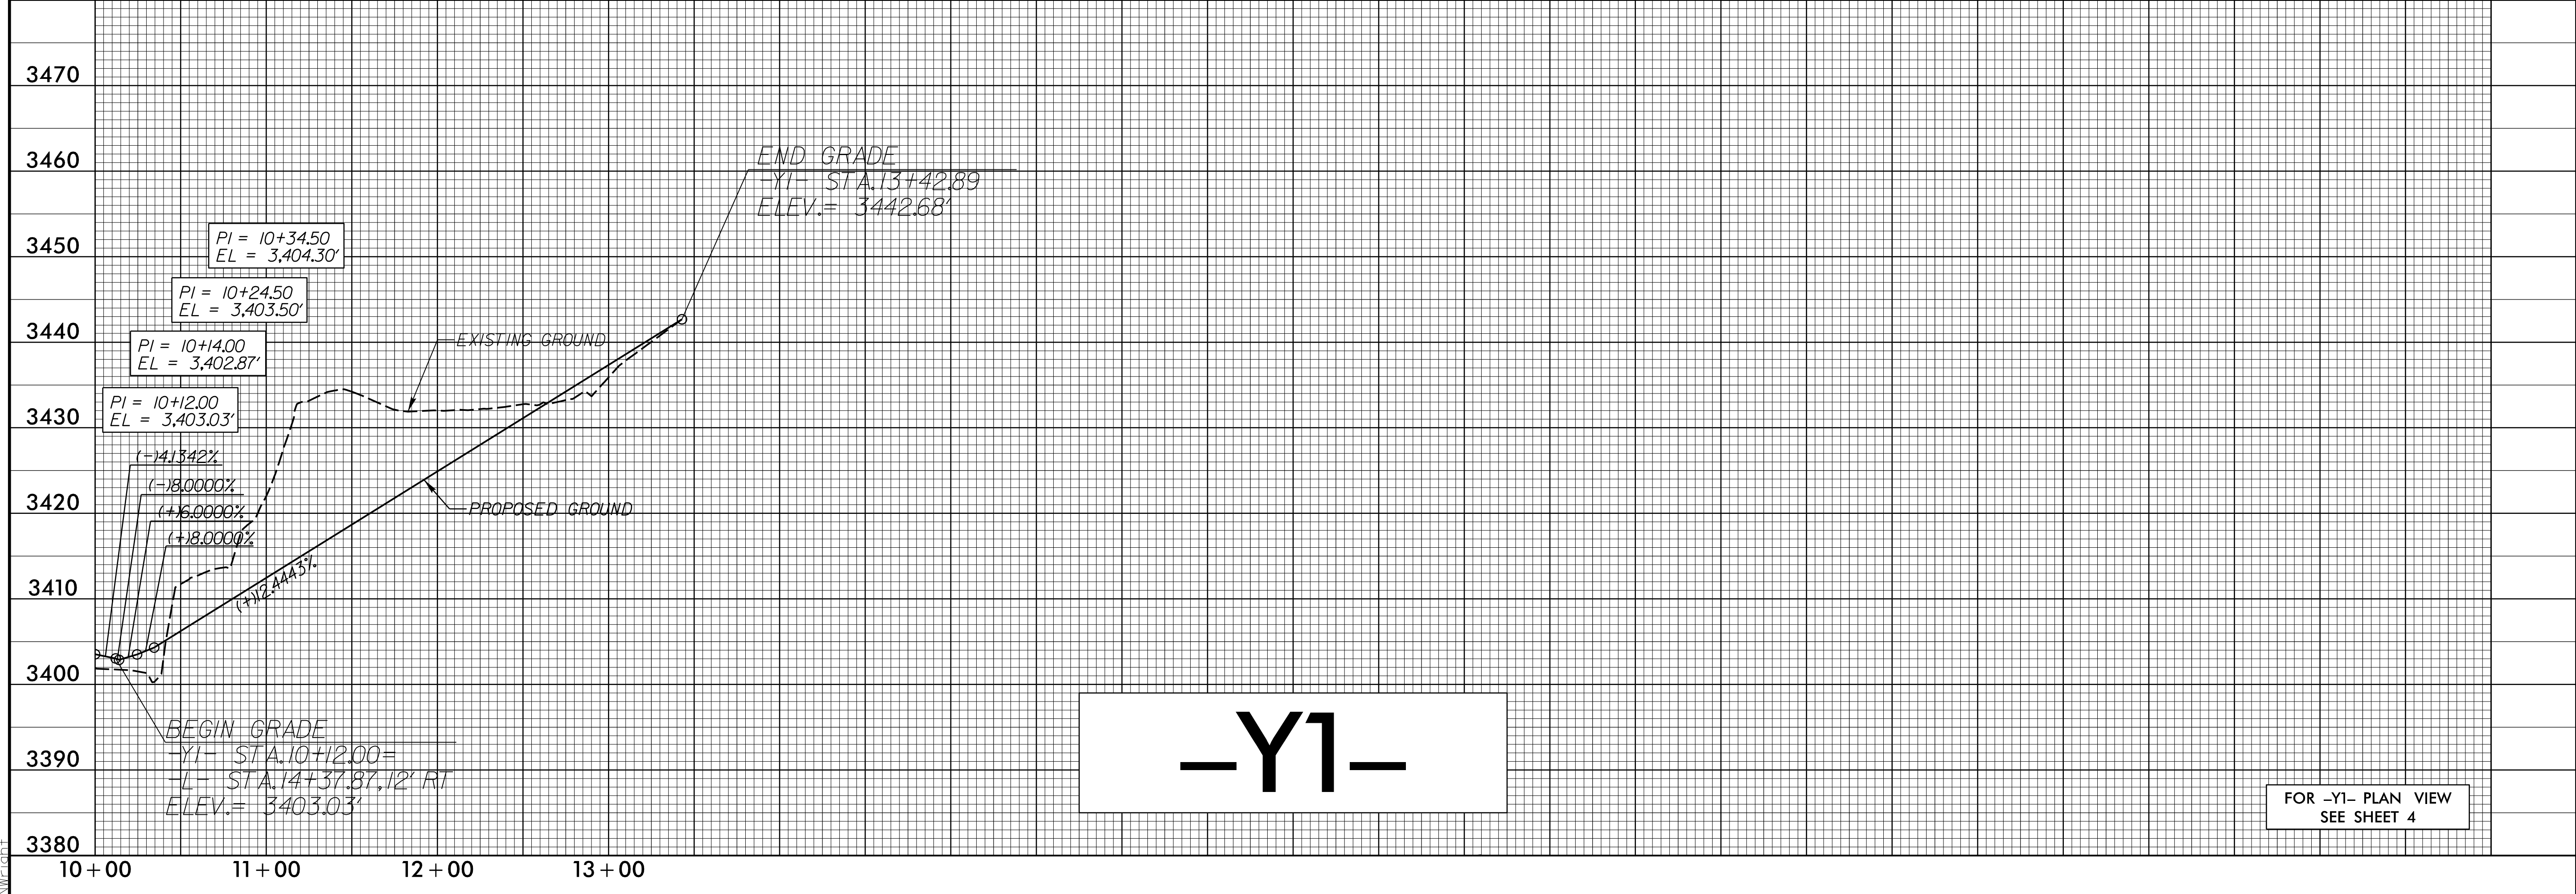

FOR -YI- PLAN VIEW SEE SHEET 4

I:\304\0029\_6162524\_PM\304\0029\_6162524\Roadway\1-01\BR0029\_Rdy\_p1f15.dgn