


5/28/22



PROJECT REFERENCE NO. <i>BR-0029</i>	SHEET NO. <i>6</i>
ROADWAY DESIGN ENGINEER SEAL 019740 CHRISTOPHER KEN FRIESE	HYDRAULICS ENGINEER SEAL 044113 RYAN P. MITCHELL
<i>Christopher K. Friese</i> 3/21/2022	<i>Ryan P. Mitchell</i> 3/21/2022

DOCUMENT NOT CONSIDERED FINAL UNLESS ALL SIGNATURES COMPLETED

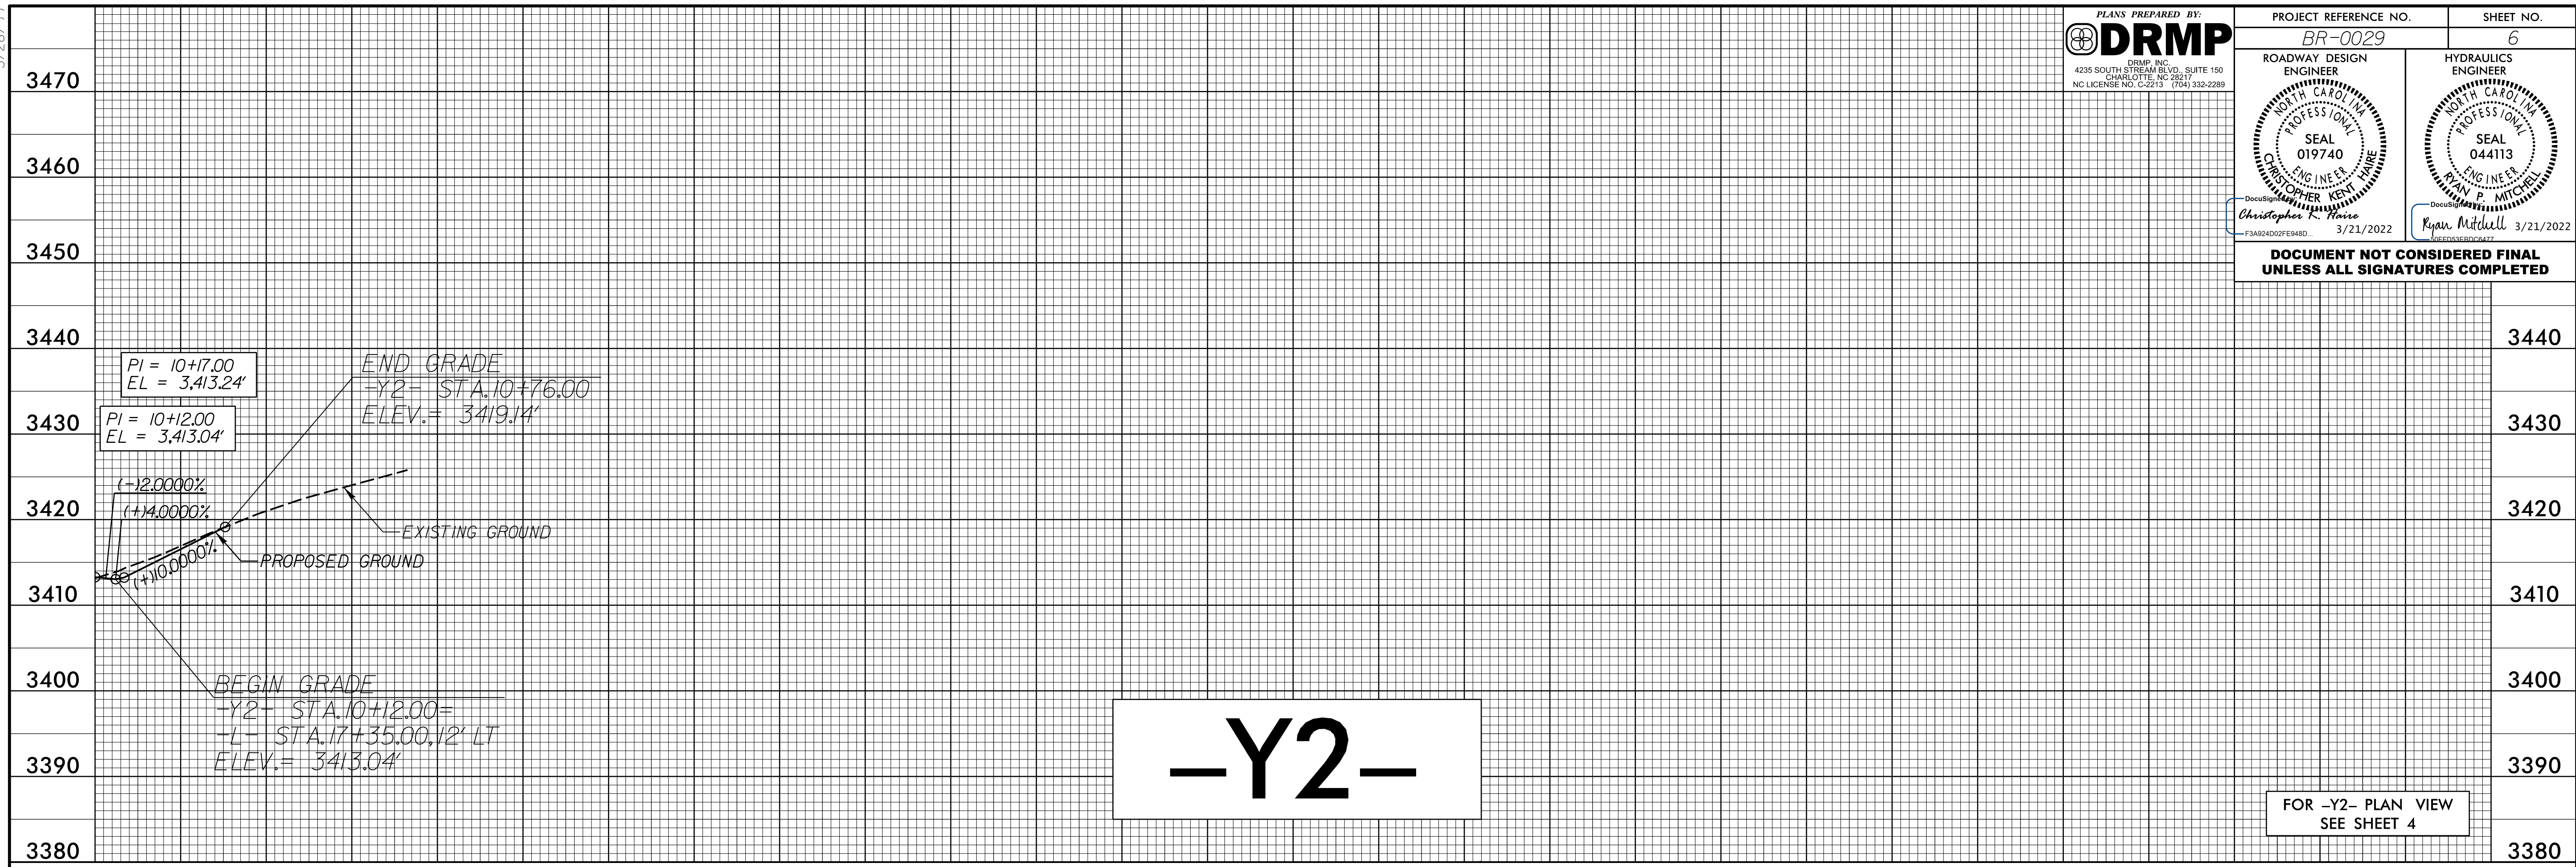

-Y2-

FOR -Y2- PLAN VIEW
SEE SHEET 4

I:\18/2021_03/27/05 AM
K:\BR0029_Roadway\18-01\BR0029_Rdy_p.fic.dgn
N:\PROJECT