






**-Y1- HAPPY HILL ROAD**  
Sub-Step 1

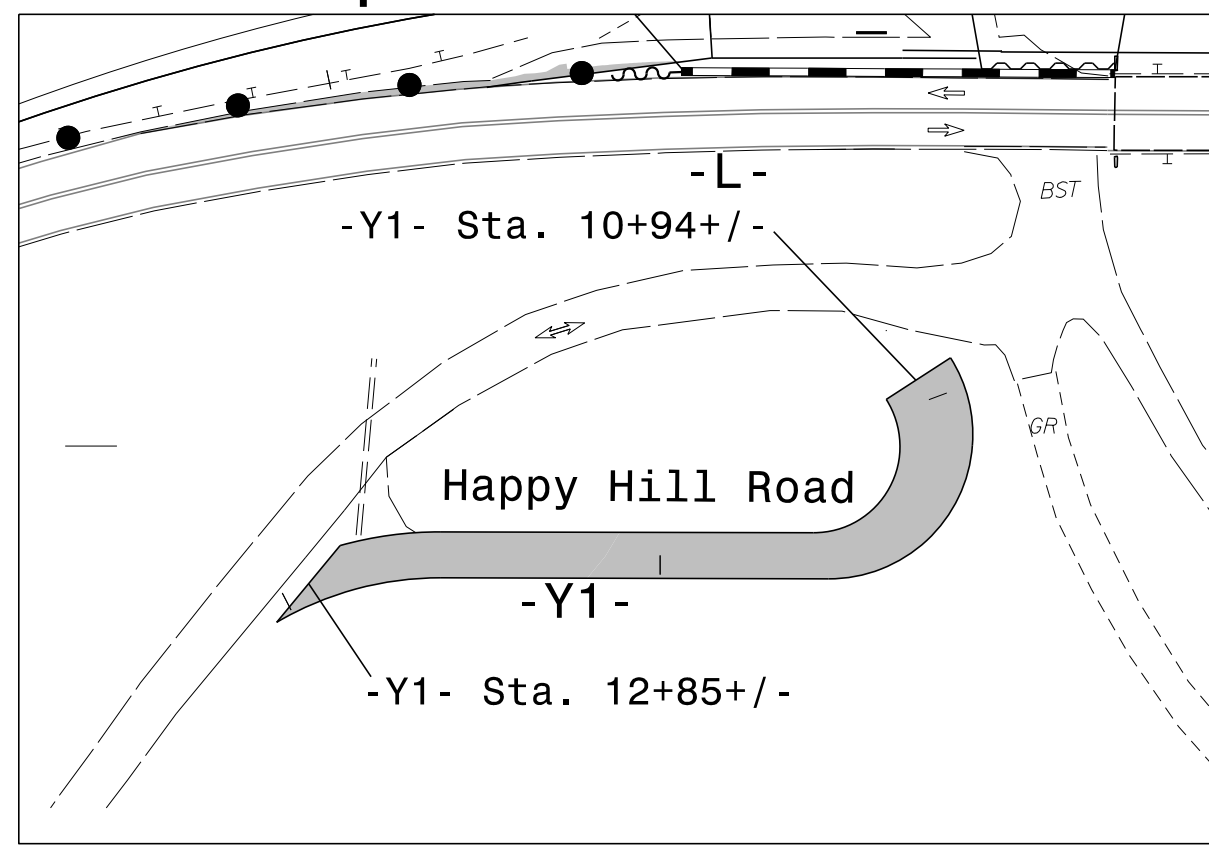

Sub-Step 2



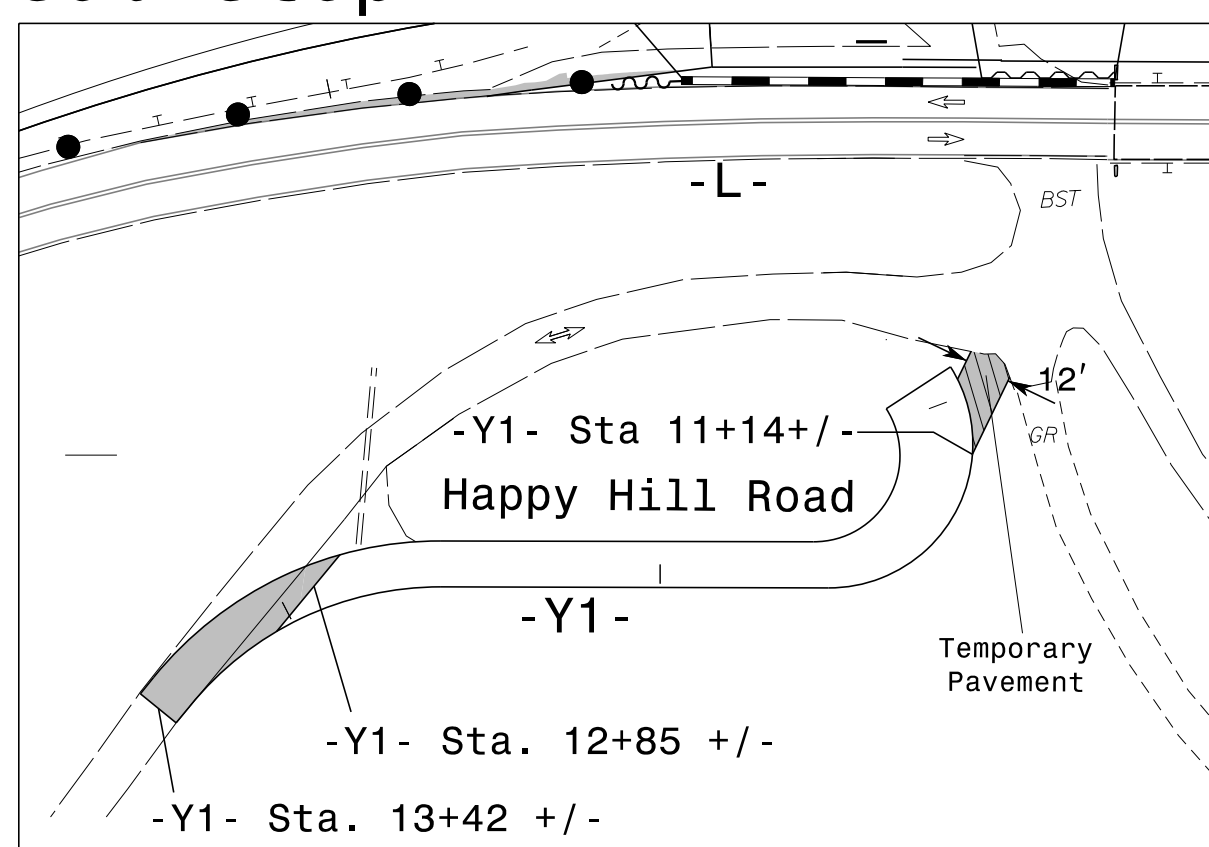


Sub-Step 3

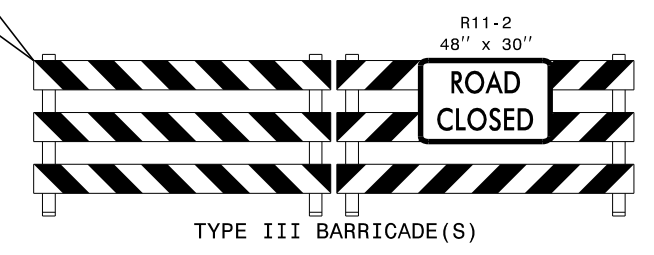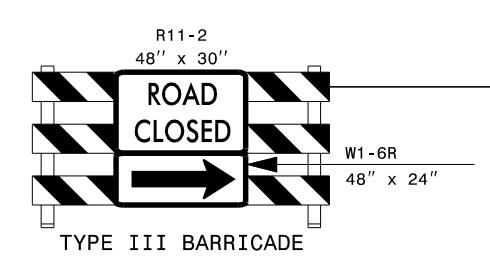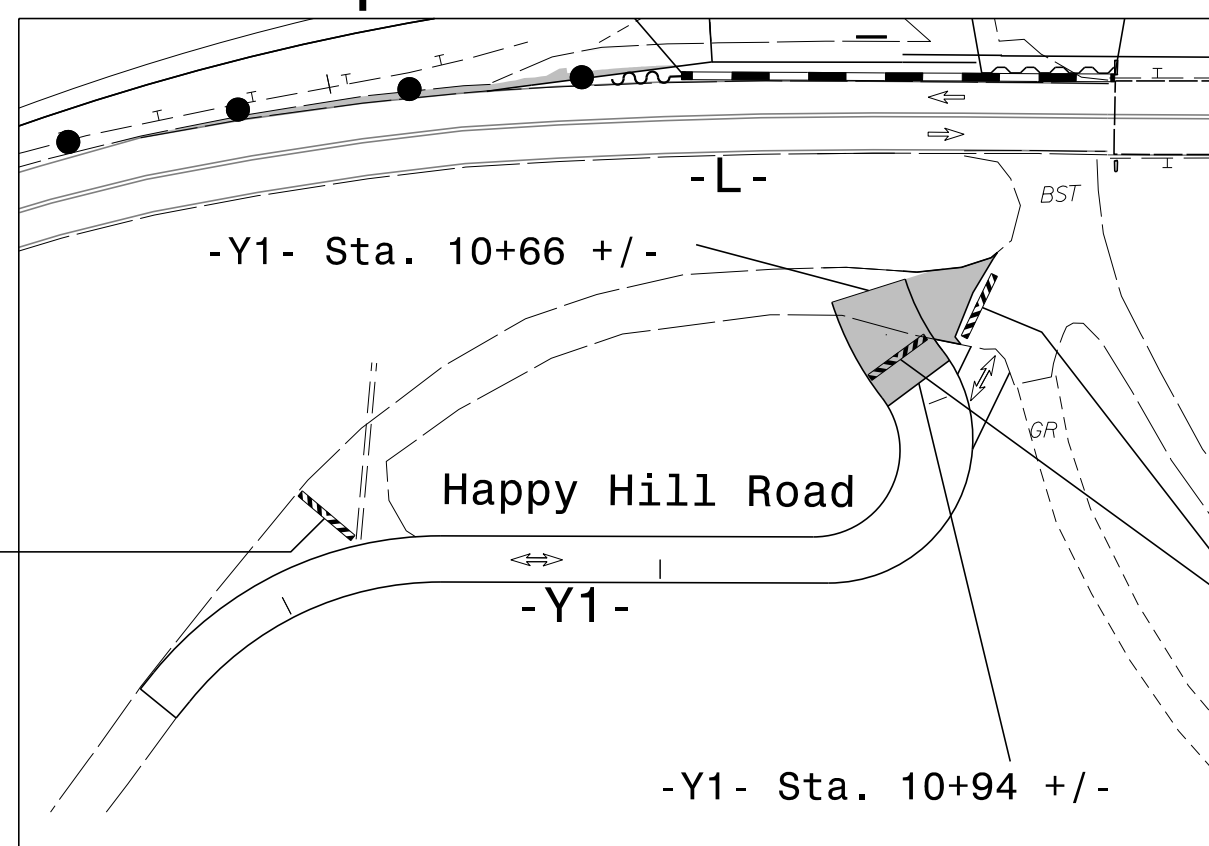


Step 3

Step 7&9

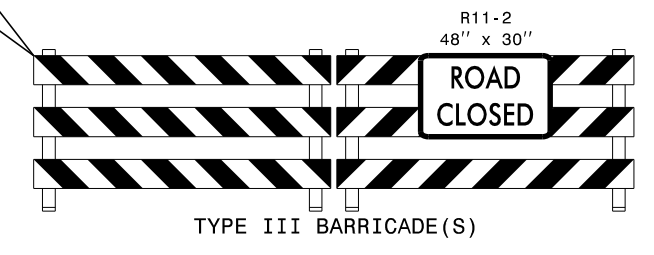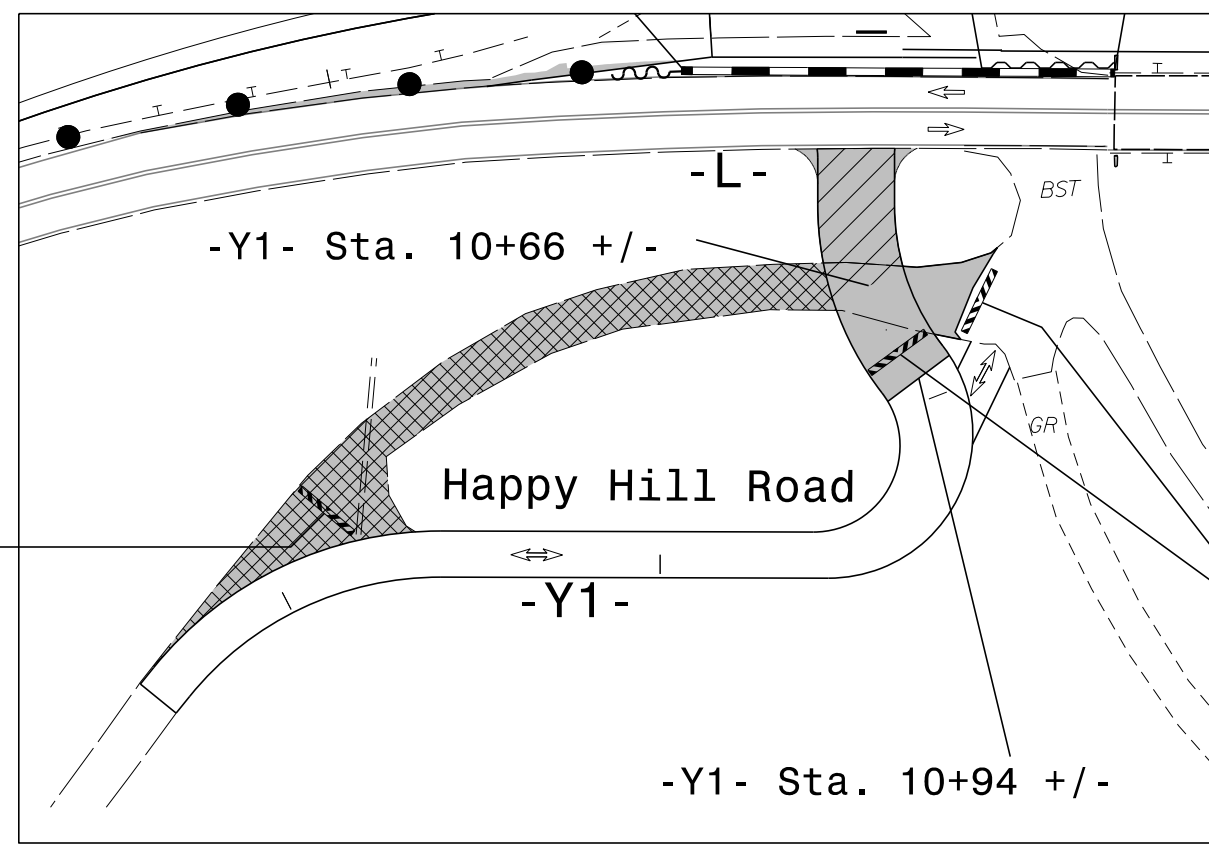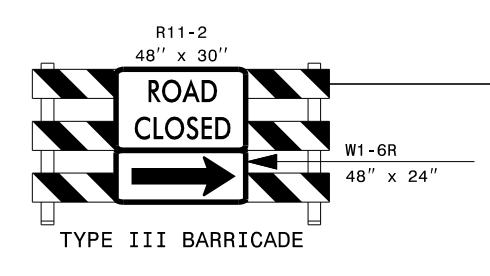

**-Y2- HIGHLAND GAP ROAD**


Step 8 - Work Under ICT

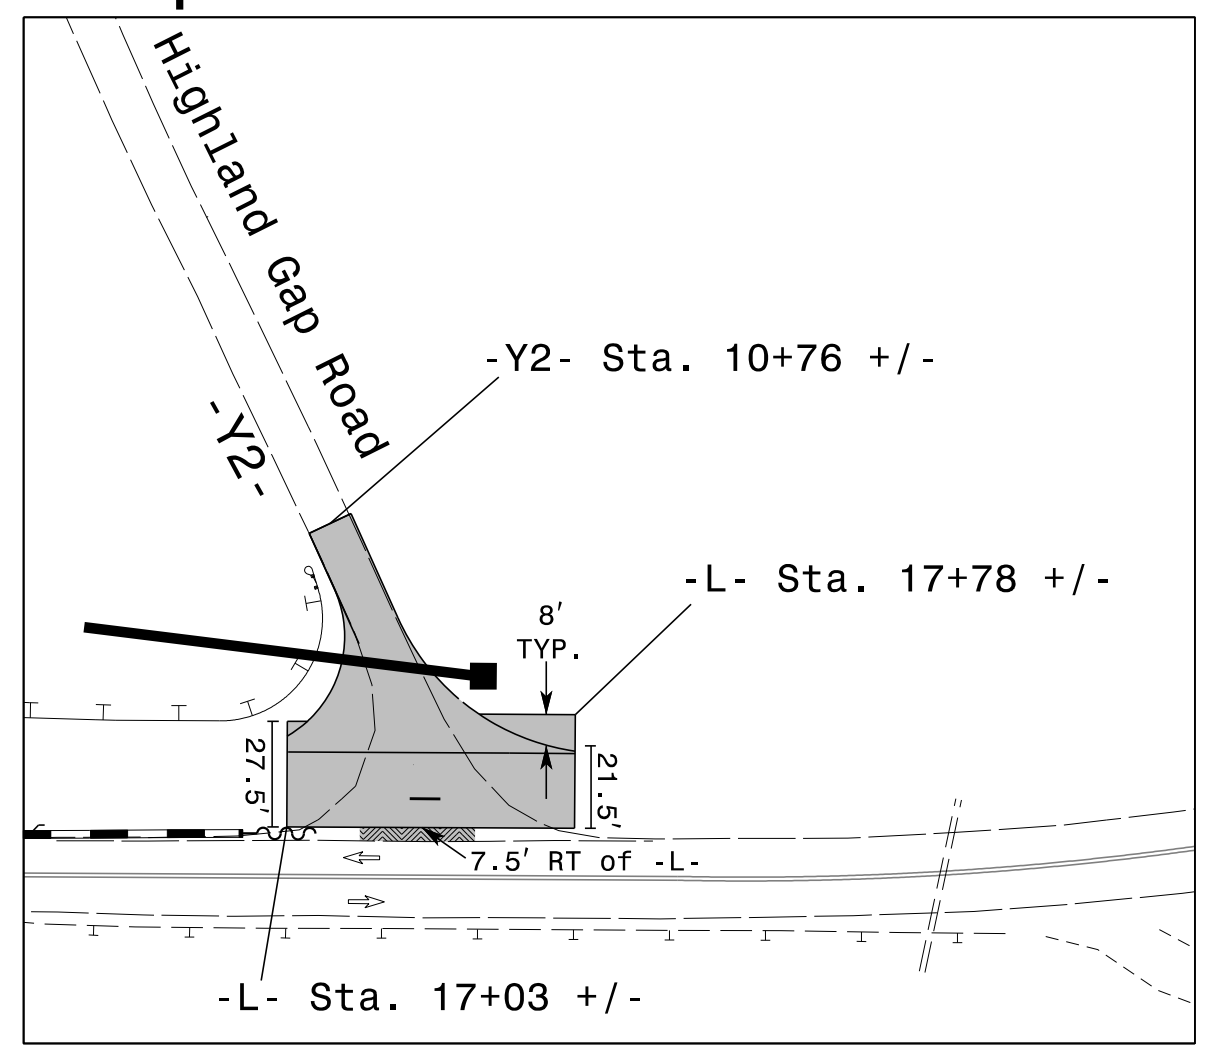

**NOTES:**  
 1) SEE TMP-4 FOR INFORMATION ABOUT PORTABLE SIGNAL.  
 2) SEE RSD 1101.06, SHEET 1 OF 1 FOR PLACEMENT OF ADVANCED WARNING SIGNS FOR BLASTING ZONE. USE PORTABLE SIGNAL IN ALL RED TO STOP TRAFFIC FOR A MAXIMUM OF 20 MINUTES AT A TIME DURING PERMITTED HOURS FOR STOPPING TRAFFIC.

PLANS PREPARED BY:  
**DRMP**  
 ENGINEERS - PLANNERS - SCIENTISTS

APPROVED: *Lisa M. Moon*  
 DATE: 3/14/2022  
 SEAL  
**DOCUMENT NOT CONSIDERED FINAL UNLESS ALL SIGNATURES COMPLETED**

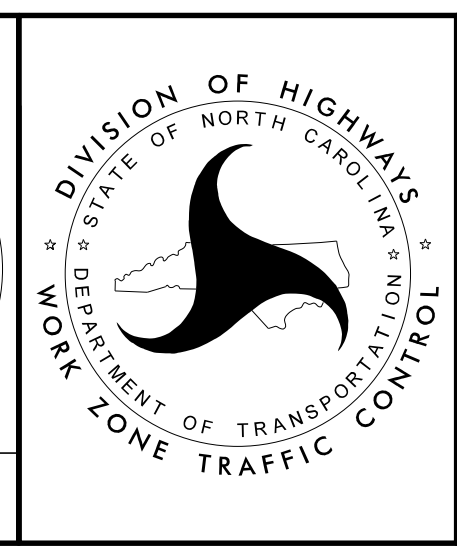

**TEMPORARY TRAFFIC CONTROL**  
 PHASE I -Y1- & -Y2-

12/20/2021 R:\BR0029\TrafficControl\TCP\BR0029\_TC\_TCP1 - Y Lines.dgn User:White