


PROJ. REFERENCE NO.	SHEET NO.
BR-0029	TMP-9

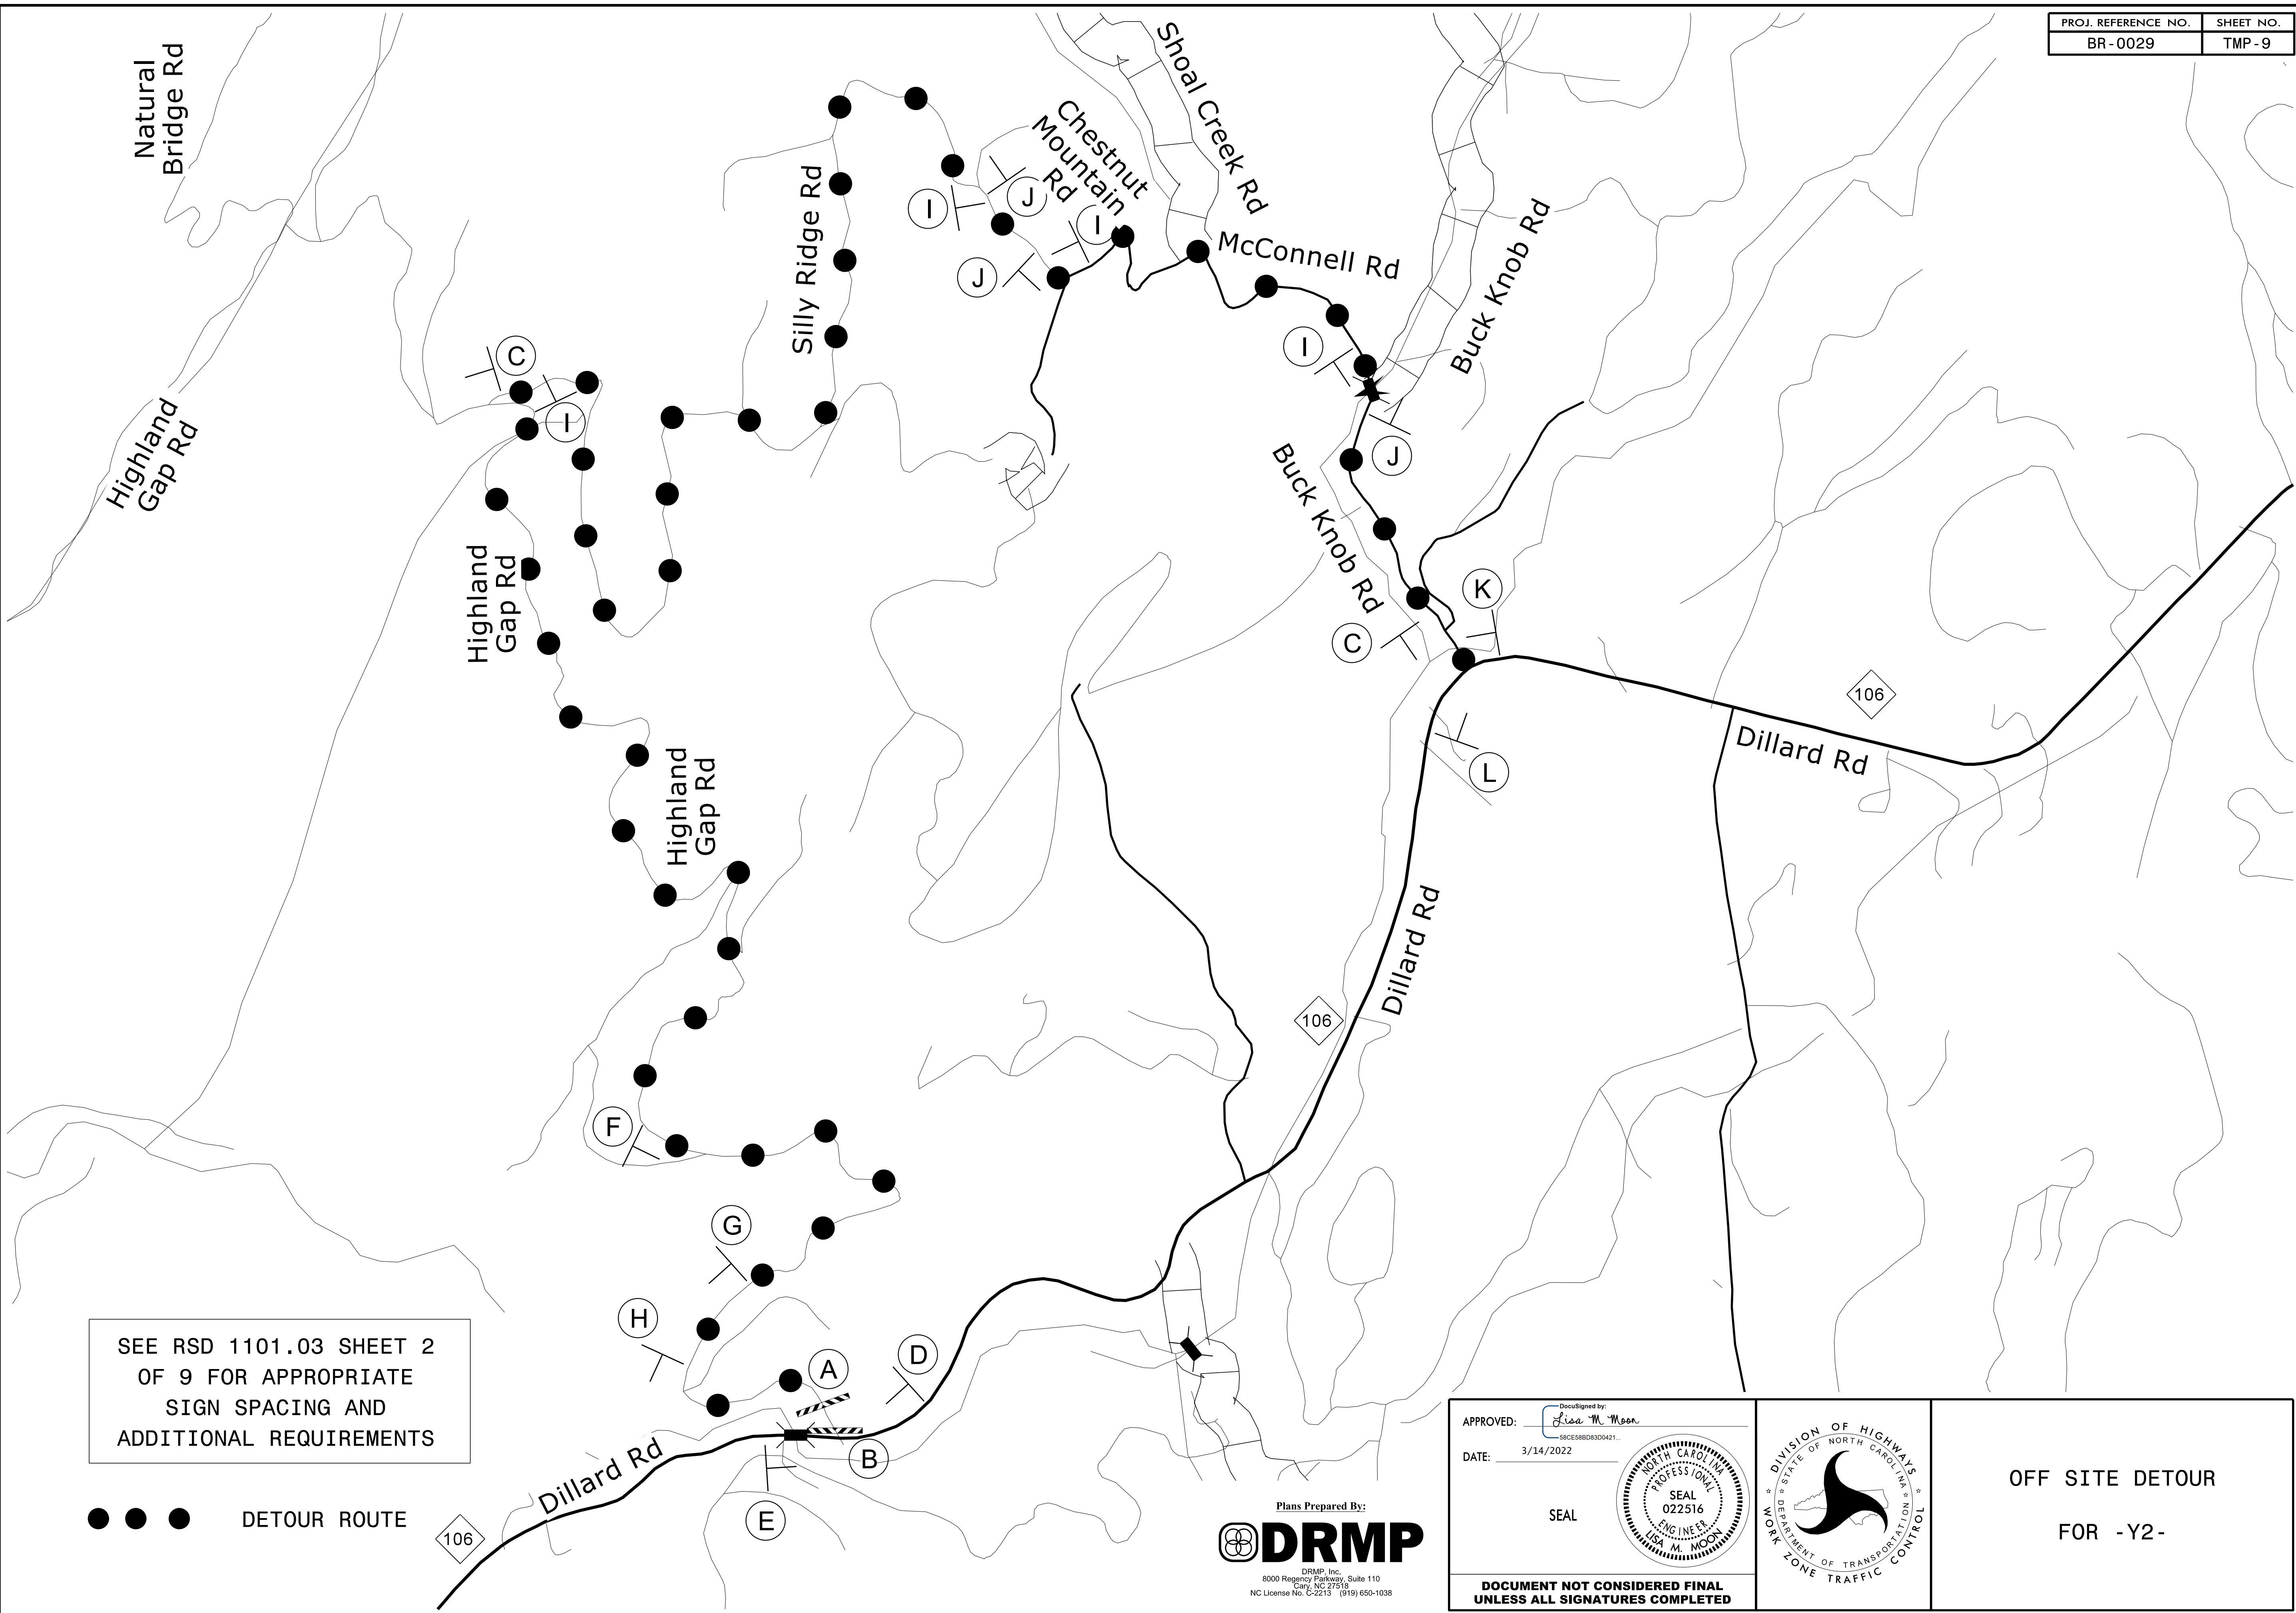

SEE RSD 1101.03 SHEET 2  
OF 9 FOR APPROPRIATE  
SIGN SPACING AND  
ADDITIONAL REQUIREMENTS

● ● ● DETOUR ROUTE

Plans Prepared By:

DRMP, Inc.  
8000 Regency Parkway, Suite 110  
Cary, NC 27518  
NC License No. C-2213 (919) 650-1038

APPROVED:

DATE: 3/14/2022

SEAL

**DOCUMENT NOT CONSIDERED FINAL  
UNLESS ALL SIGNATURES COMPLETED**

DIVISION OF HIGHWAYS  
STATE OF NORTH CAROLINA  
DEPARTMENT OF TRANSPORTATION  
WORK ZONE TRAFFIC CONTROL

OFF SITE DETOUR  
FOR -Y2-

12/20/2021  
R:\BR0029\TrafficControl\TCP\BR0029\_TC\_TCP\_DETOUTR.dgn  
User: DWhite