
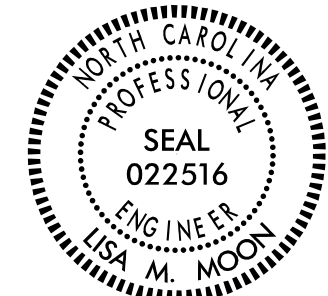
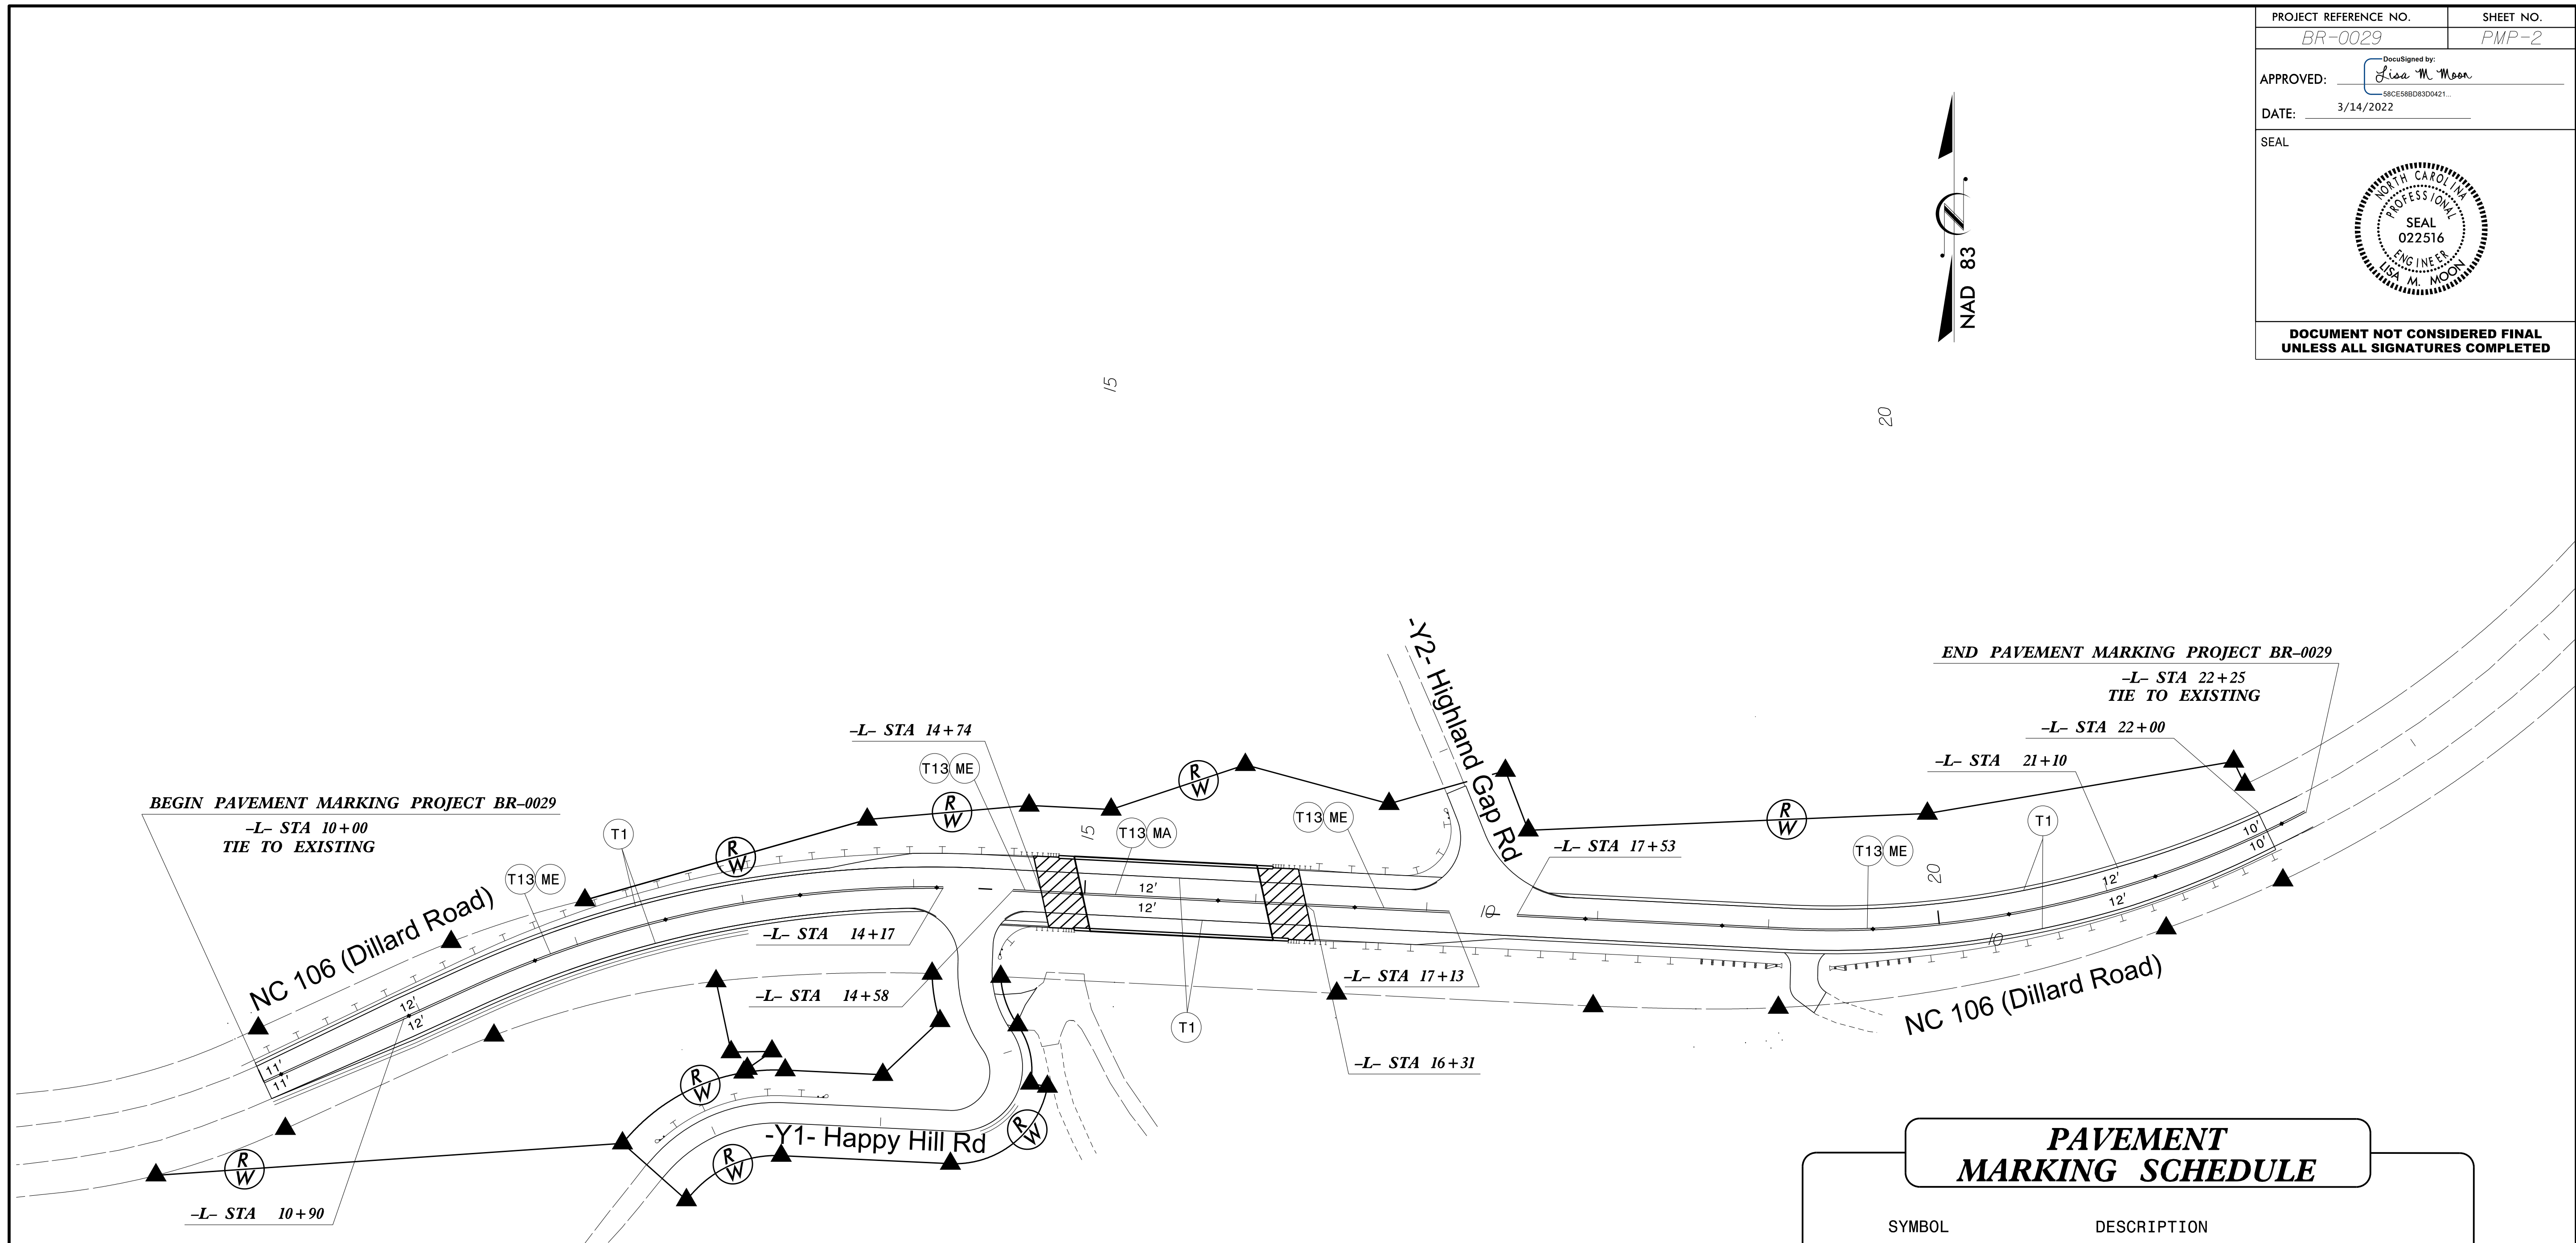


PROJECT REFERENCE NO. <i>BR-0029</i>	SHEET NO. <i>PMP-2</i>
APPROVED: <i>Lisa M. Moon</i> <small>DocuSigned by: Lisa M. Moon 86CE588D83D0421</small>	
DATE: 3/14/2022	
SEAL	
	
DOCUMENT NOT CONSIDERED FINAL UNLESS ALL SIGNATURES COMPLETED	

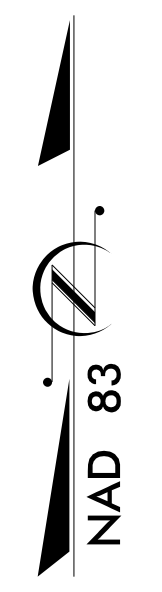

PAVEMENT MARKING SCHEDULE	
SYMBOL	DESCRIPTION
T1	WHITE EDGELINE (4", 90 MIL)
T13	YELLOW DOUBLE CENTER LINE (4", 90 MIL)
MA	PERMANENT RAISED MARKER (PAVEMENT MARKER)
ME	SNOWPLOWABLE MARKER (PAVEMENT MARKER)

H:\2022\Traffic\Signing\CADD\Signing_Layout_Plans\BR0029_PMP_02.dgn
 3/14/2022 9:51:11 AM
 Lisa M. Moon

Plans Prepared By:



DRMP, Inc.
 8000 Regency Parkway, Suite 110
 Cary, NC 27518
 NC License No. C-2213 (919) 650-1038

PAVEMENT MARKING PLANS

-L- STA 10+00 TO -L- STA 22+25