
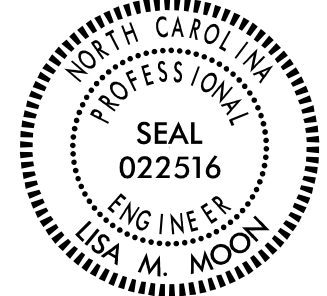
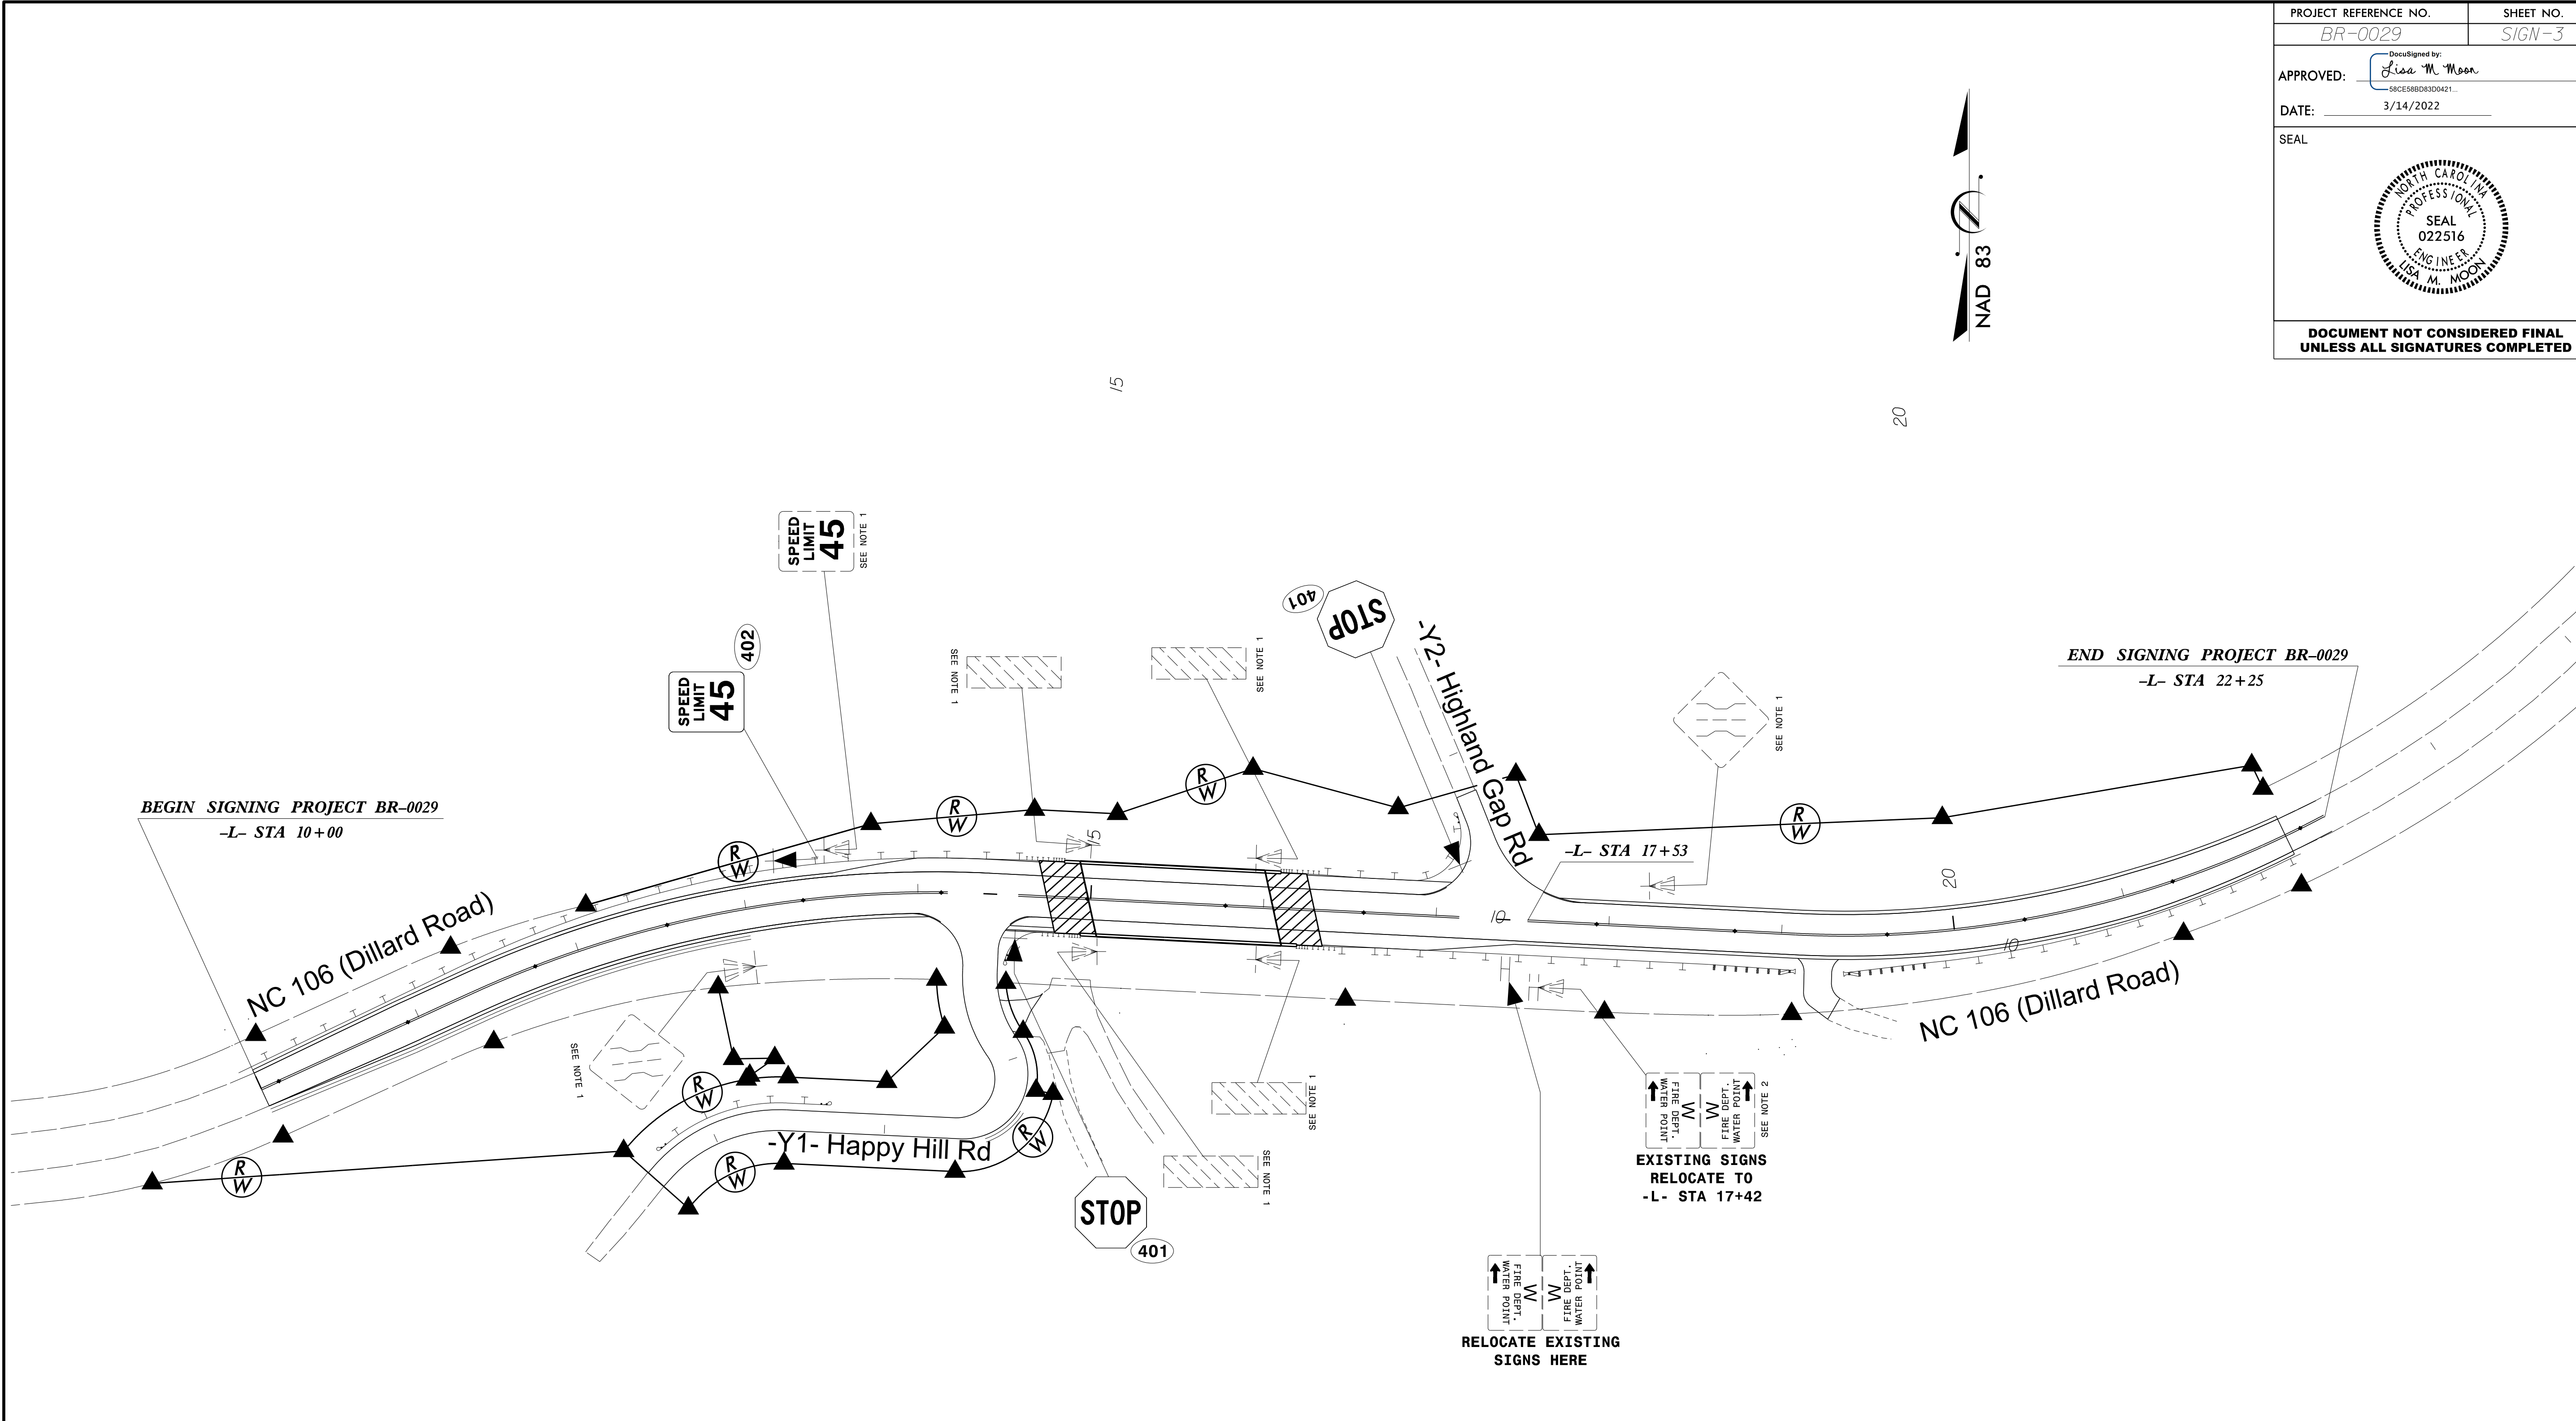


PROJECT REFERENCE NO. <i>BR-0029</i>	SHEET NO. <i>SIGN-3</i>
APPROVED: <i>Lisa M. Moon</i> <small>SICER88B3D30421</small>	
DATE: 3/14/2022	
SEAL	
	
DOCUMENT NOT CONSIDERED FINAL UNLESS ALL SIGNATURES COMPLETED	

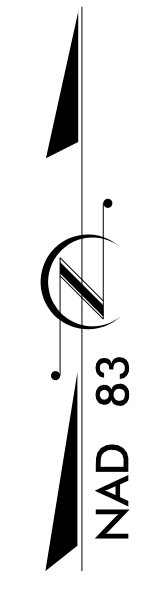

PROJECT NOTES

- DISPOSAL OF SIGN SYSTEM, U-CHANNEL
- DISPOSAL OF SIGN SUPPORT, U-CHANNEL

RELOCATE EXISTING SIGNS HERE

EXISTING SIGNS RELOCATE TO -L- STA 17+42

I:\27\2022\13\BR0029\Traffic\Signing\CADD\Signing Layout Plans\BR0029_SNG_03.dgn User:DWite

Plans Prepared By:



DRMP, Inc.
8000 Regency Parkway, Suite 110
Cary, NC 27518
NC License No. C-2213 (919) 650-1038

SIGNING PLANS

-L- STA 10+00 TO -L- STA 22+25