


UTILITIES BY OTHERS


NOTE:
ALL UTILITY WORK SHOWN ON THIS SHEET WILL BE DONE BY OTHERS. NO PAYMENT WILL BE MADE TO THE CONTRACTOR FOR UTILITY WORK SHOWN ON THIS SHEET.

NAD 83/2011

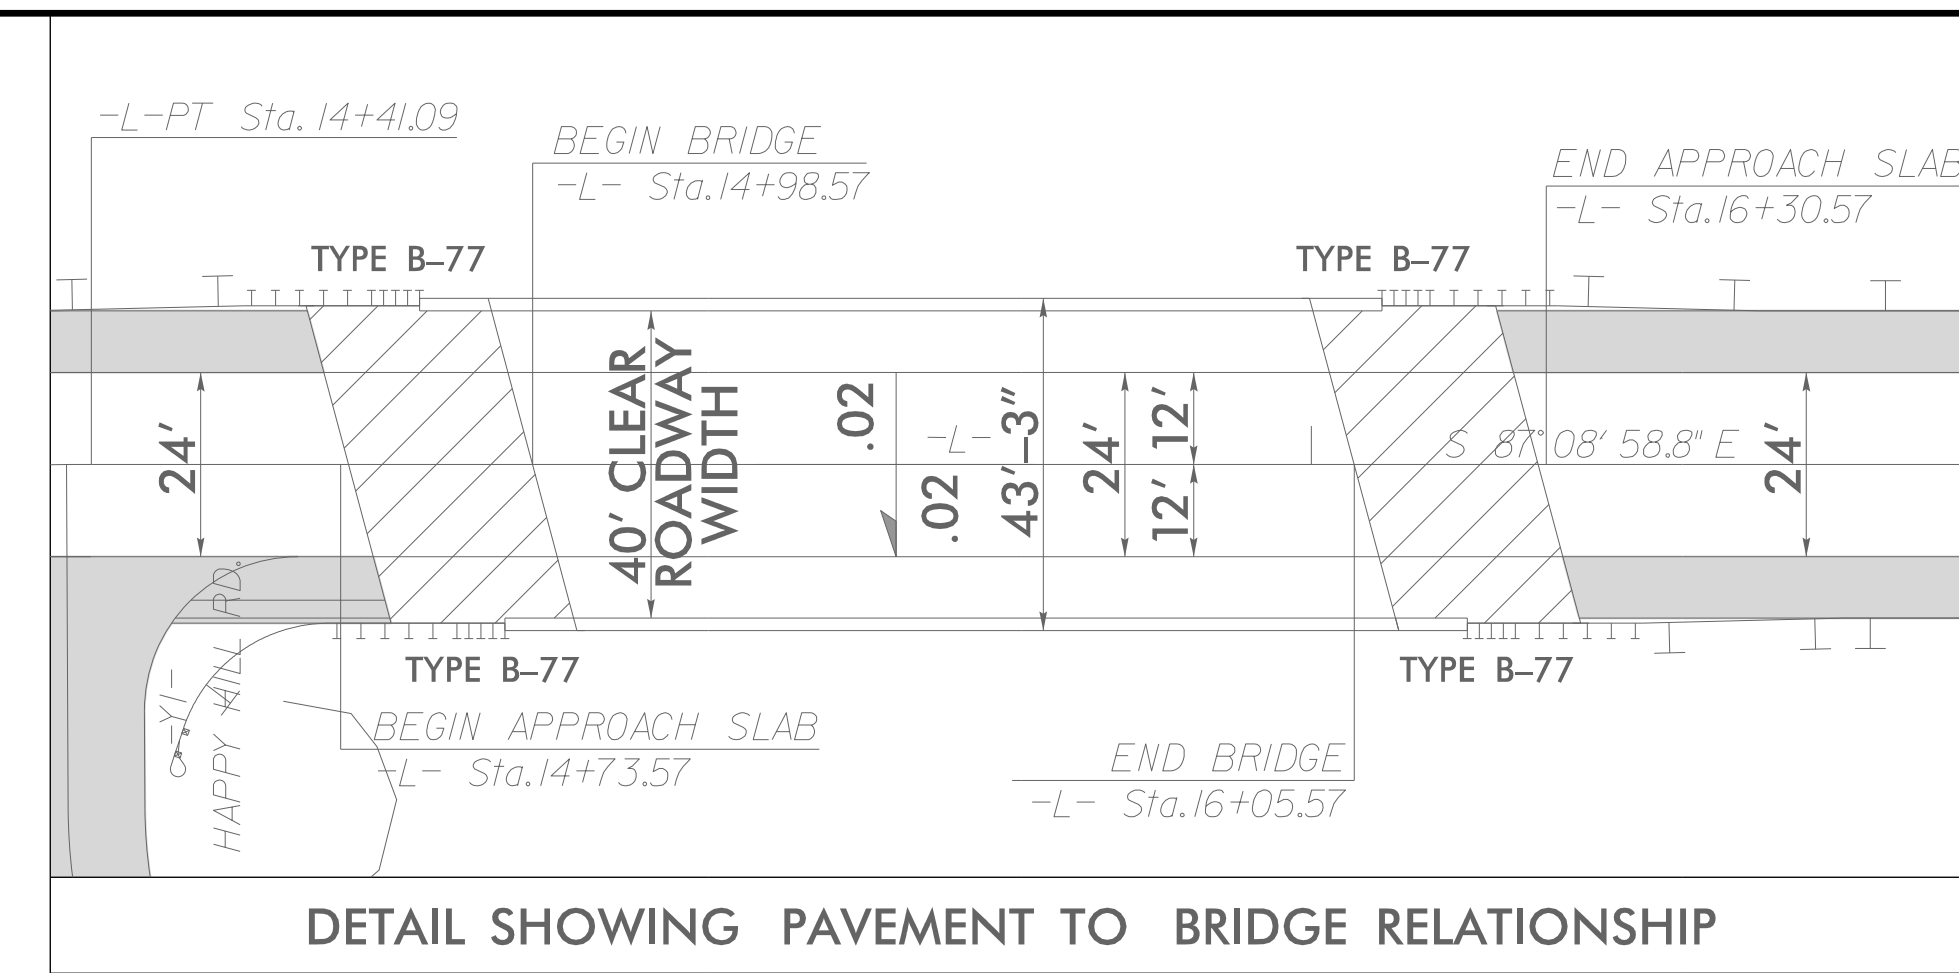

-L-			
PI Sta 12+90.29	PI Sta 20+55.10	PI Sta 22+40.32	PI Sta 23+71.12
$\Delta = 27^{\circ} 24' 35.5''$ (RT)	$\Delta = 28^{\circ} 06' 50.7''$ (LT)	$\Delta = 7^{\circ} 16' 22.6''$ (LT)	$\Delta = 15^{\circ} 26' 21.0''$ (LT)
D = 8' 54' 38.5"	D = 9' 45' 38.8"	D = 8' 14' 40.5"	D = 8' 57' 08.8"
L = 307.61'	L = 288.03'	L = 88.21'	L = 172.46'
T = 156.81'	T = 146.98'	T = 44.17'	T = 86.75'
R = 643.00'	R = 587.00'	R = 694.95'	R = 640.00'
V = 45 MPH	V = 40 MPH	V = 45 MPH	V = 45 MPH
RO = 144'	RO = 144'		
SE = 0.06	SE = 0.06		

-Y2-	
PI Sta 10+26.15	
$\Delta = 25^{\circ} 21' 28.6''$ (LT)	
D = 190' 59' 09.4"	
L = 13.28'	
T = 6.75'	
R = 30.00'	

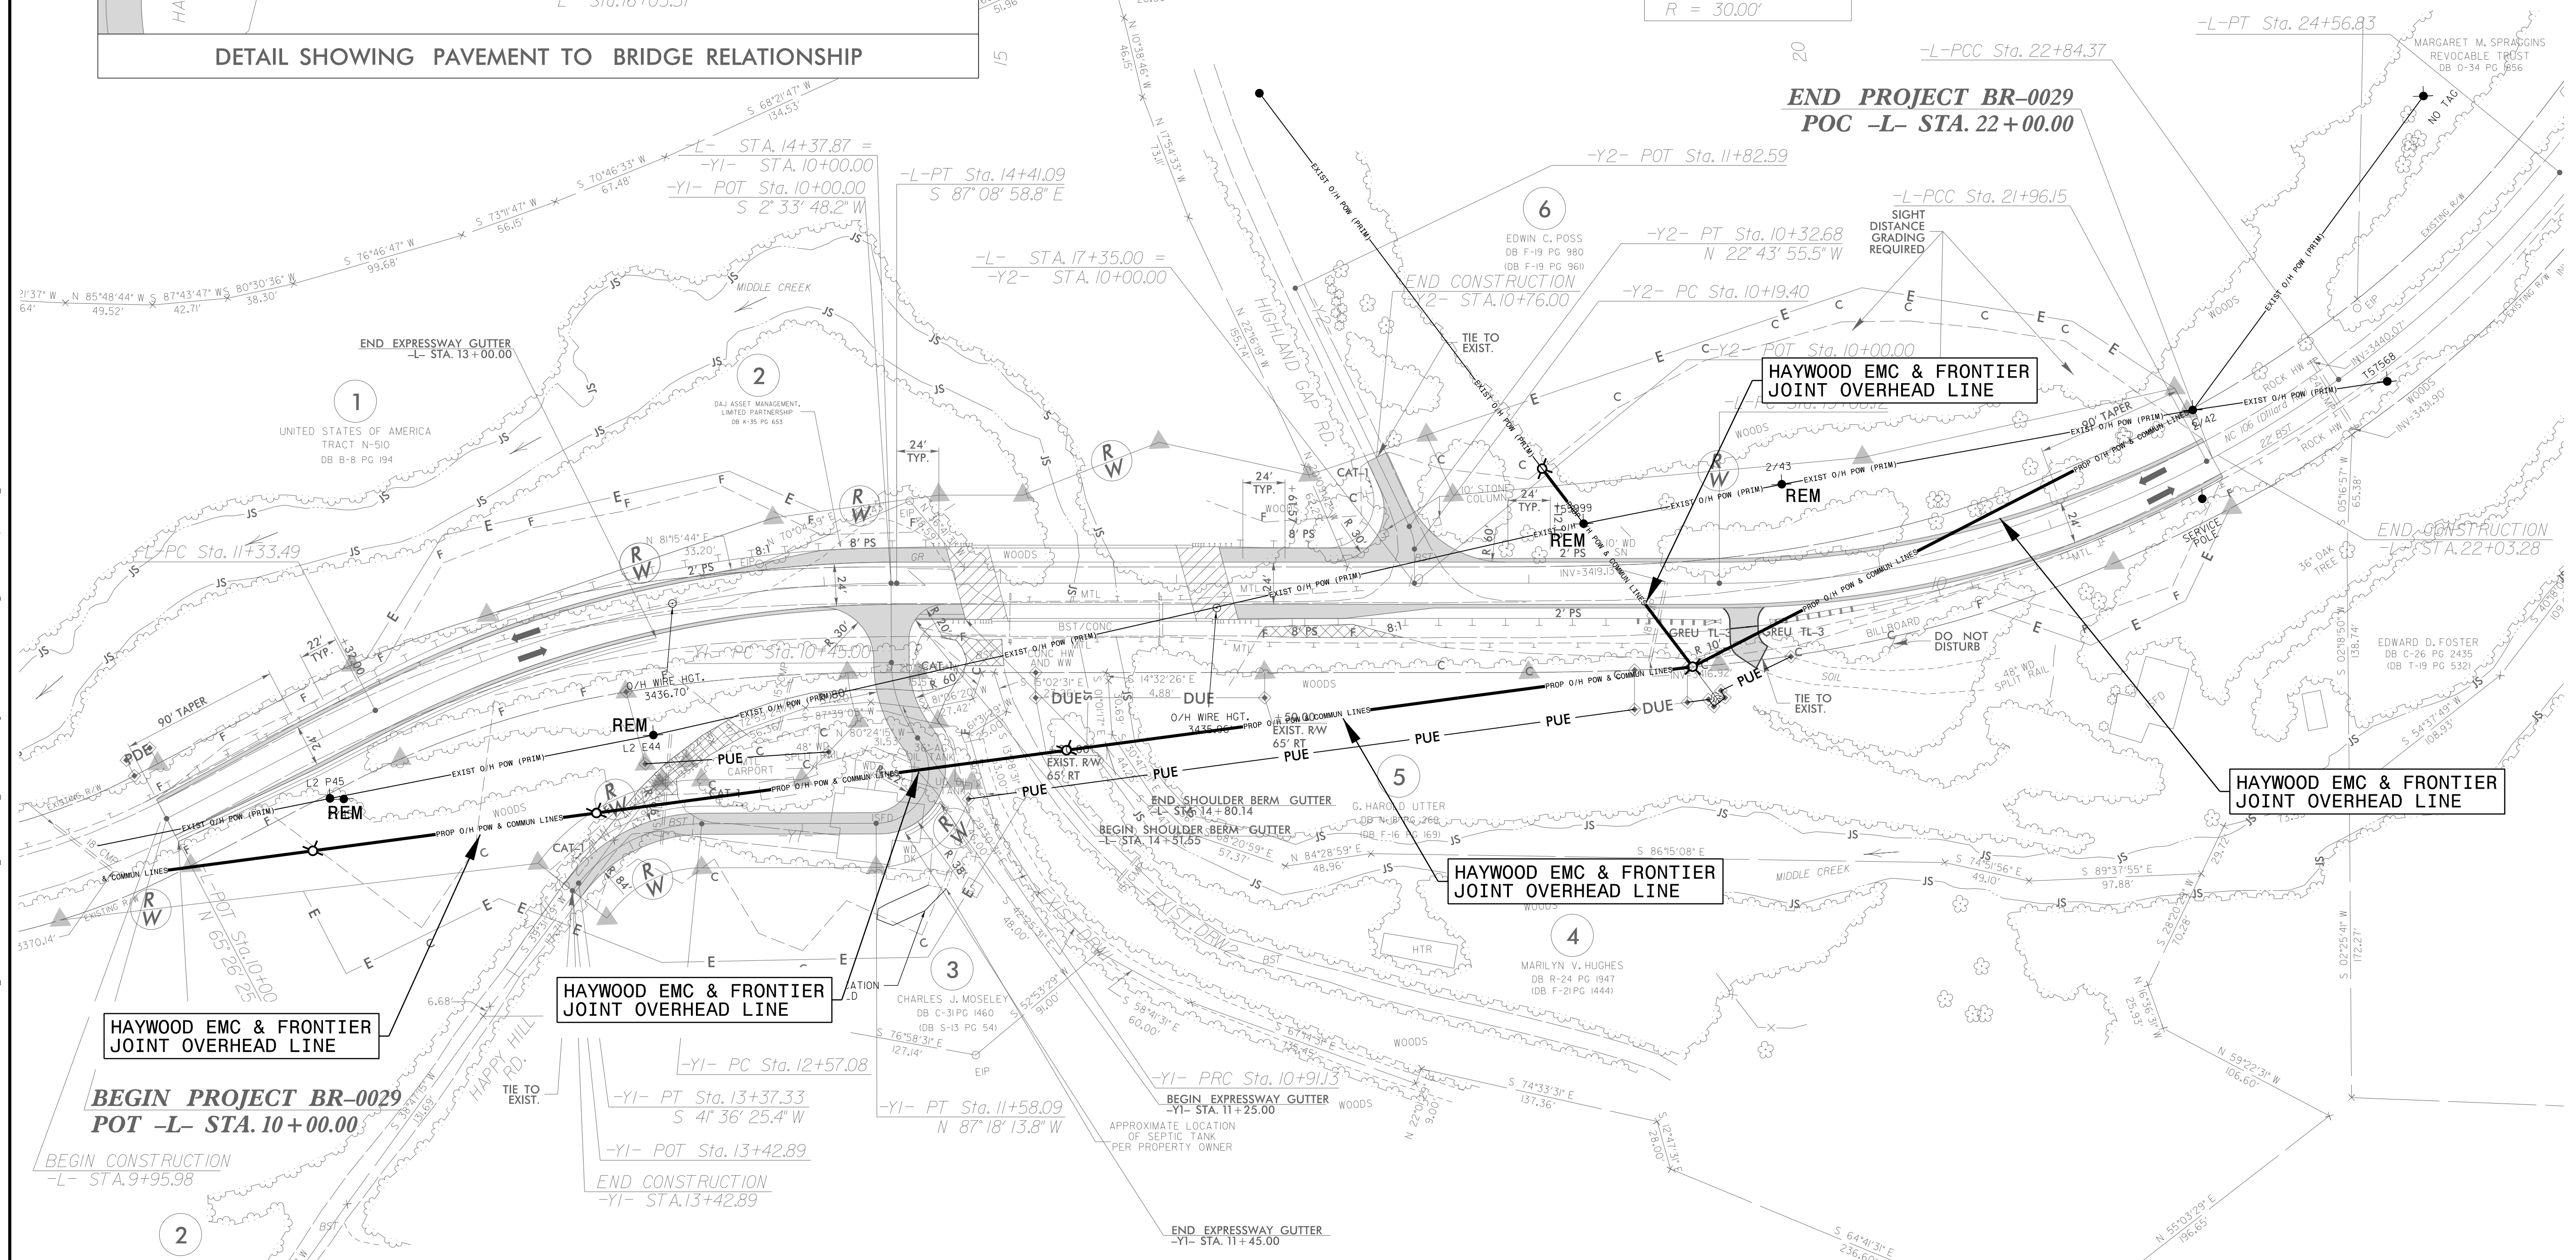

-Y1-		
PI Sta 10+68.94	PI Sta 11+52.49	PI Sta 13+00.09
$\Delta = 37^{\circ} 45' 28.5''$ (LT)	$\Delta = 127^{\circ} 53' 26.4''$ (RT)	$\Delta = 51^{\circ} 05' 20.7''$ (LT)
D = 81' 51' 04.0"	D = 190' 59' 09.4"	D = 63' 39' 43.1"
L = 46.13'	L = 66.96'	L = 80.25'
T = 23.94'	T = 61.36'	T = 43.01'
R = 70.00'	R = 30.00'	R = 90.00'

15-FEB-2022 15:11 \\projects\1511\BR0029\Design\Utilities\Engineering\UBO\ProJ\BR0029_Ut_rdy4_U002_psh.dgn
 15-FEB-2022 15:11 \\projects\1511\BR0029\Design\Utilities\Engineering\UBO\ProJ\BR0029_Ut_rdy4_U002_psh.dgn
 15-FEB-2022 15:11 \\projects\1511\BR0029\Design\Utilities\Engineering\UBO\ProJ\BR0029_Ut_rdy4_U002_psh.dgn