


6/23/16

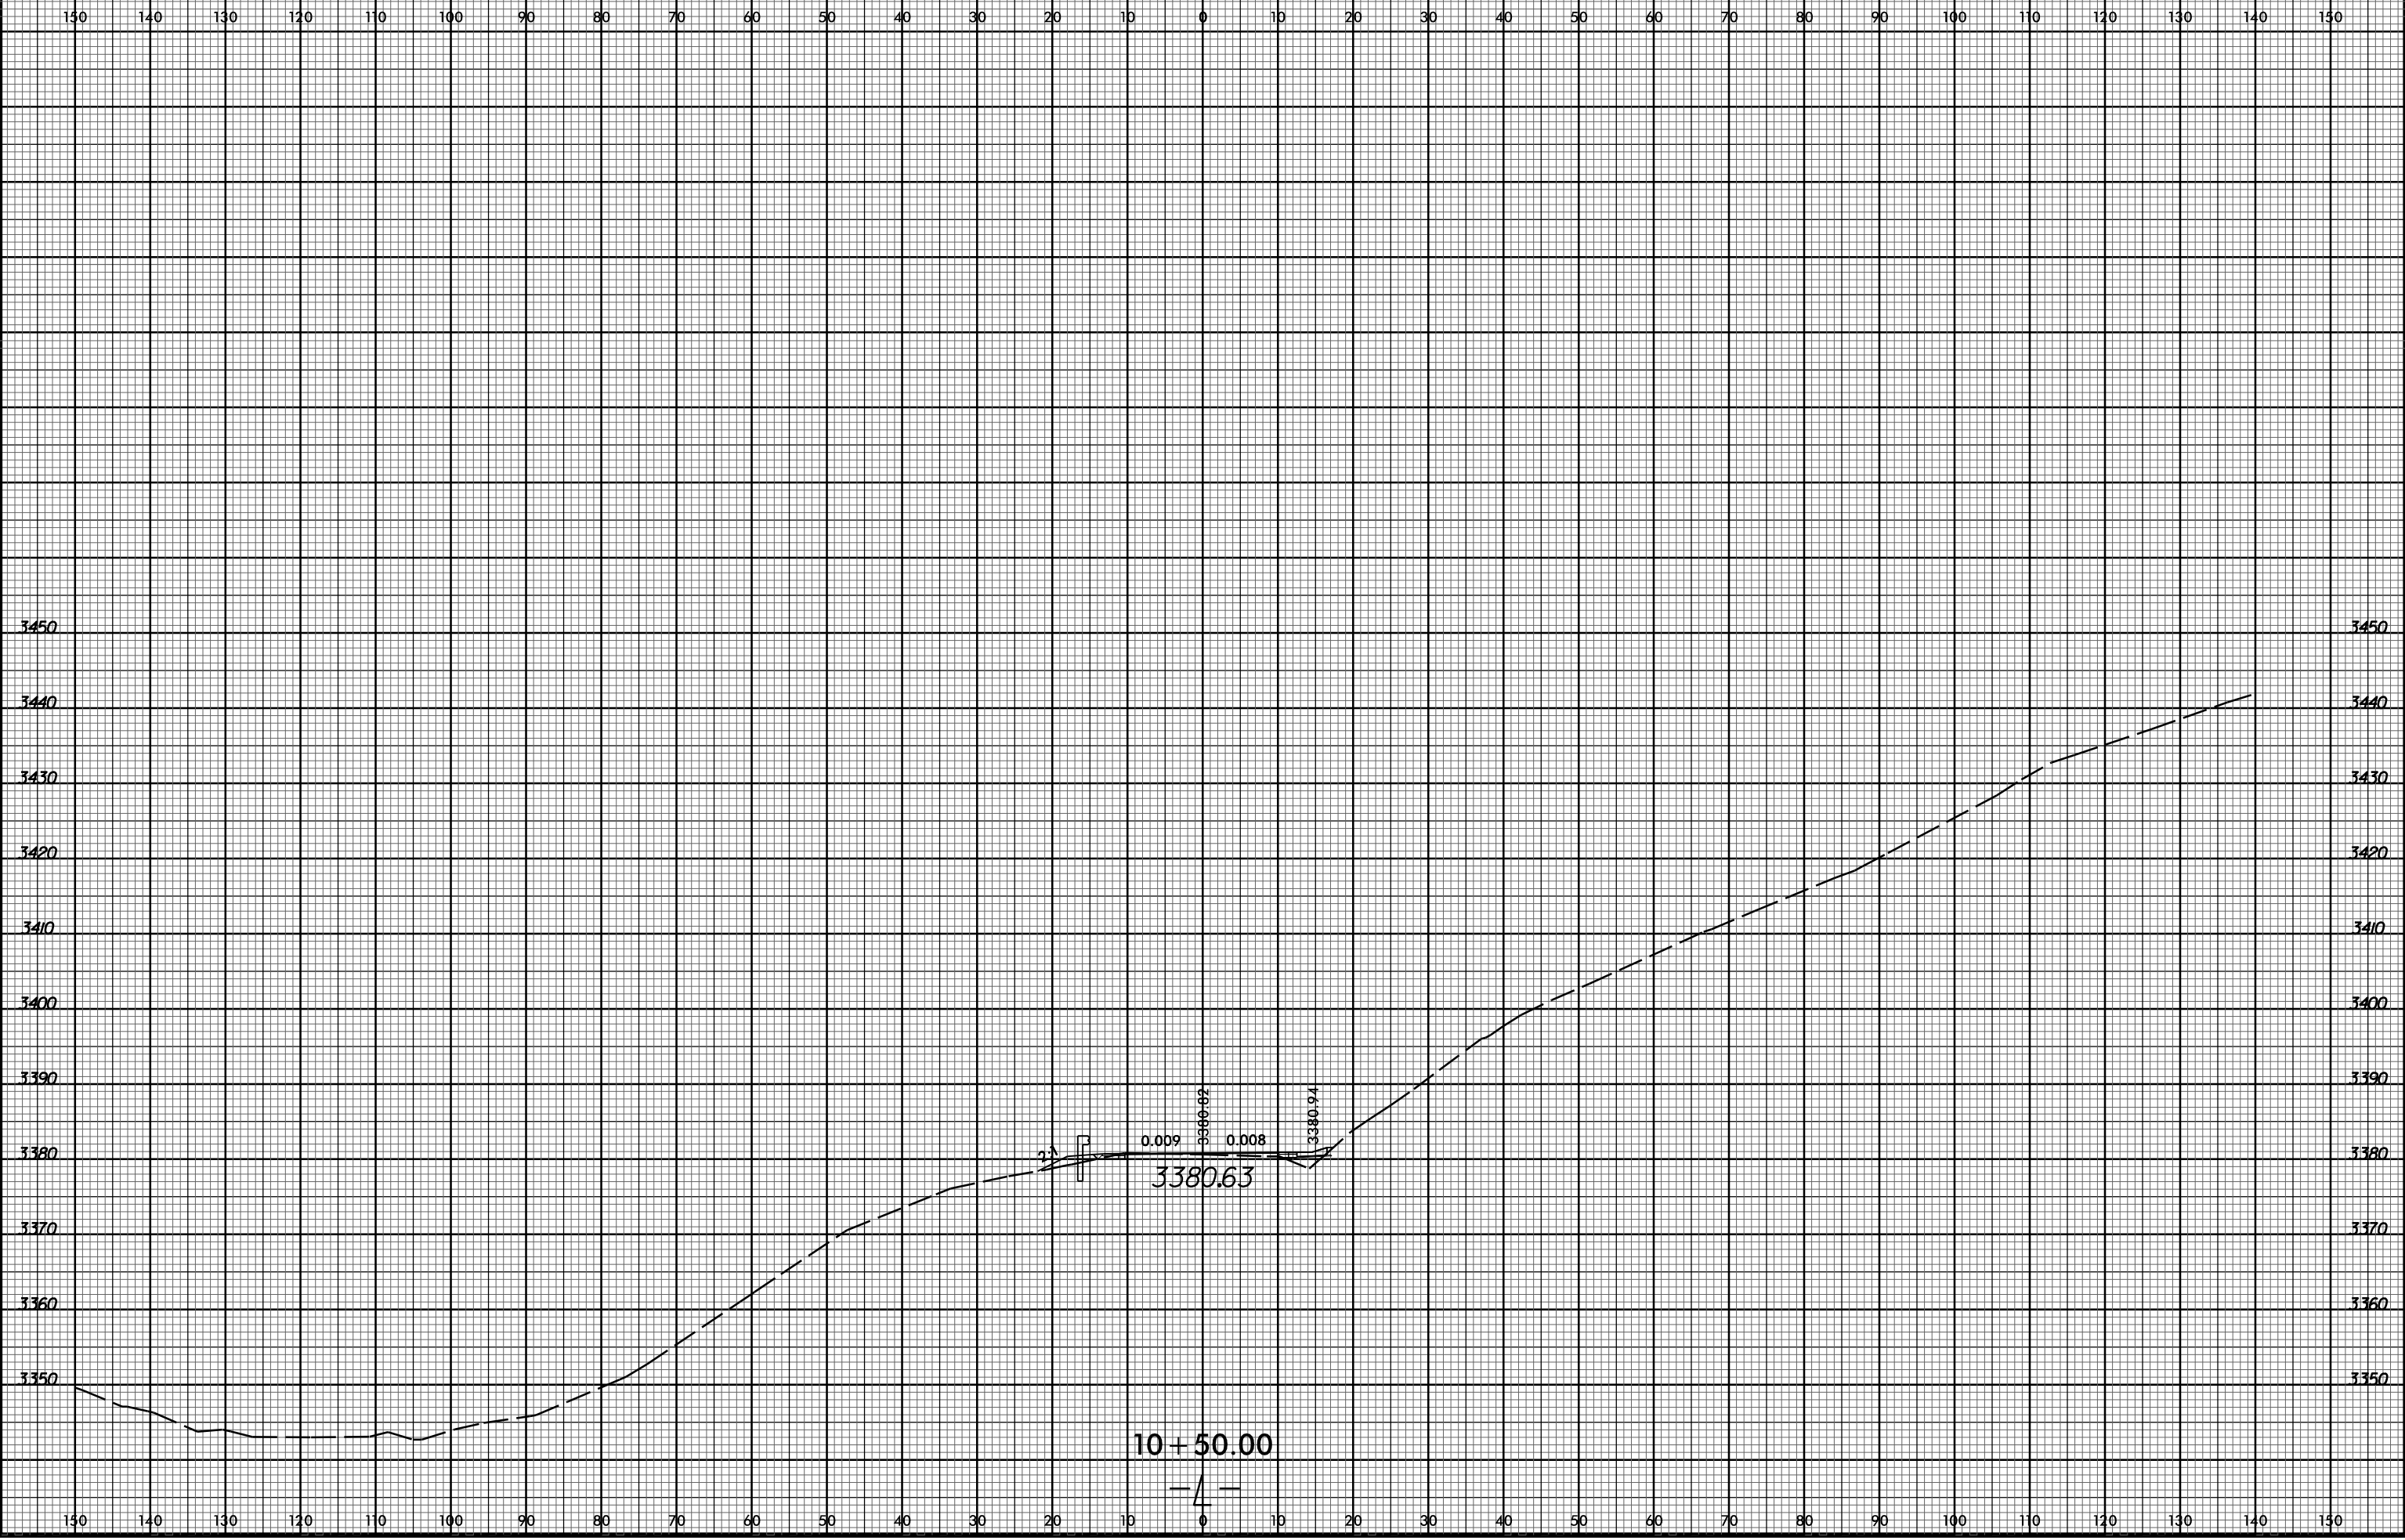

PROJ. REFERENCE NO.
BR-0029

SHEET NO.
X-3



I:\8\2021\Roadway\Corridor\Mode\ing\BR0029_Rdy_xpl.dgn
MRight