


6/23/16



PROJ. REFERENCE NO.
BR-0029

SHEET NO.
X-6

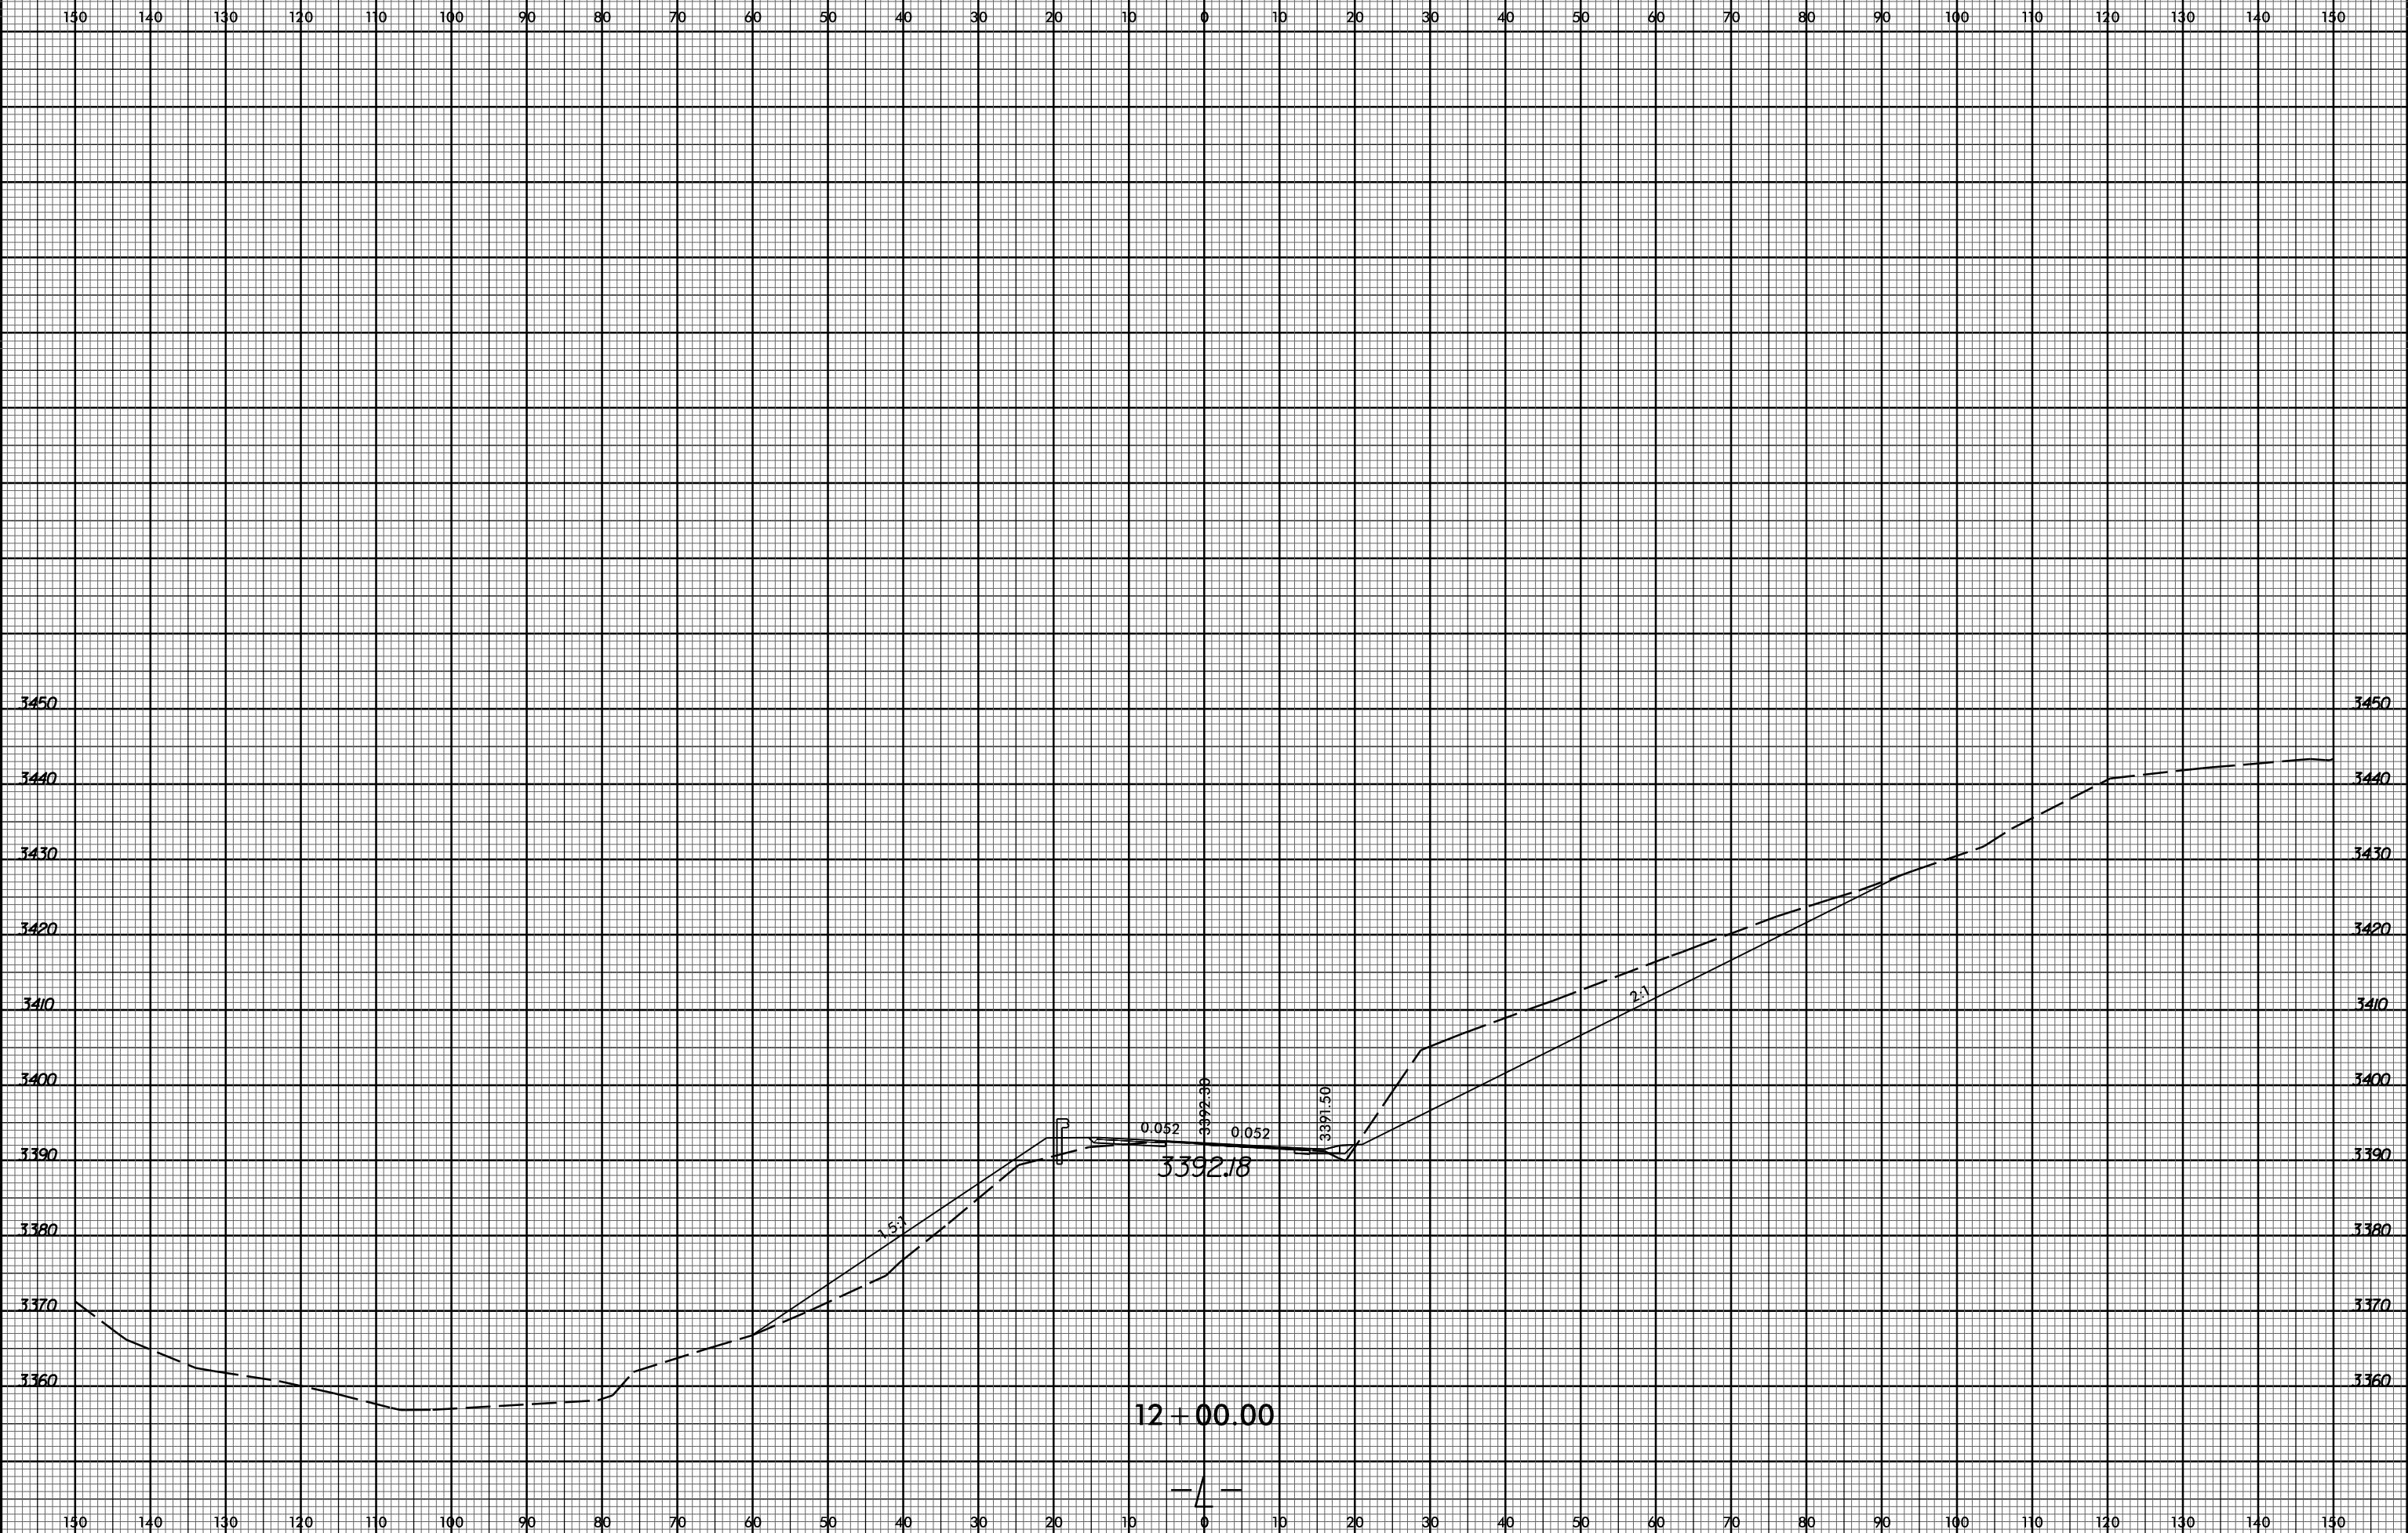

2/14/2022
 I:\BR0029\Roadway\Corridor-Modeling\BR0029_Rdy_xpl.dgn
 M Wright