



6/23/16

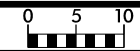

PROJ. REFERENCE NO.  
BR-0029

SHEET NO.  
X-8

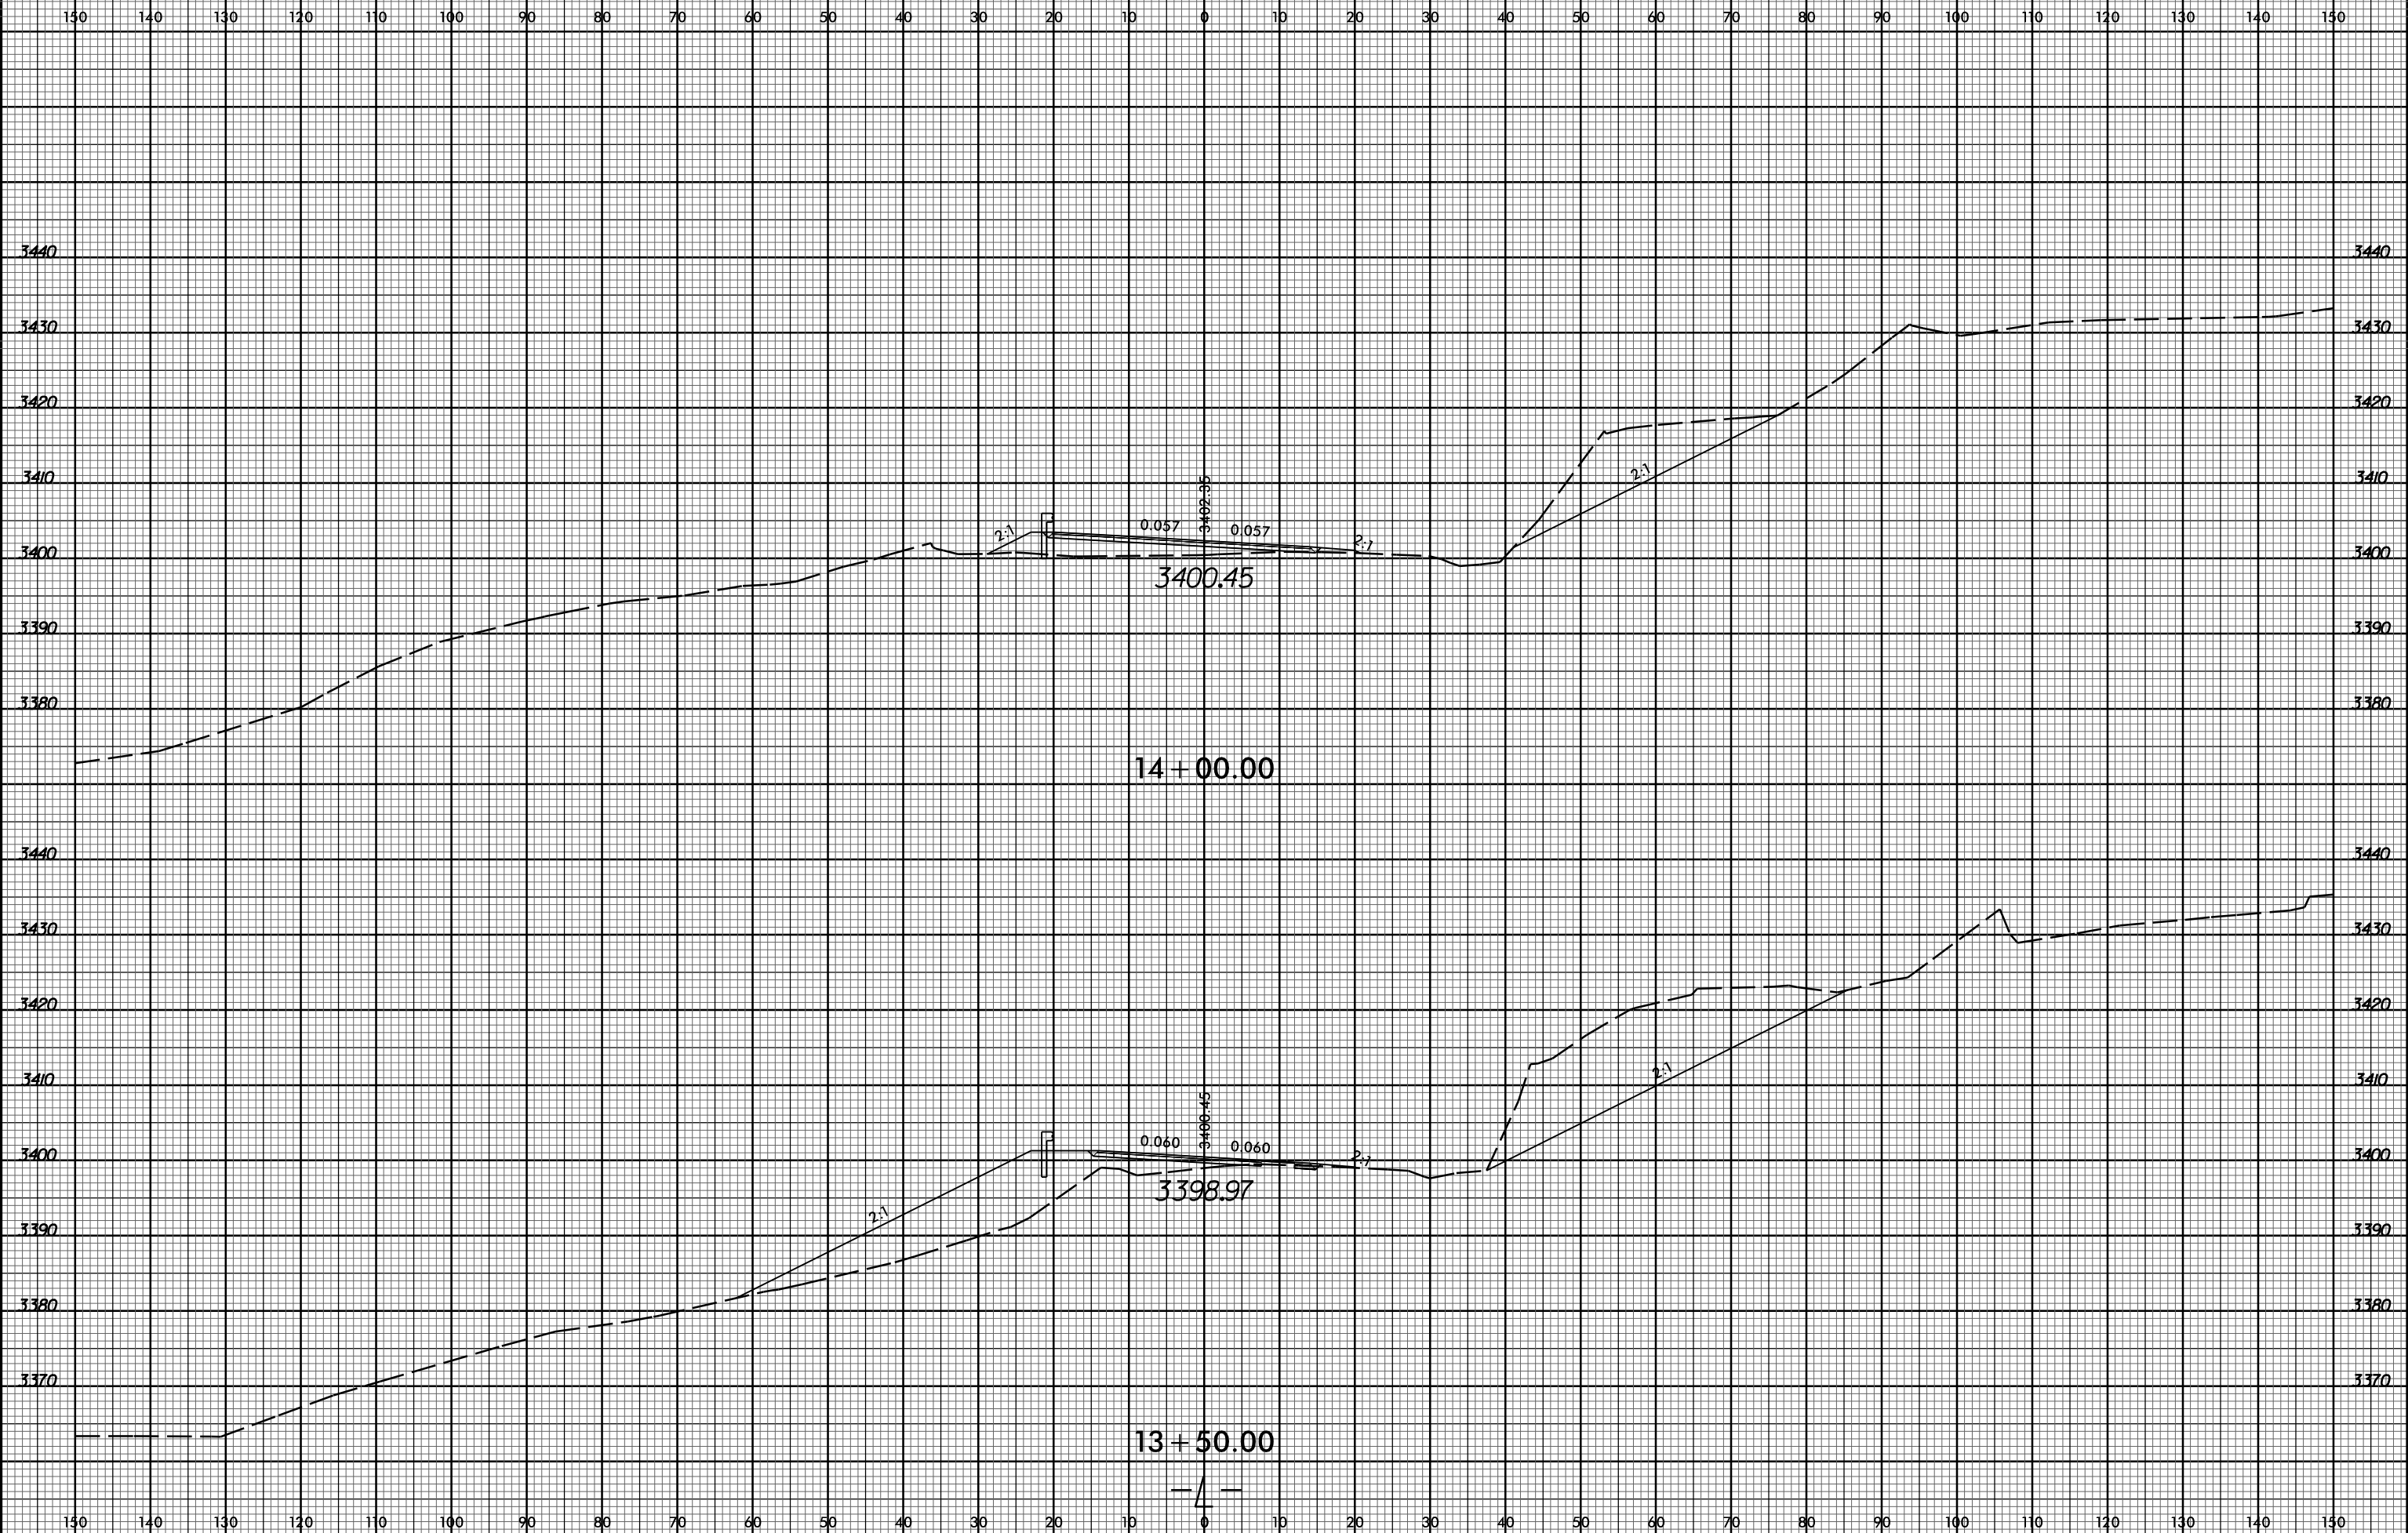

I:\8/2021\Roadway\Corridor\Mode\ng\BR0029\_Rdy\_xpl.dgn  
M:\8/2021\Roadway\Corridor\Mode\ng\BR0029\_Rdy\_xpl.dgn