


6/23/16



PROJ. REFERENCE NO.	SHEET NO.
BR-0029	X-10

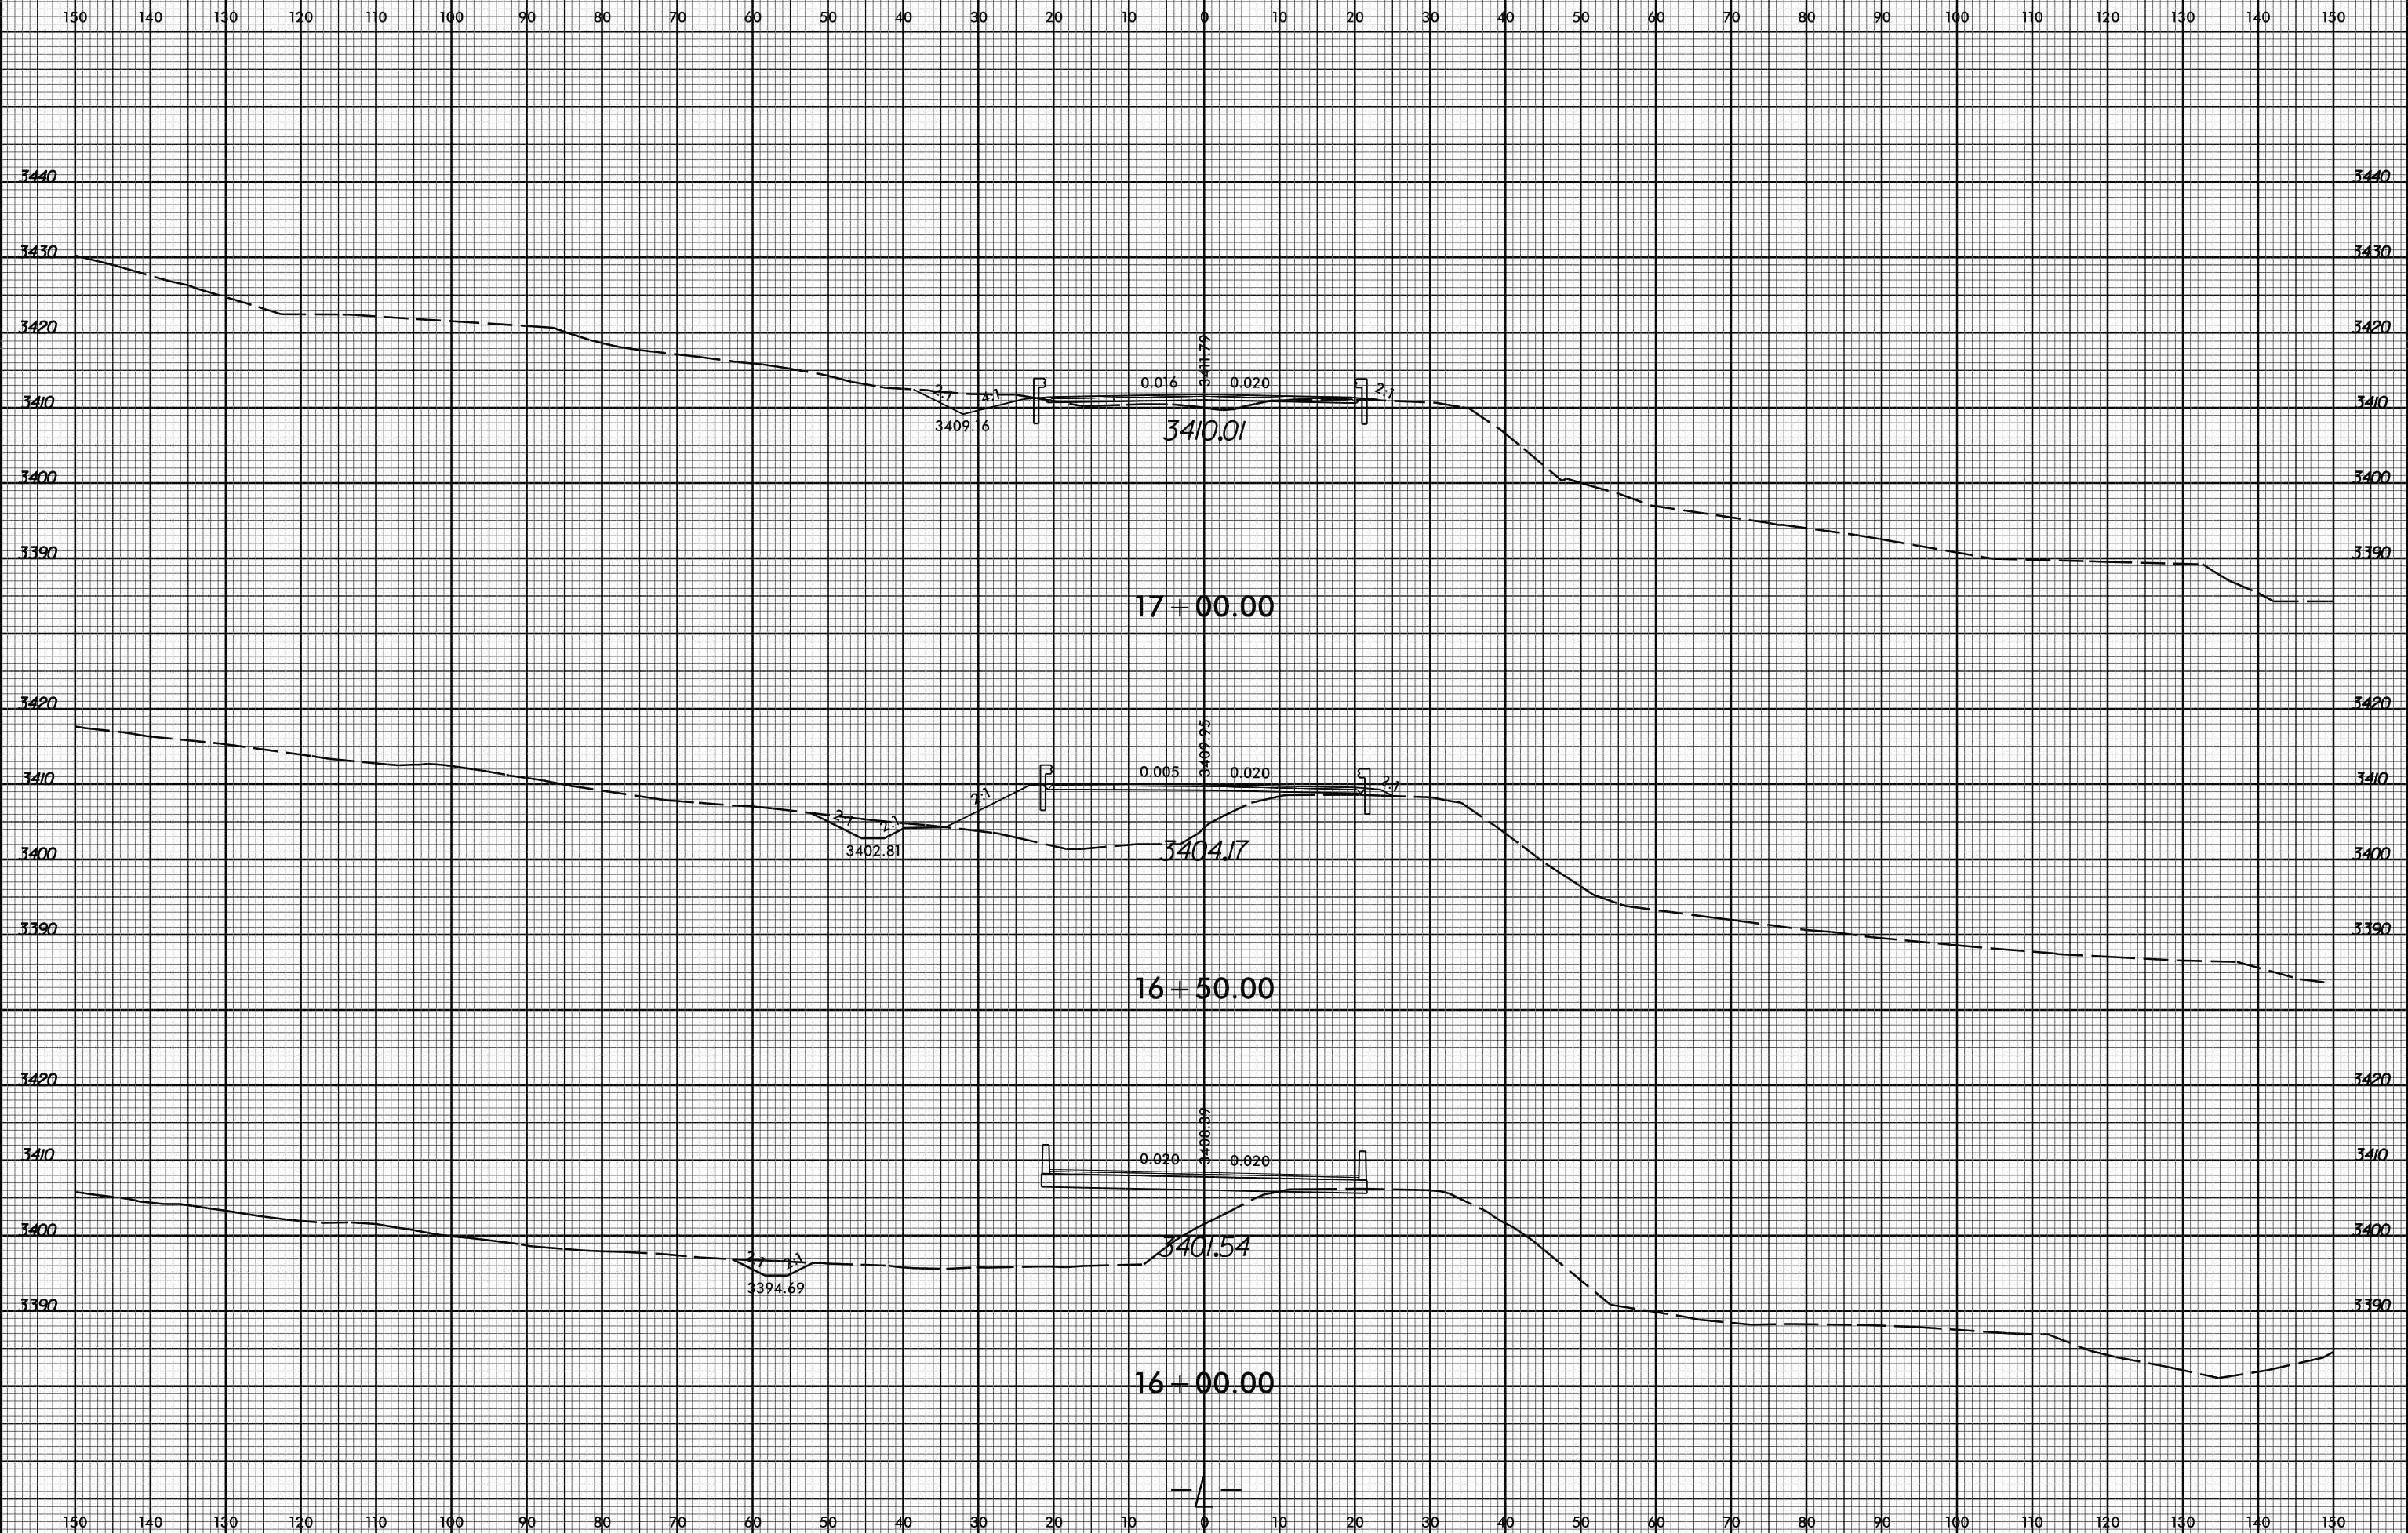

I:\8/2021\Roadway\Corridor-Modeling\BR0029_Rdy_xpl.dgn