


6/23/16



PROJ. REFERENCE NO.
BR-0029

SHEET NO.
X-13

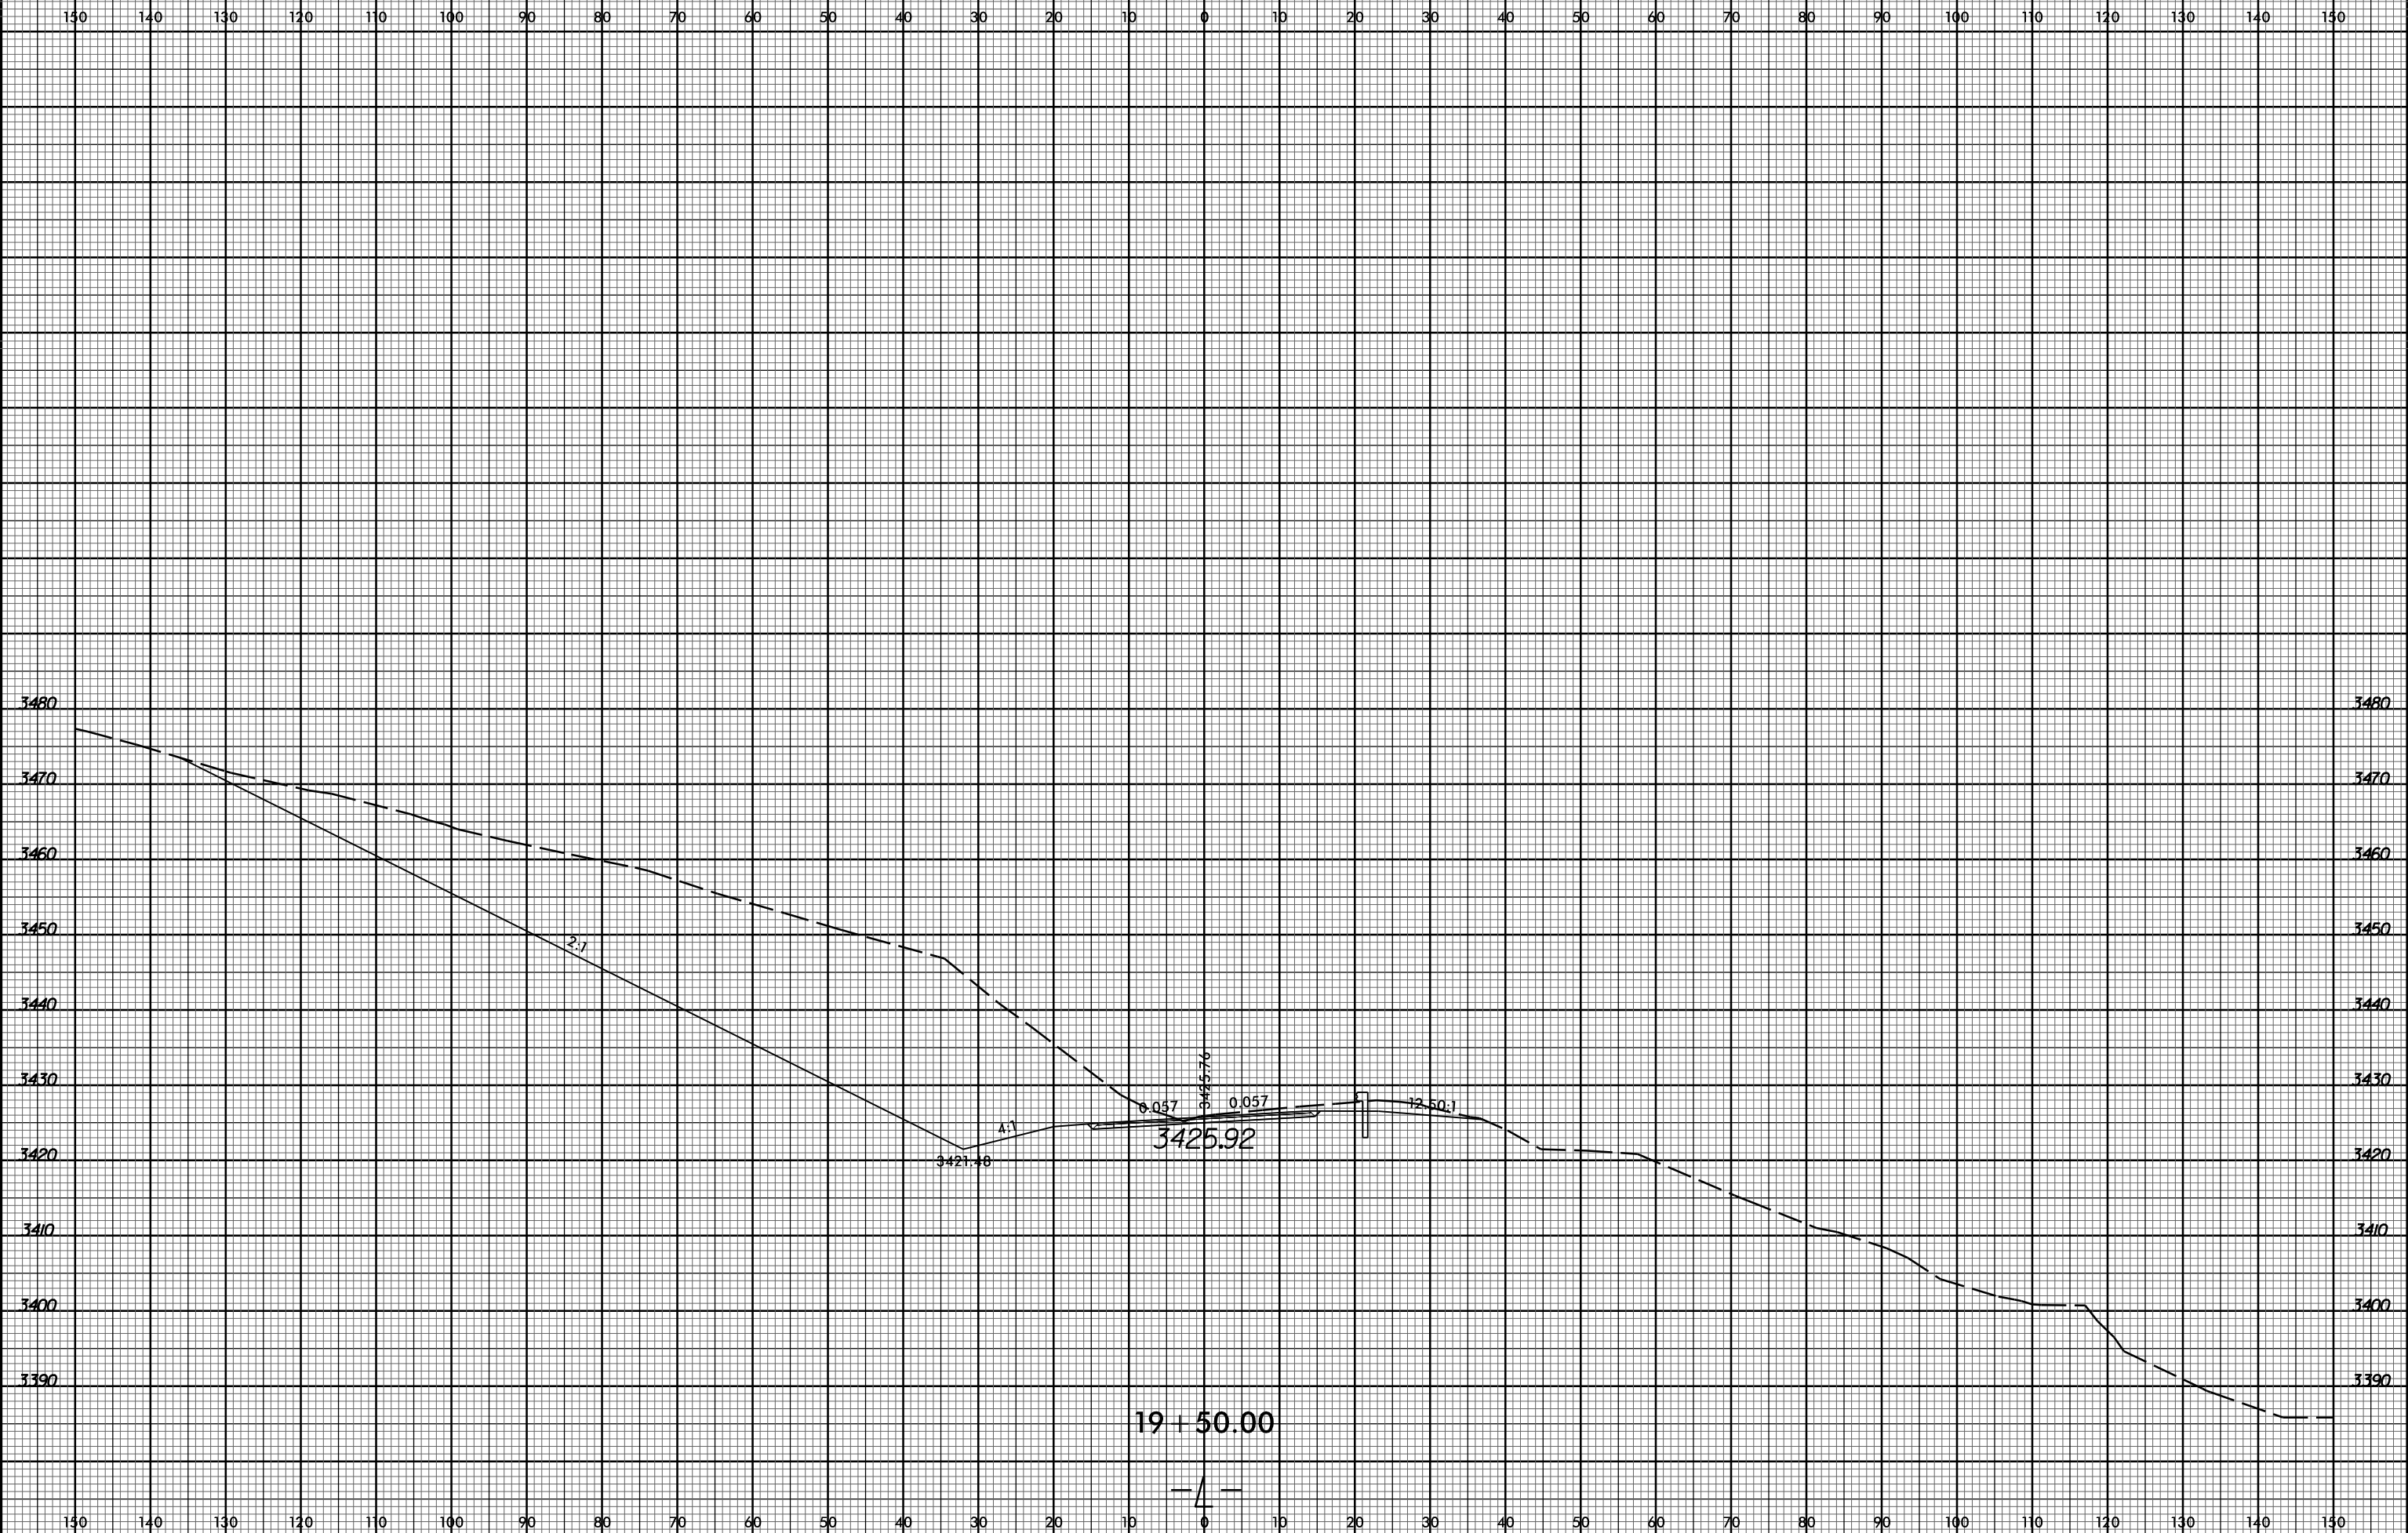

I:\8/2024\Roadway\Corridor\Mode\ing\BR0029_Rdy_xpl.dgn
M Wright