


6/23/16



PROJ. REFERENCE NO.	SHEET NO.
BR-0029	X-14

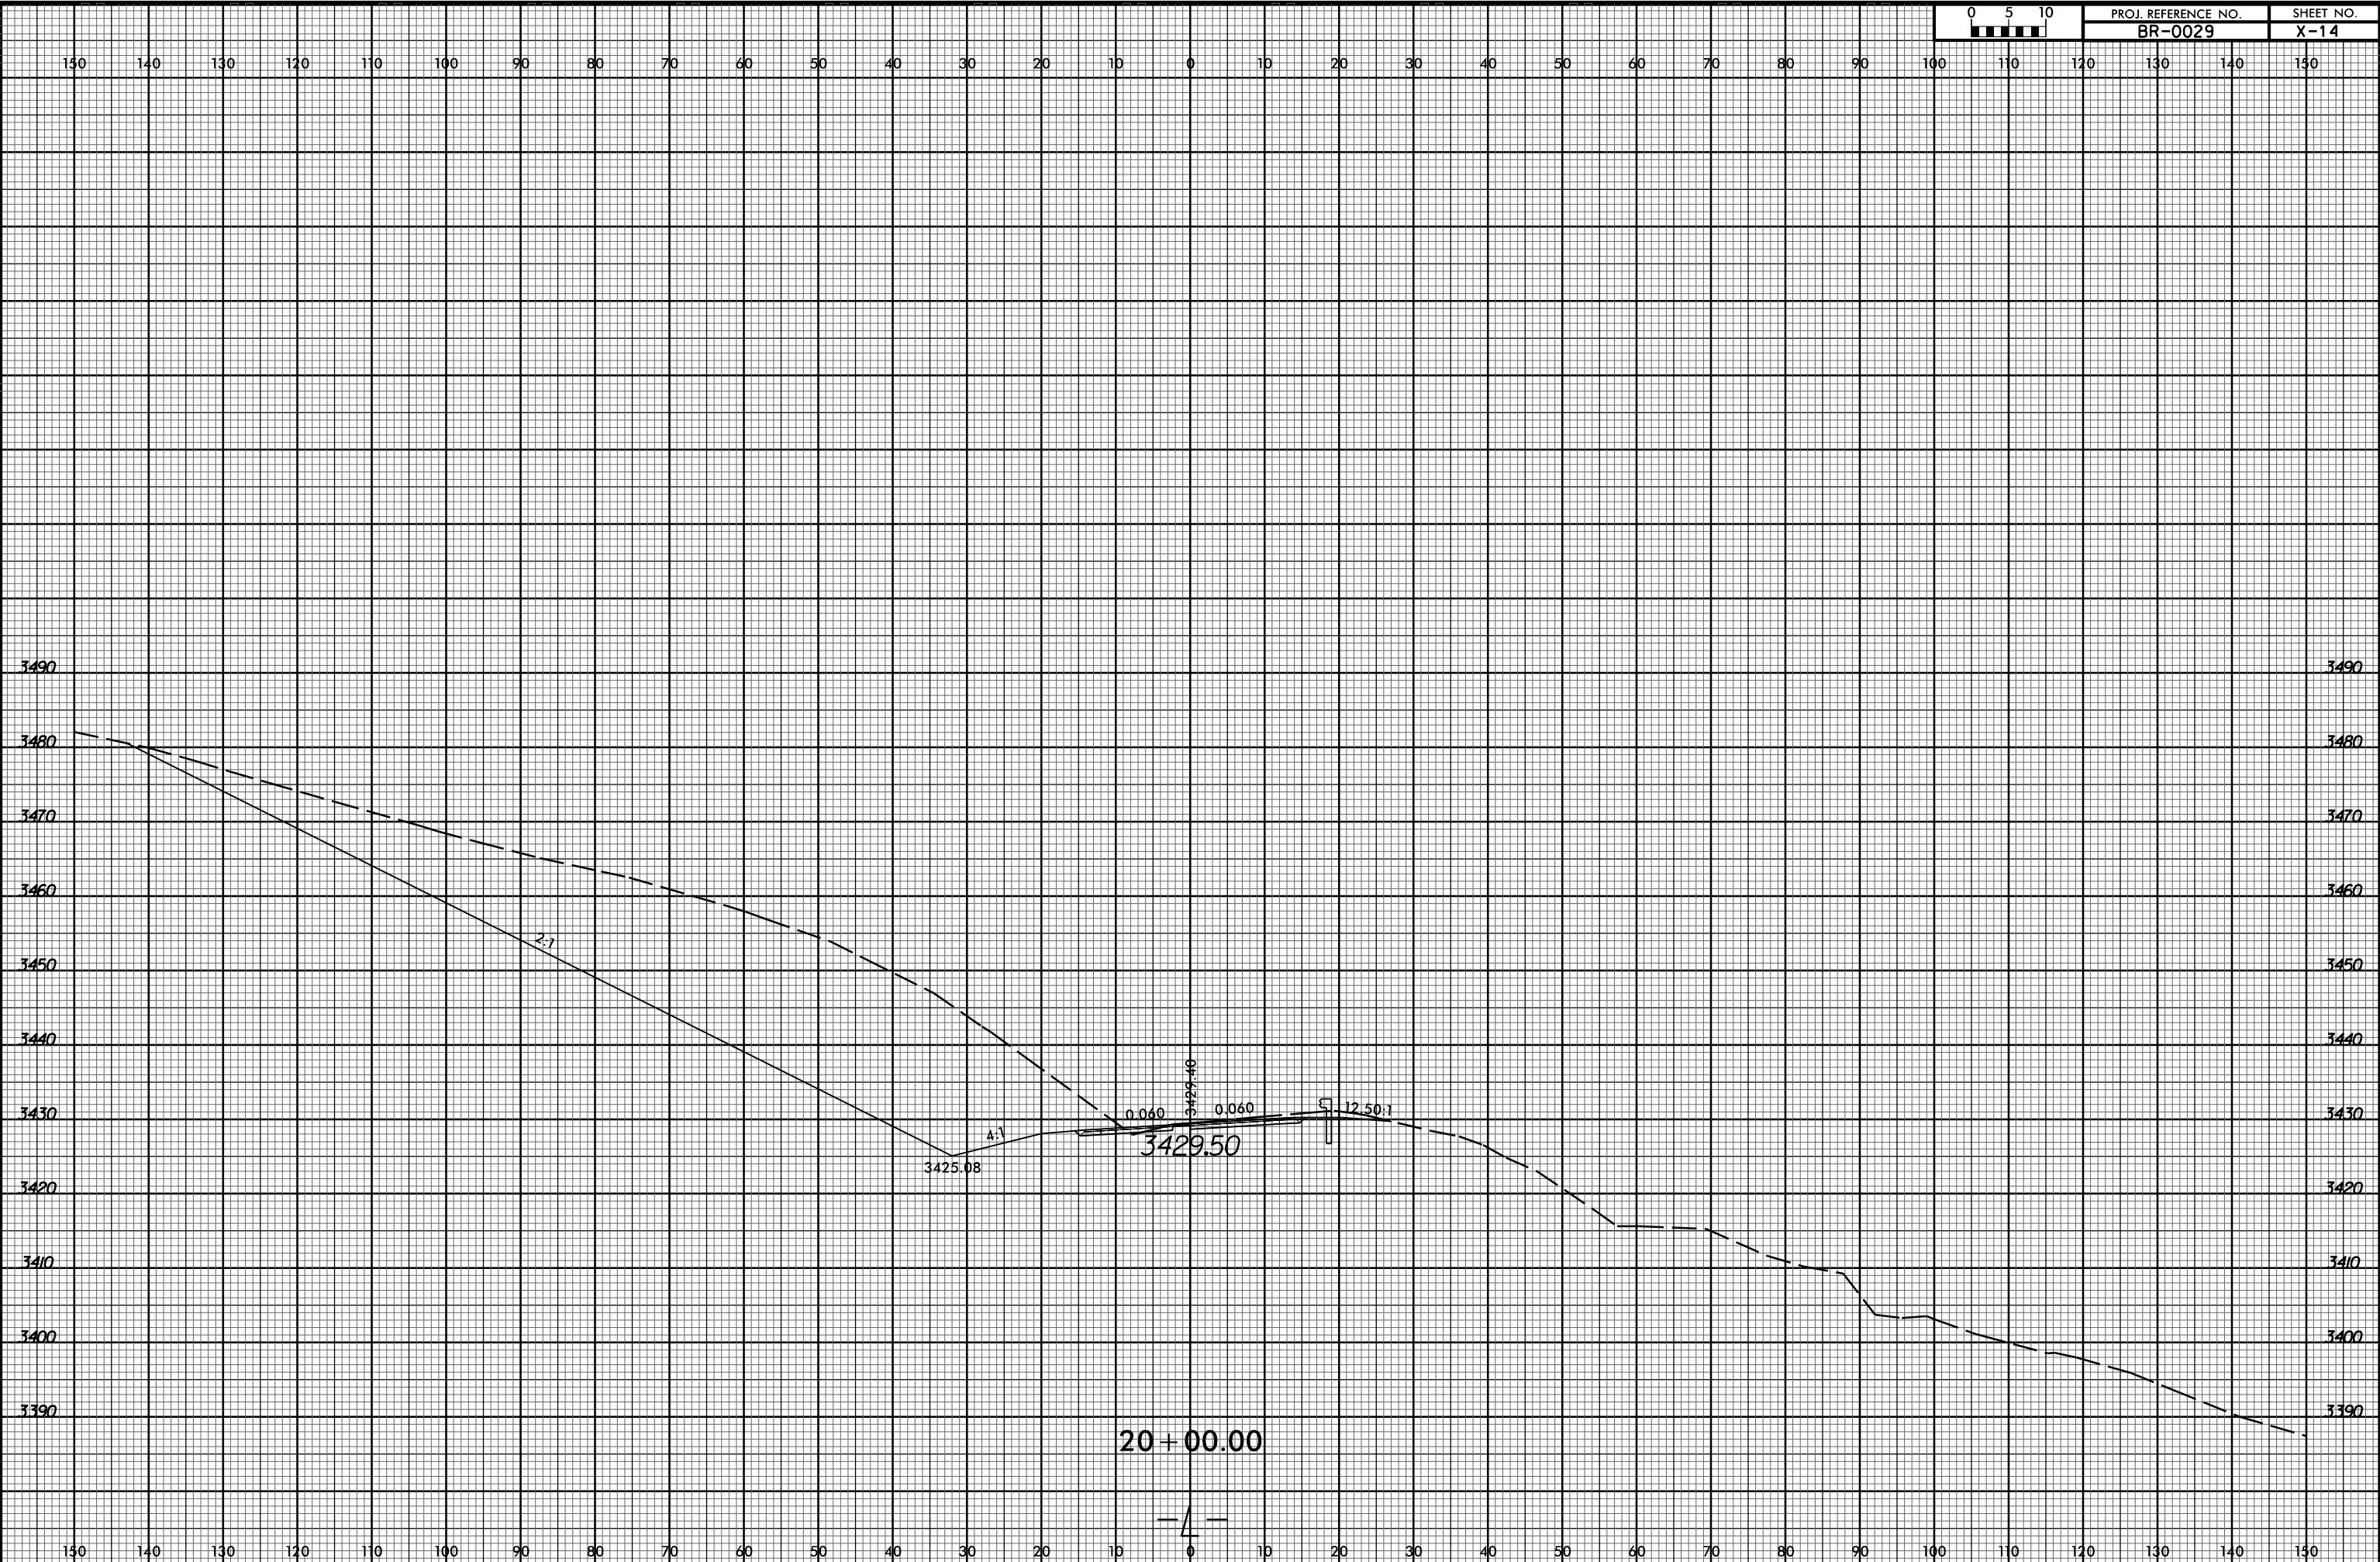

I:\8/2024\Roadway\Corridor\Mode\ing\BR0029_Rdy_xpl.dgn

Wright