


6/23/16



PROJ. REFERENCE NO.
BR-0029

SHEET NO.
X-15

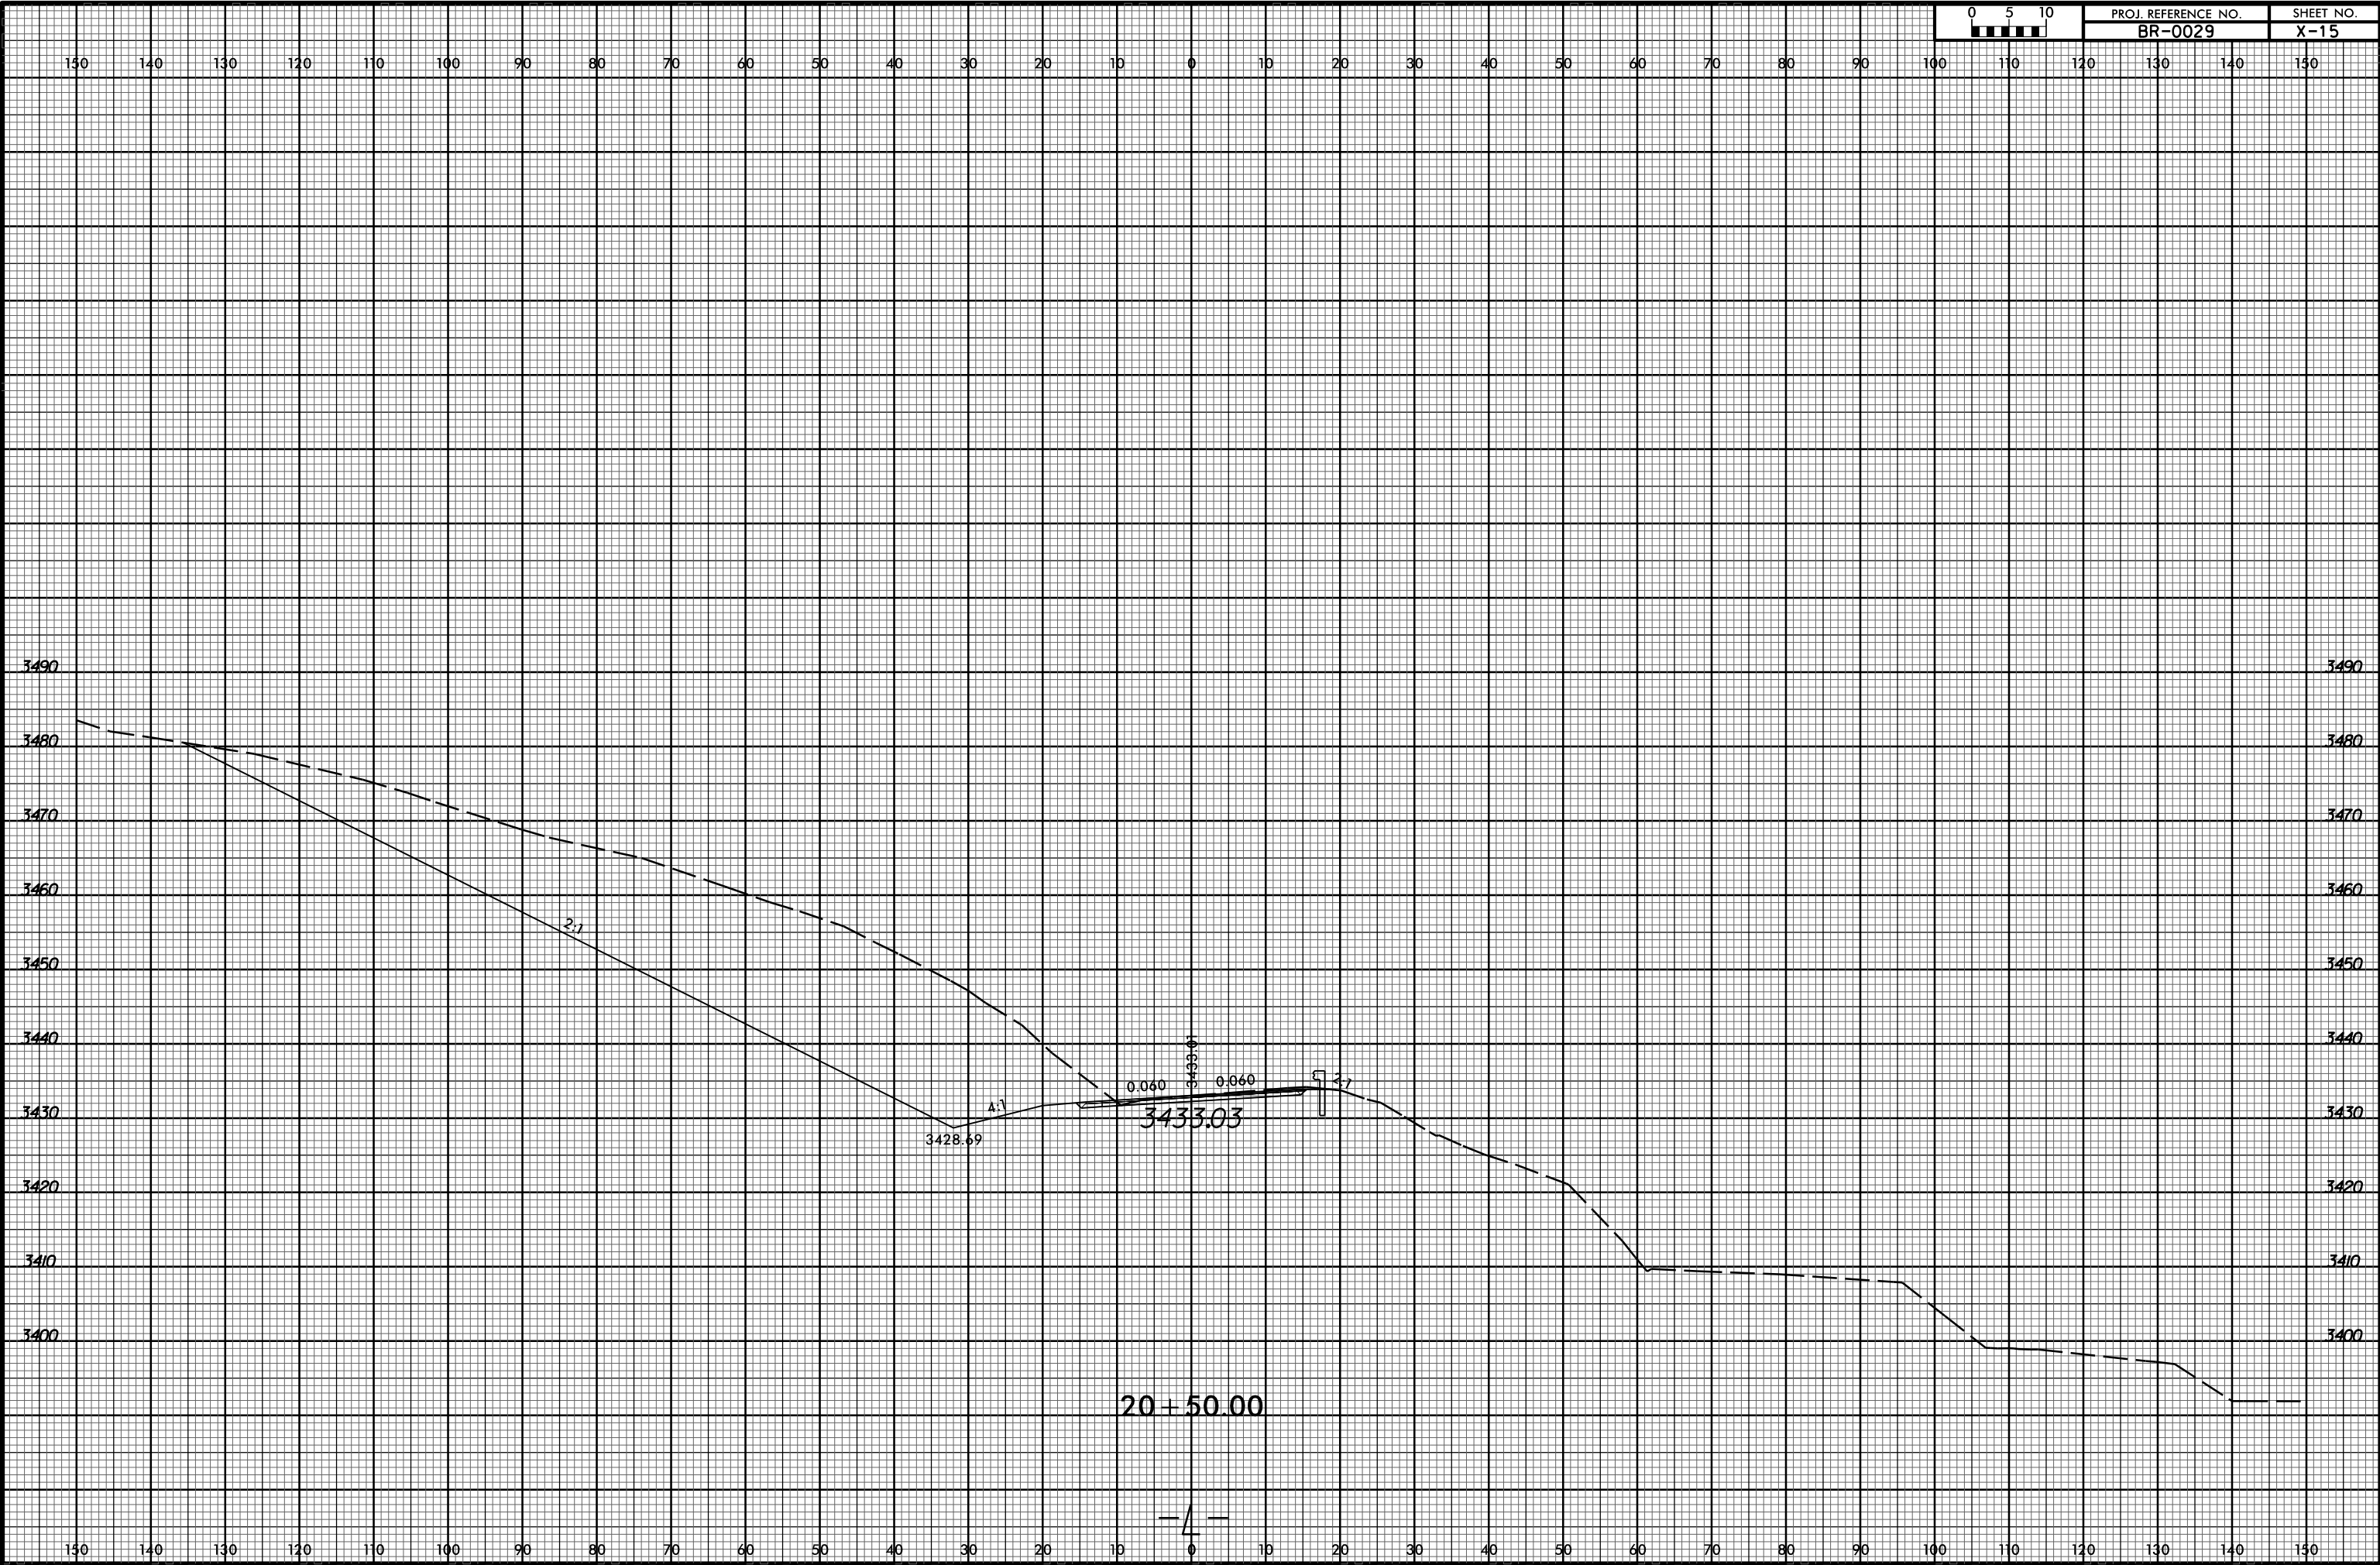

I:\8\2024\Roadway\Corridor-Modeling\BR0029_Rdy_xpl.dgn
M Wright