


6/23/16

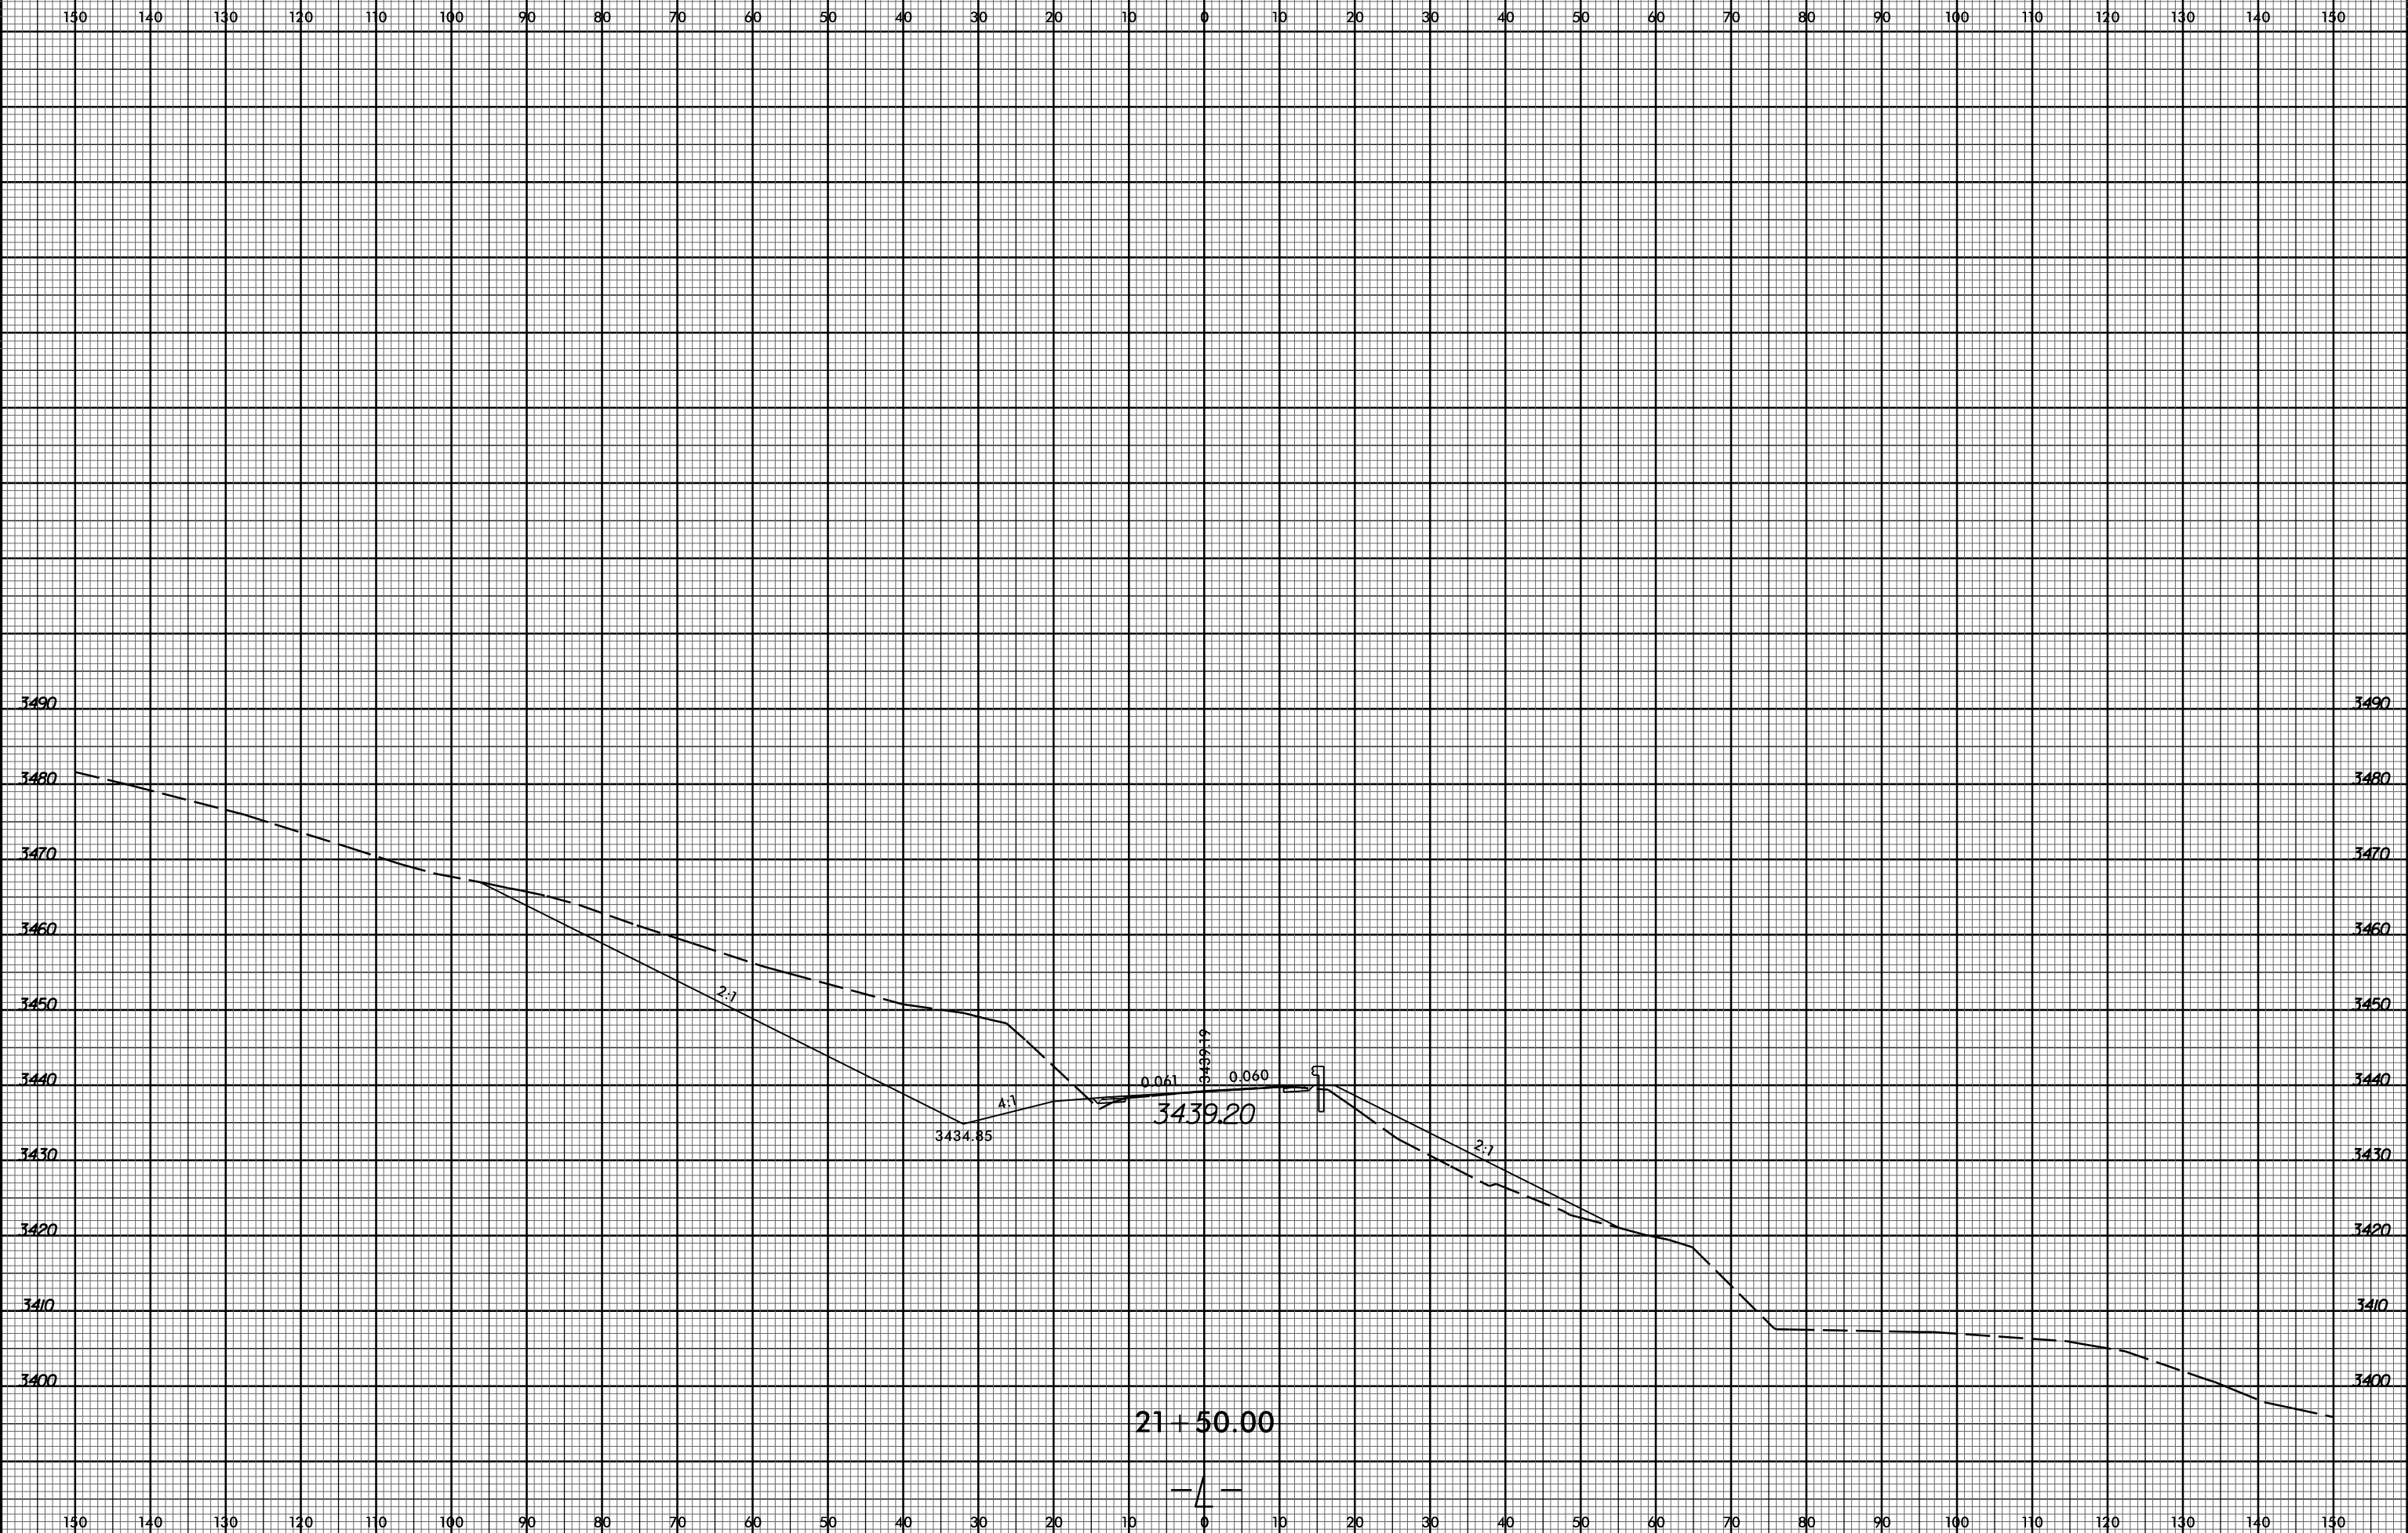

PROJ. REFERENCE NO.	SHEET NO.
BR-0029	X-17



I:\8\2024\Roadway\CorridorMode\ing\BR0029_Rdy_xpl.dgn
 M:\8\2024\Roadway\CorridorMode\ing\BR0029_Rdy_xpl.dgn