


6/23/16



PROJ. REFERENCE NO.
BR-0029

SHEET NO.
X-23

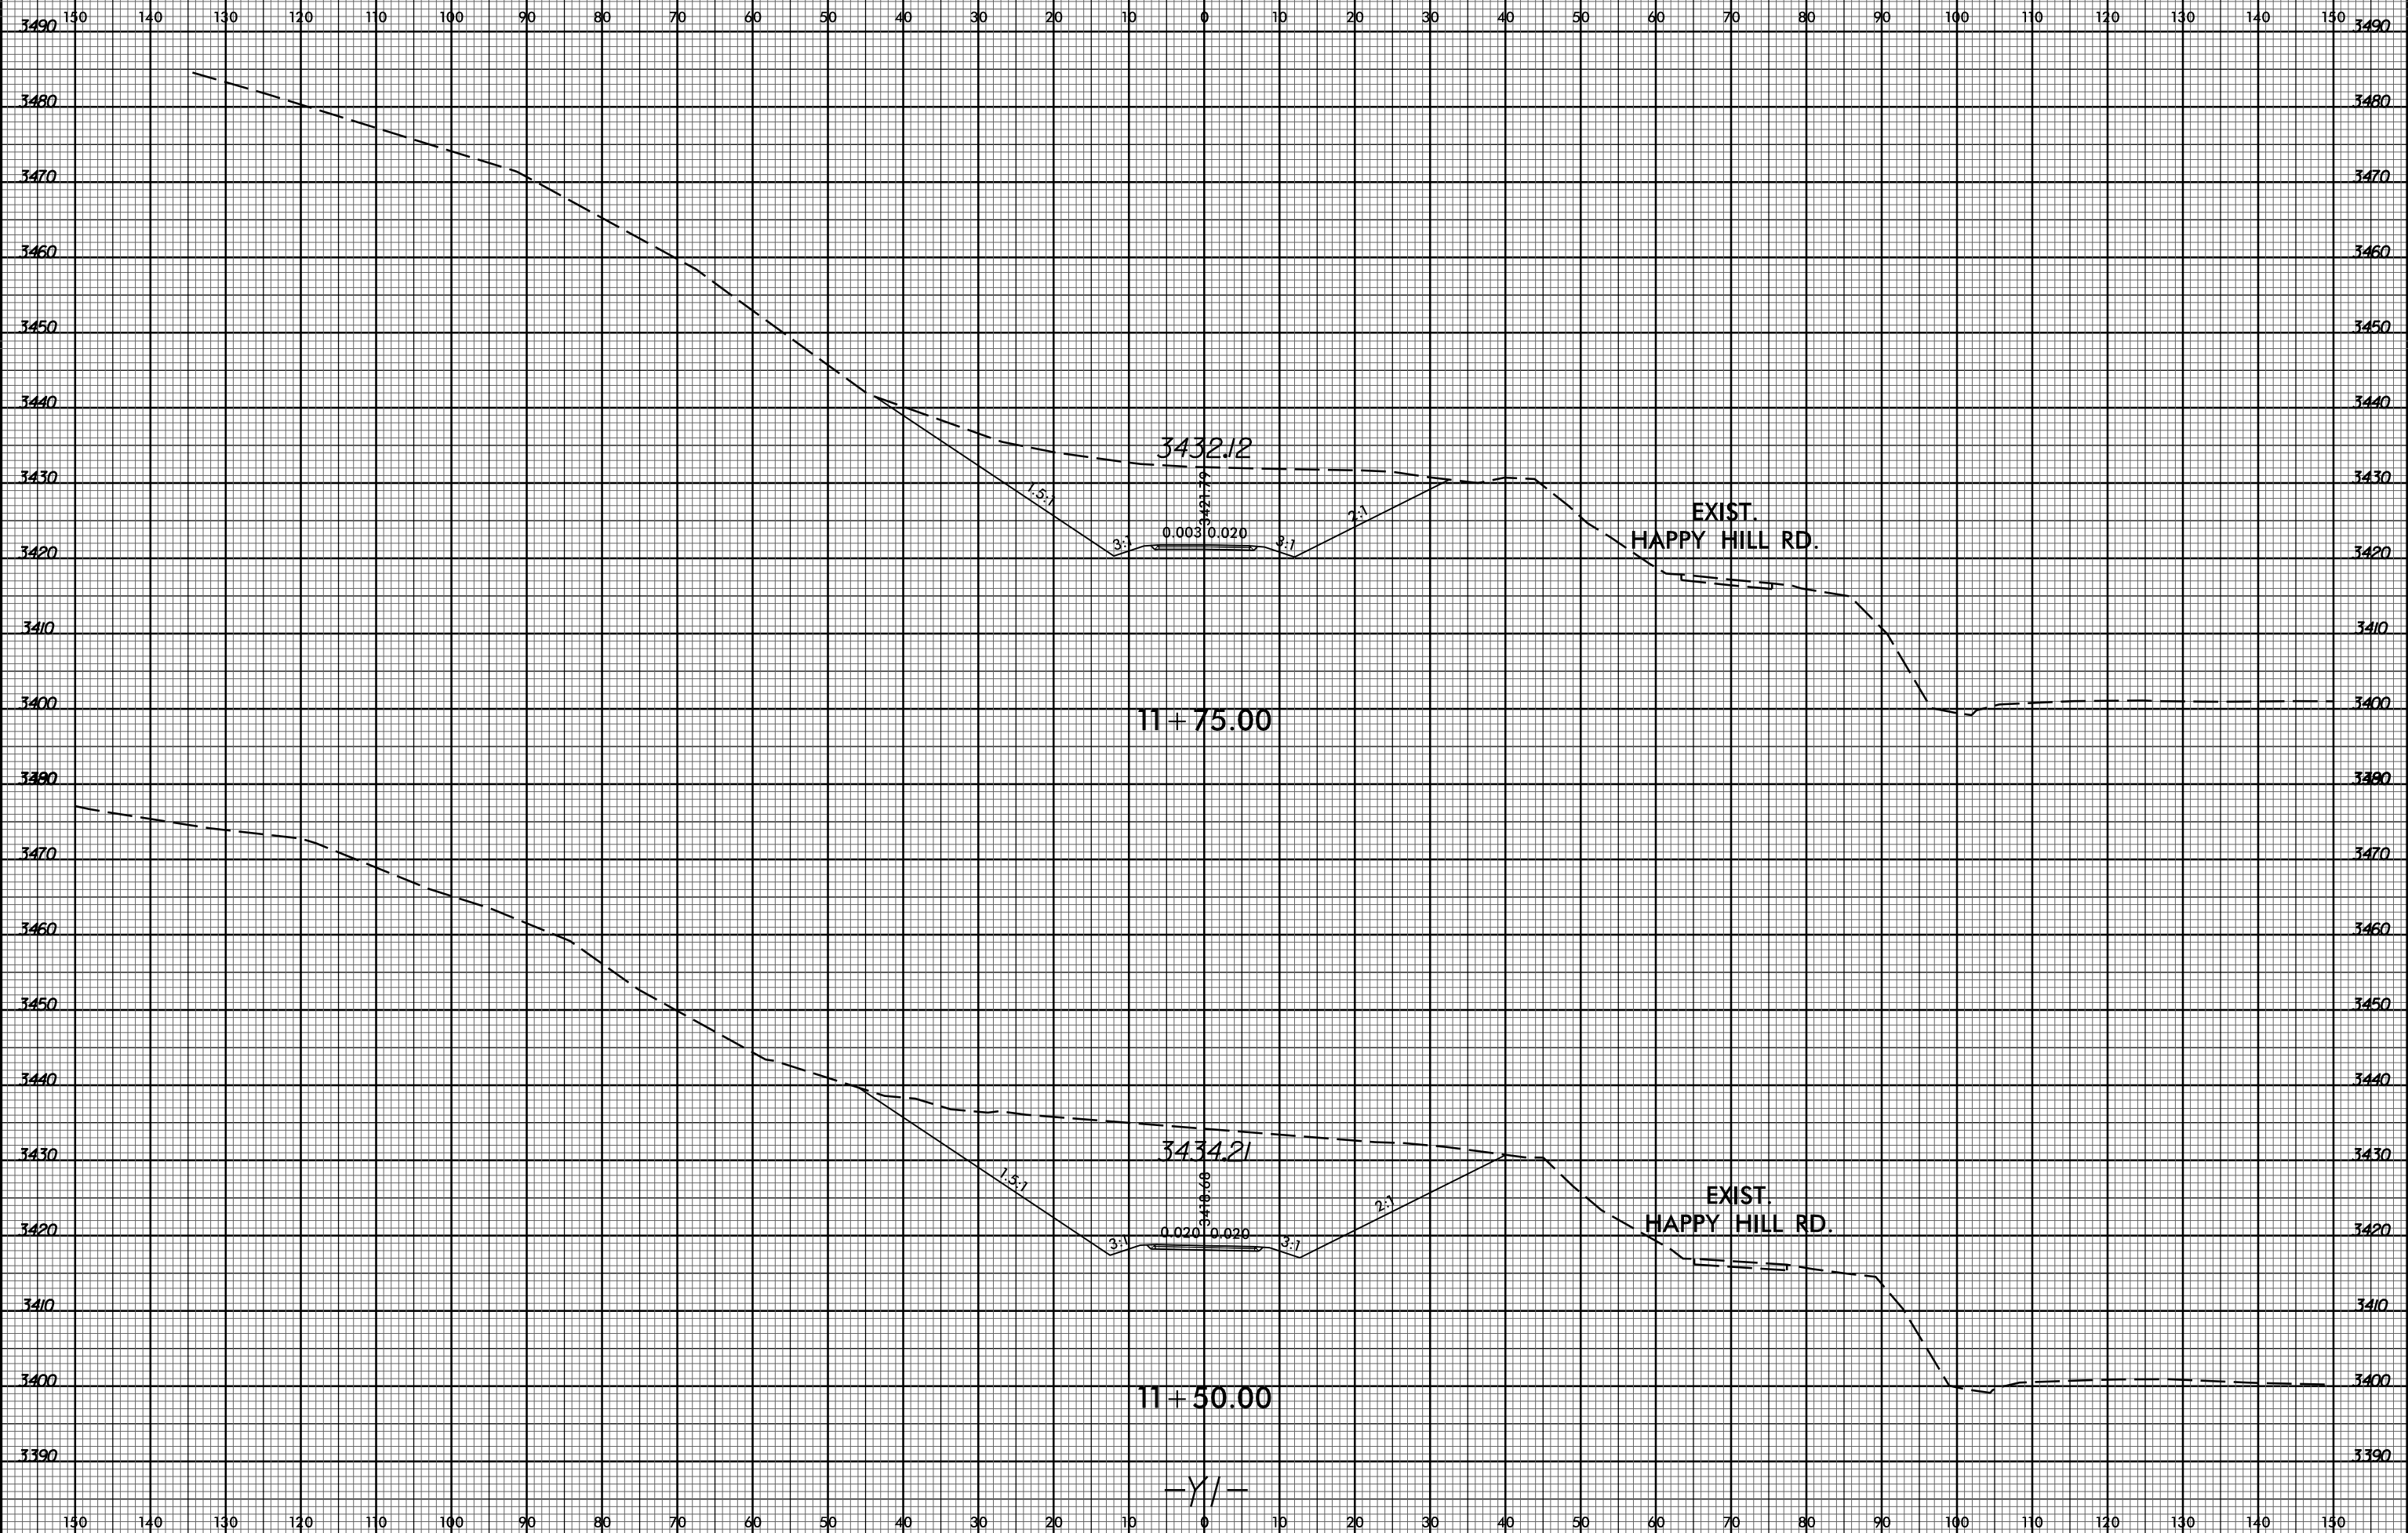

I:\18\2021_108:40_AM
Rt:BR0029_Roadway\Corridor_Modeling\BR0029_Rdy_xpl_Y1.dgn
MPL:gmt