


6/23/16



PROJ. REFERENCE NO.
BR-0029

SHEET NO.
X-25

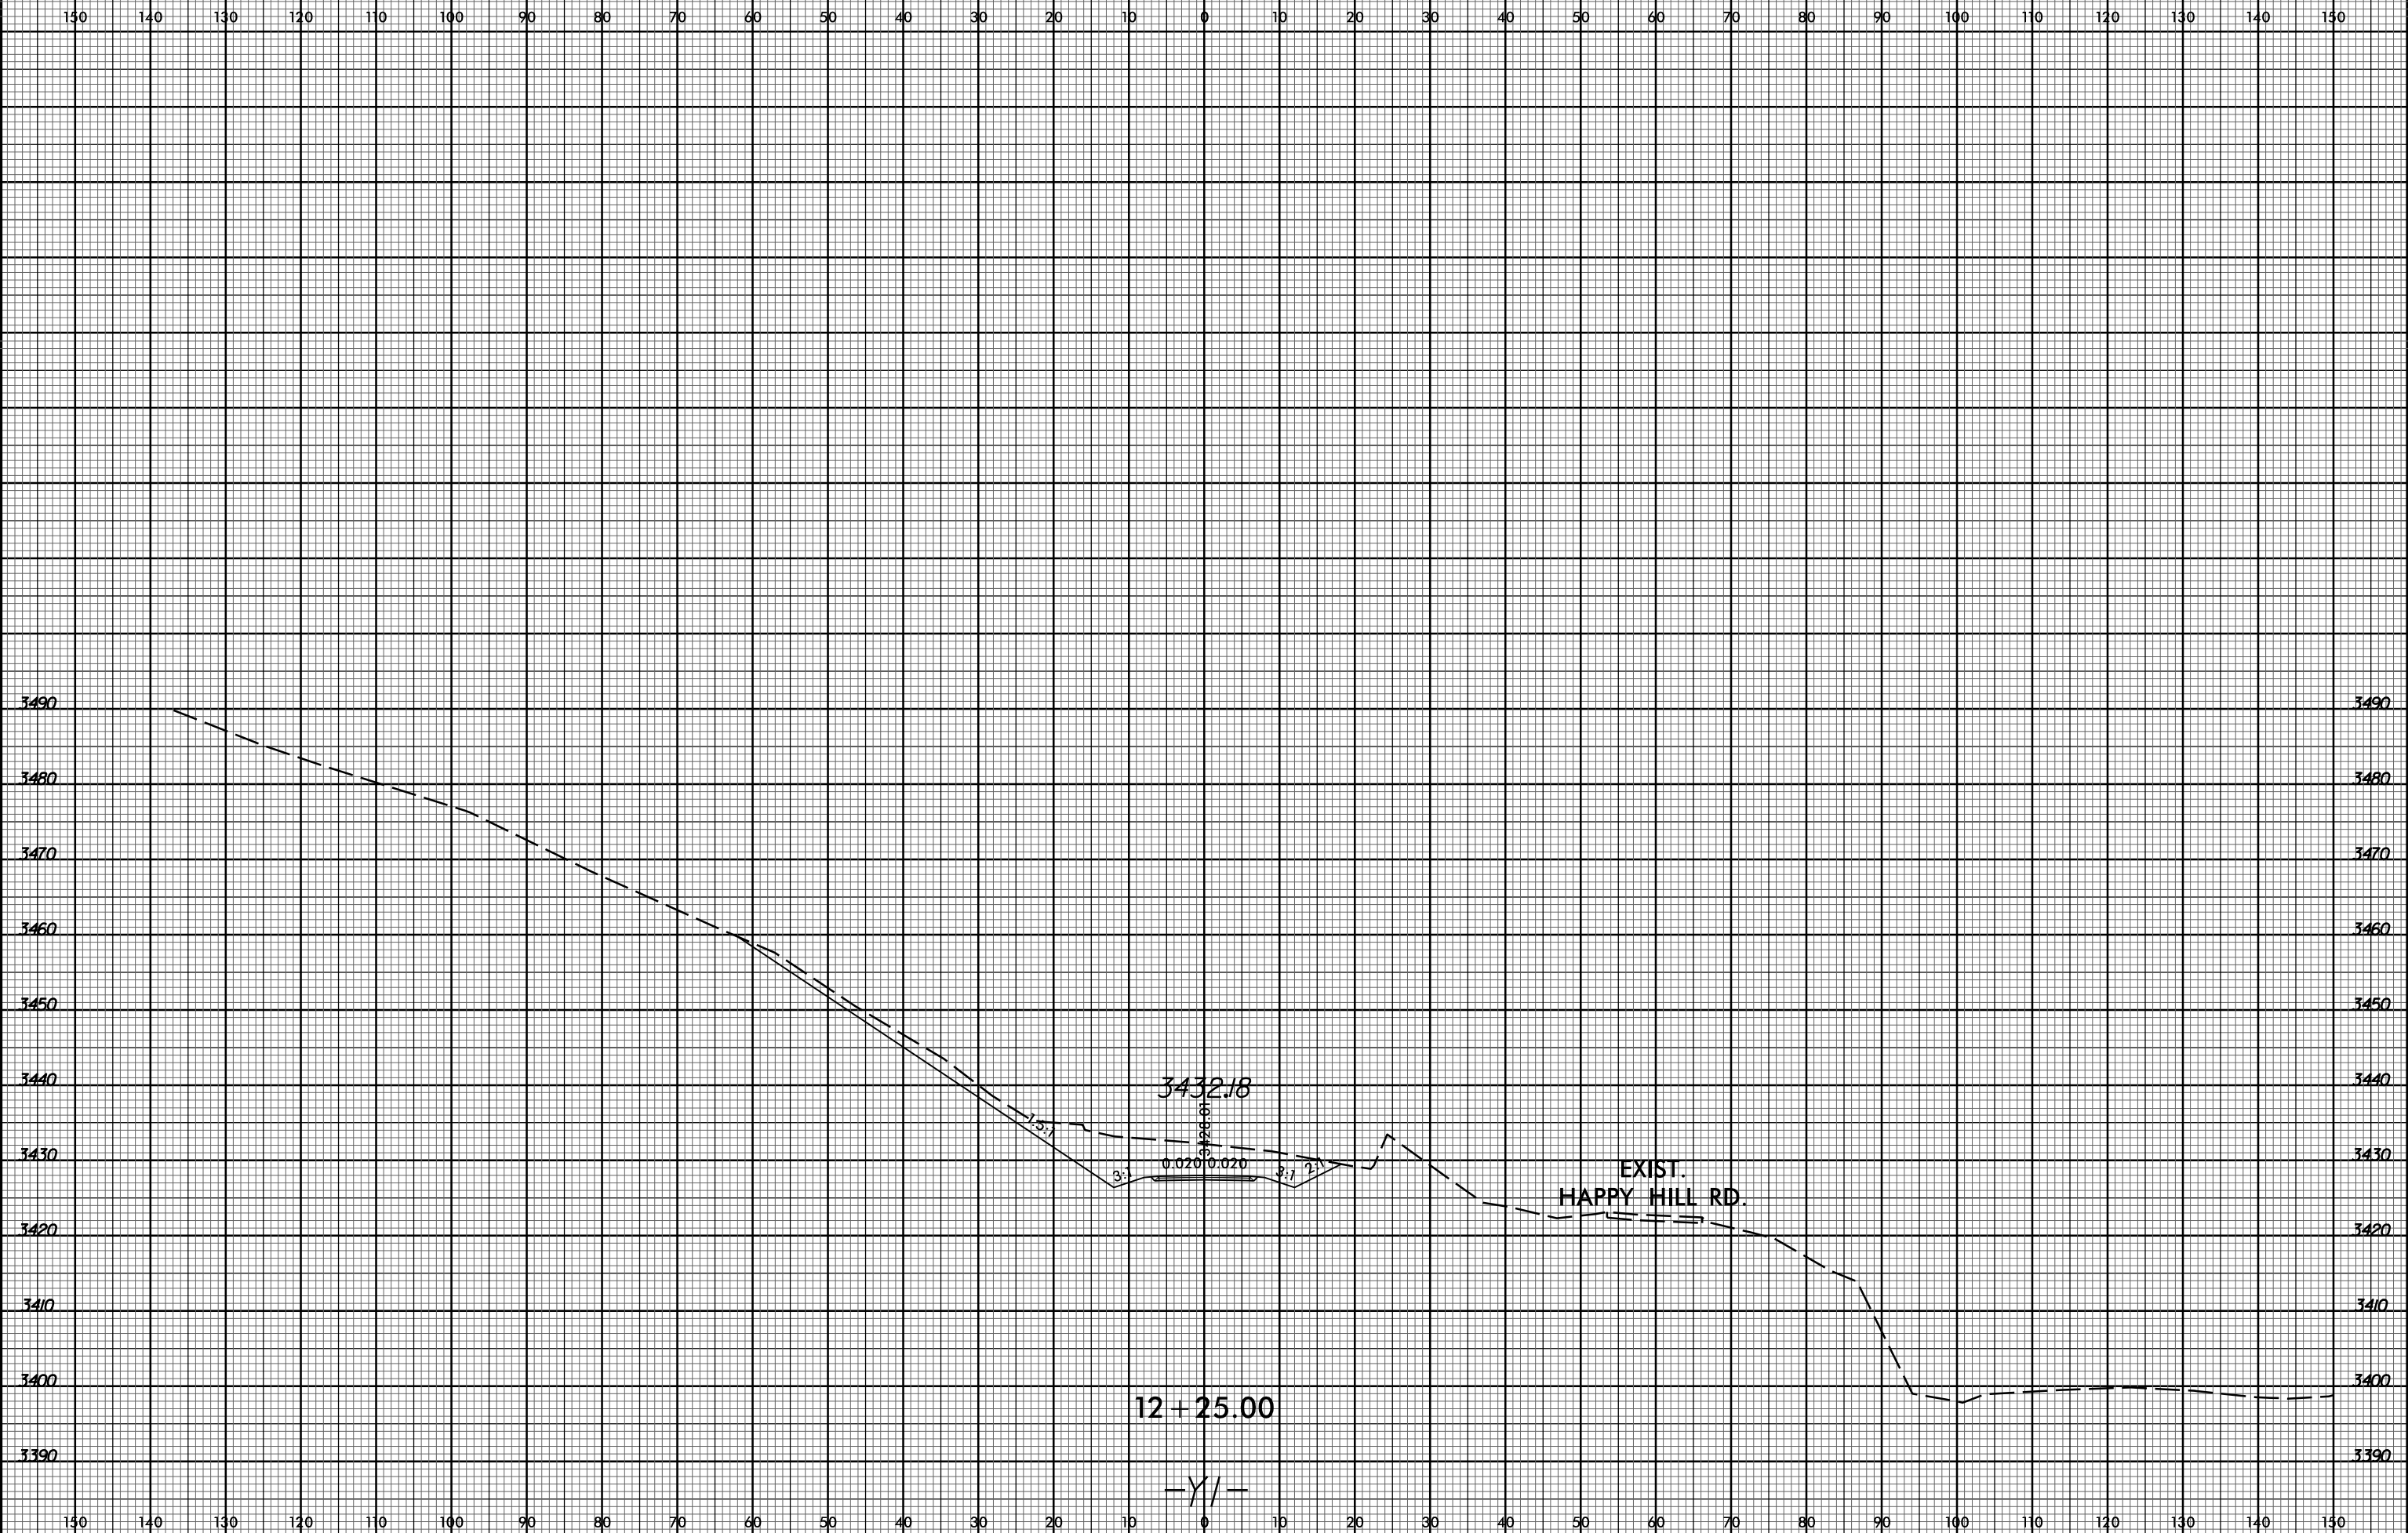

3432.18

12+25.00

EXIST.
HAPPY HILL RD.

12 + 25.00

-Y/-

I:\18\2021_1021400_AM
 R:\BR0029_Roadway\Corridor Modeling\BR0029_Rdy_xpl.dgn
 MW:gmt