


6/23/16

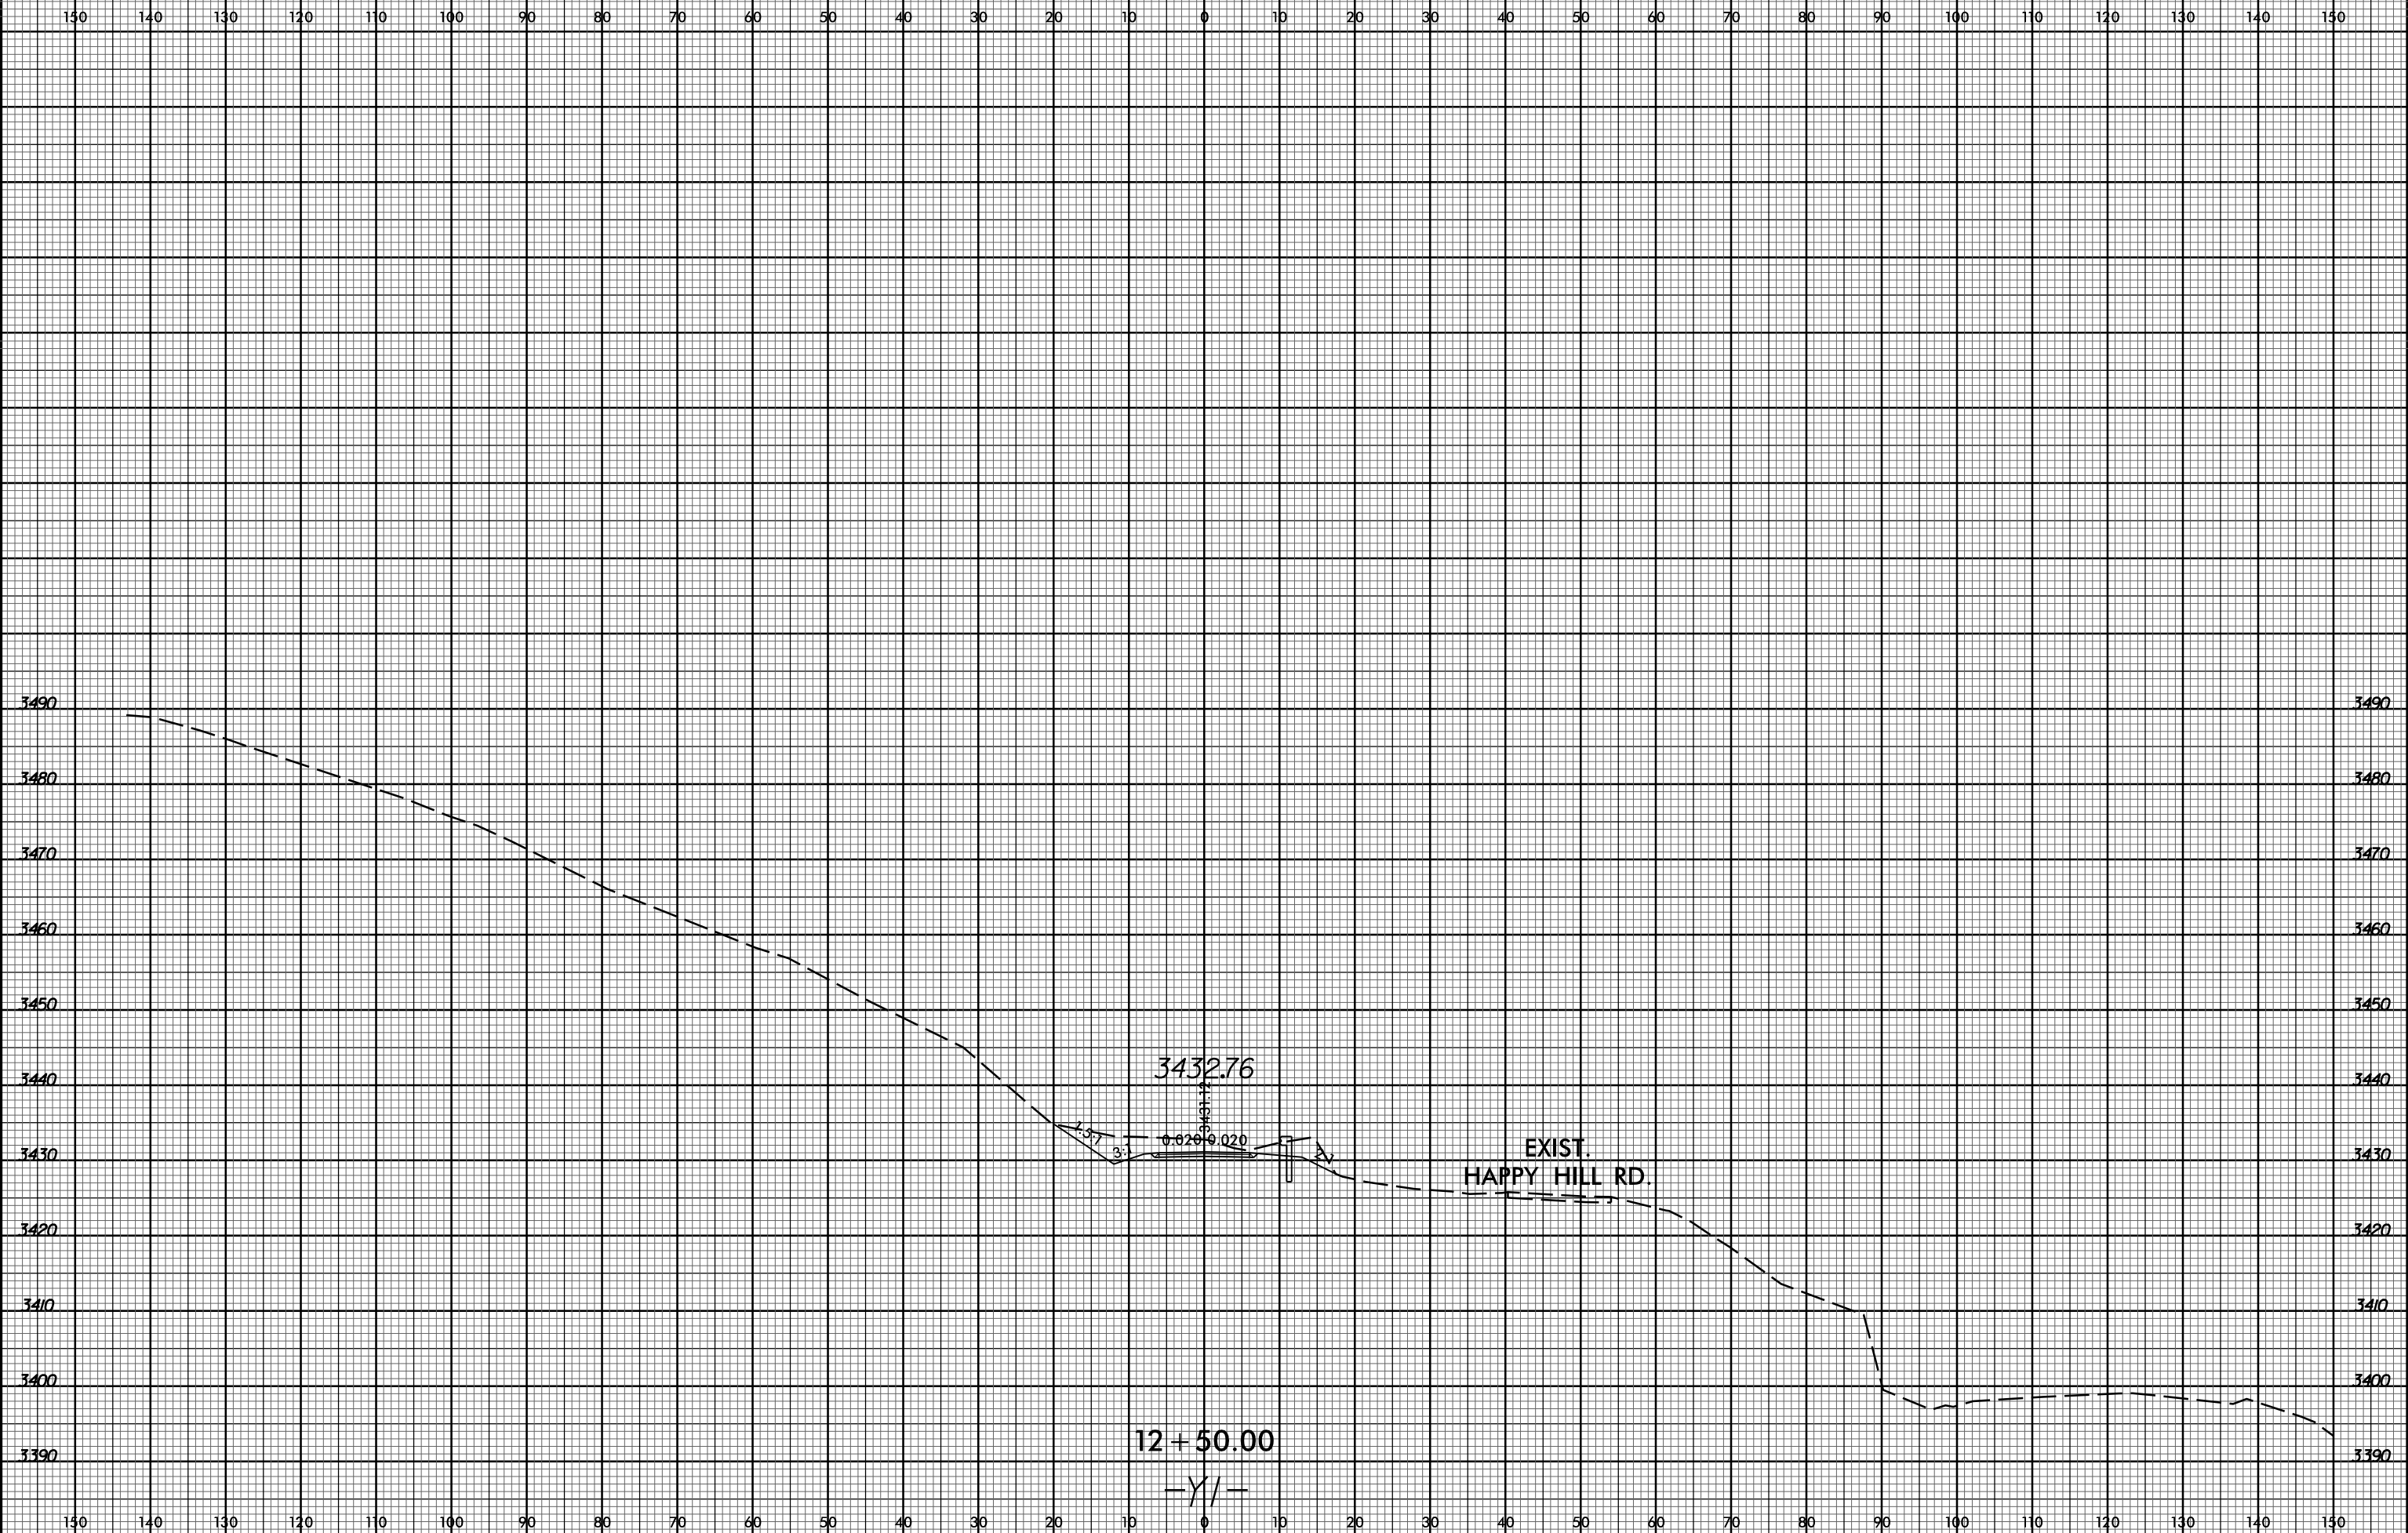

PROJ. REFERENCE NO.
BR-0029

SHEET NO.
X-26



I:\18\2021_102312 AM
Rt: BR0029_Roadway\Corridor Modeling\BR0029_Rdy_xpl.dgn
MR: gnt