


6/23/16

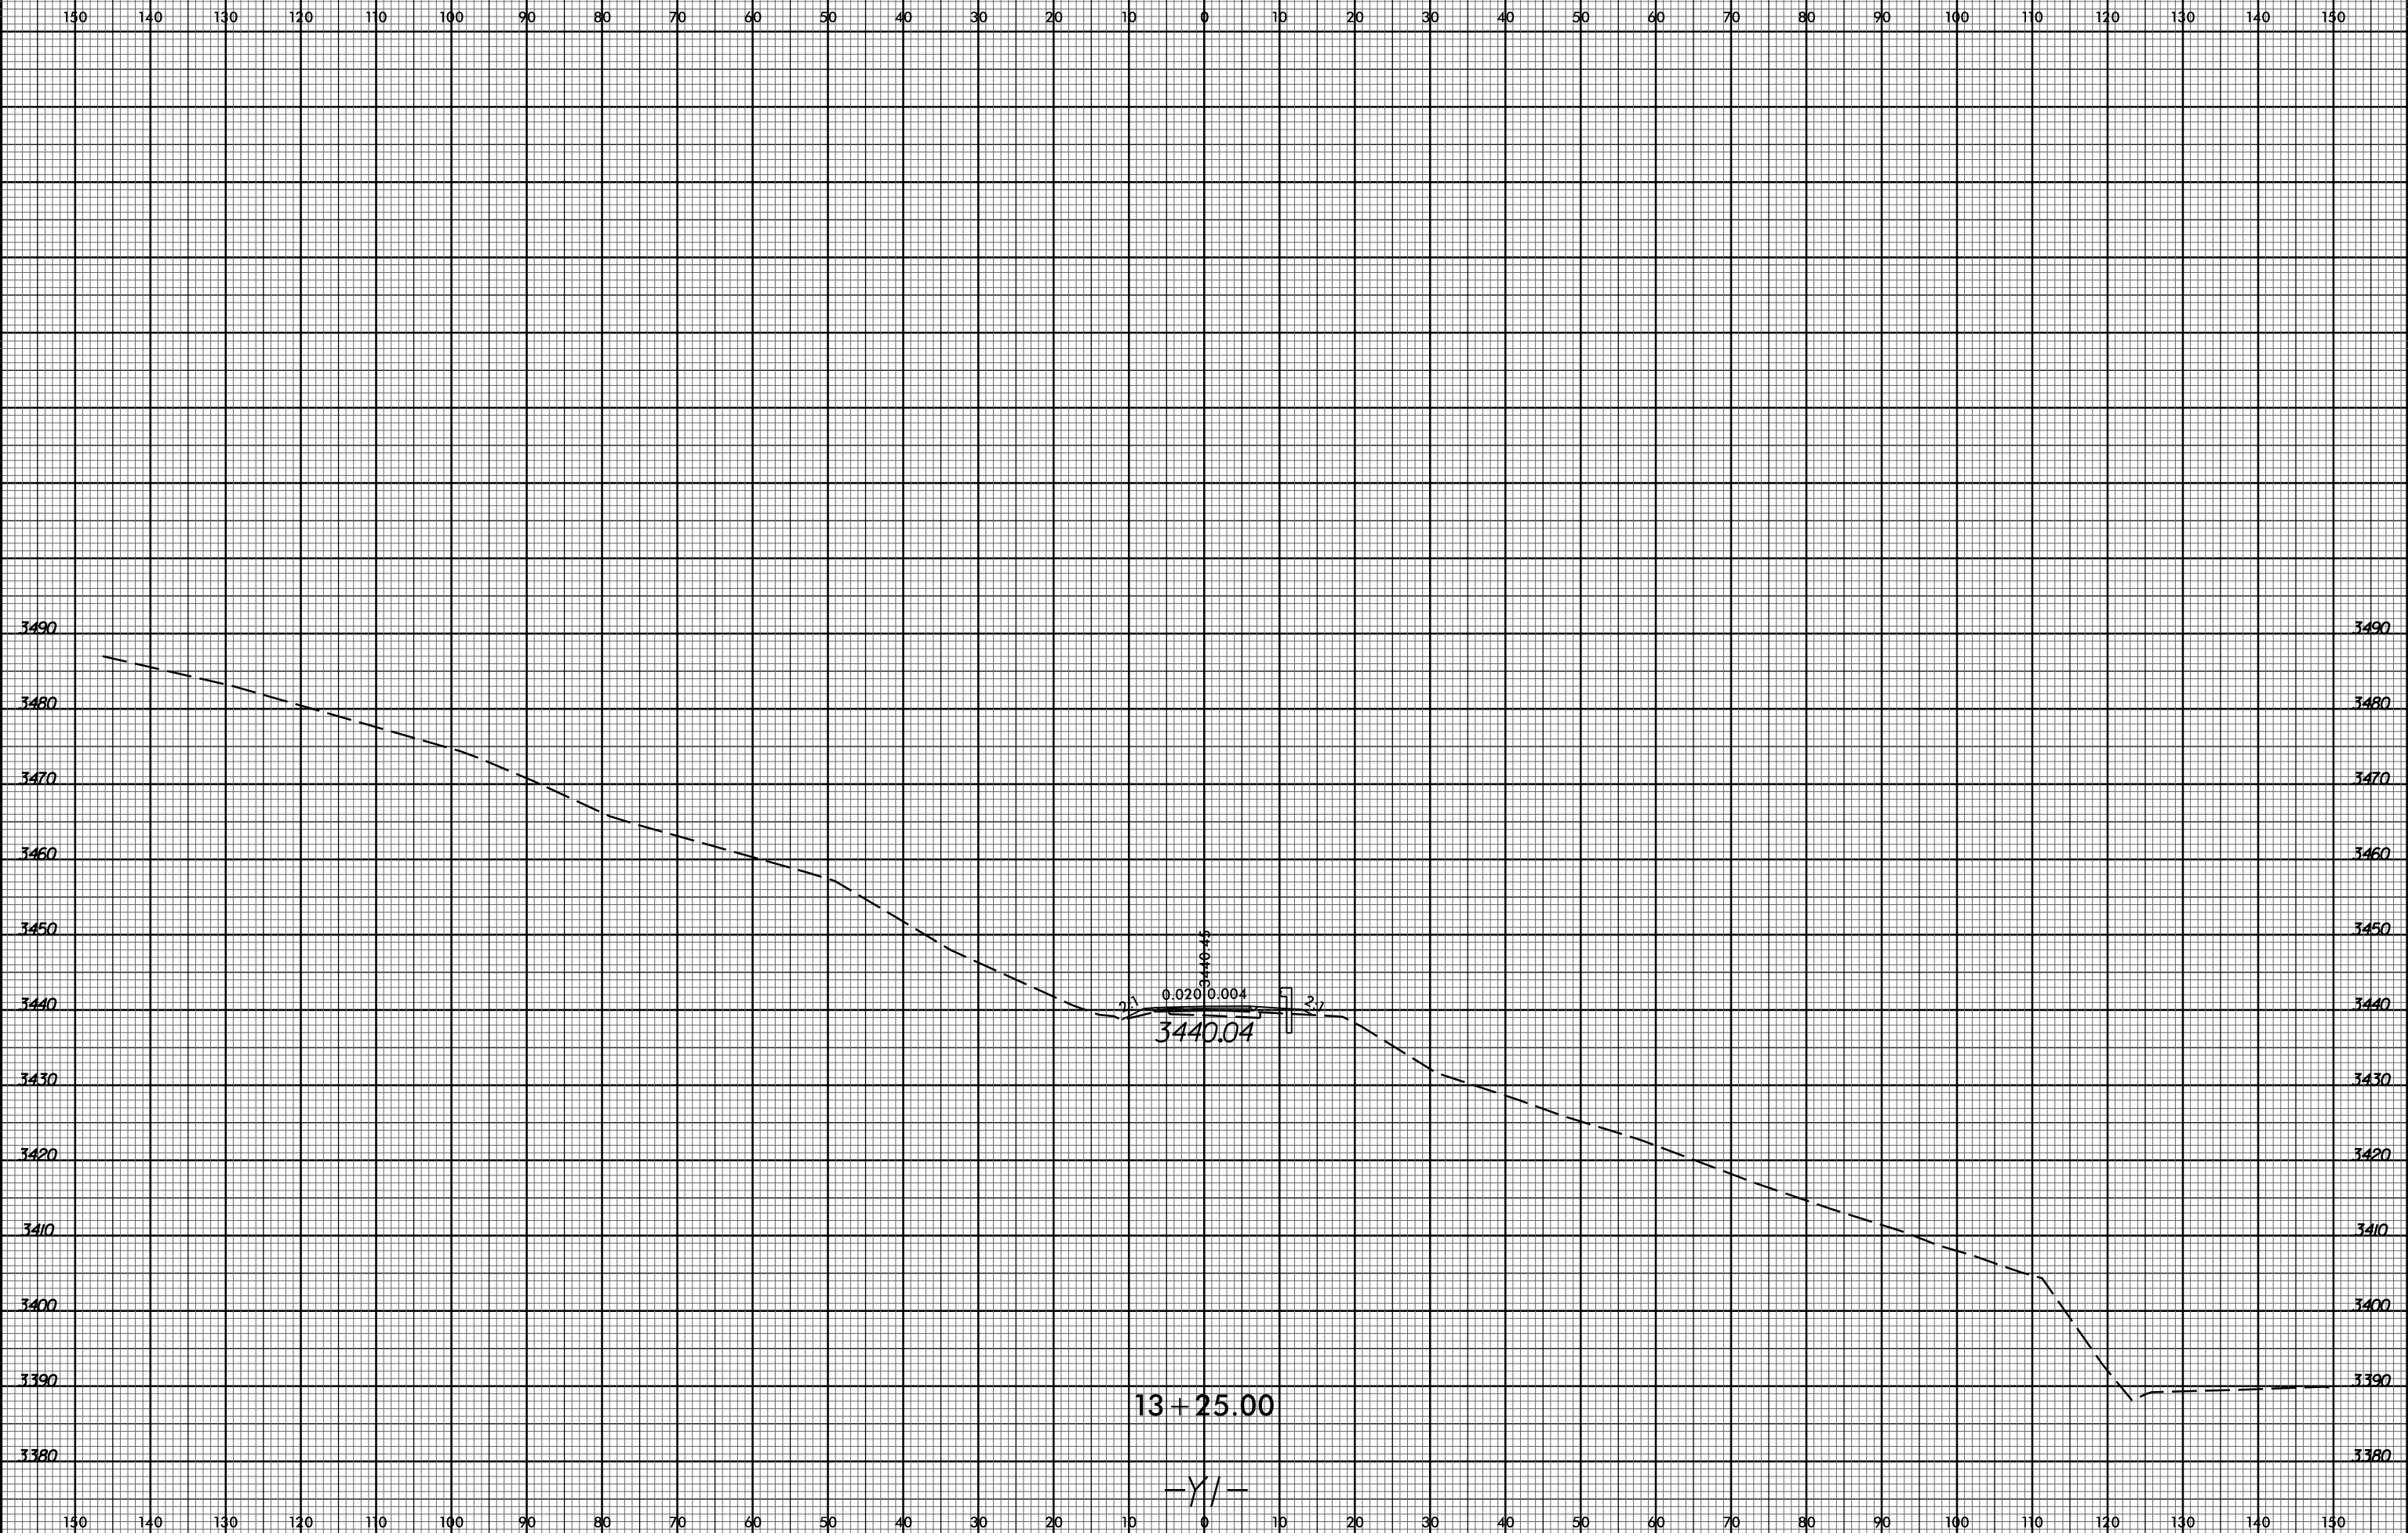

PROJ. REFERENCE NO.
BR-0029

SHEET NO.
X-29



I:\18\2021_10\27\32 AM
 R:\BR0029_Roadway\Corridor Modeling\BR0029_Rdy_xpl_1.dgn
 MW-1.dgn