


6/23/16

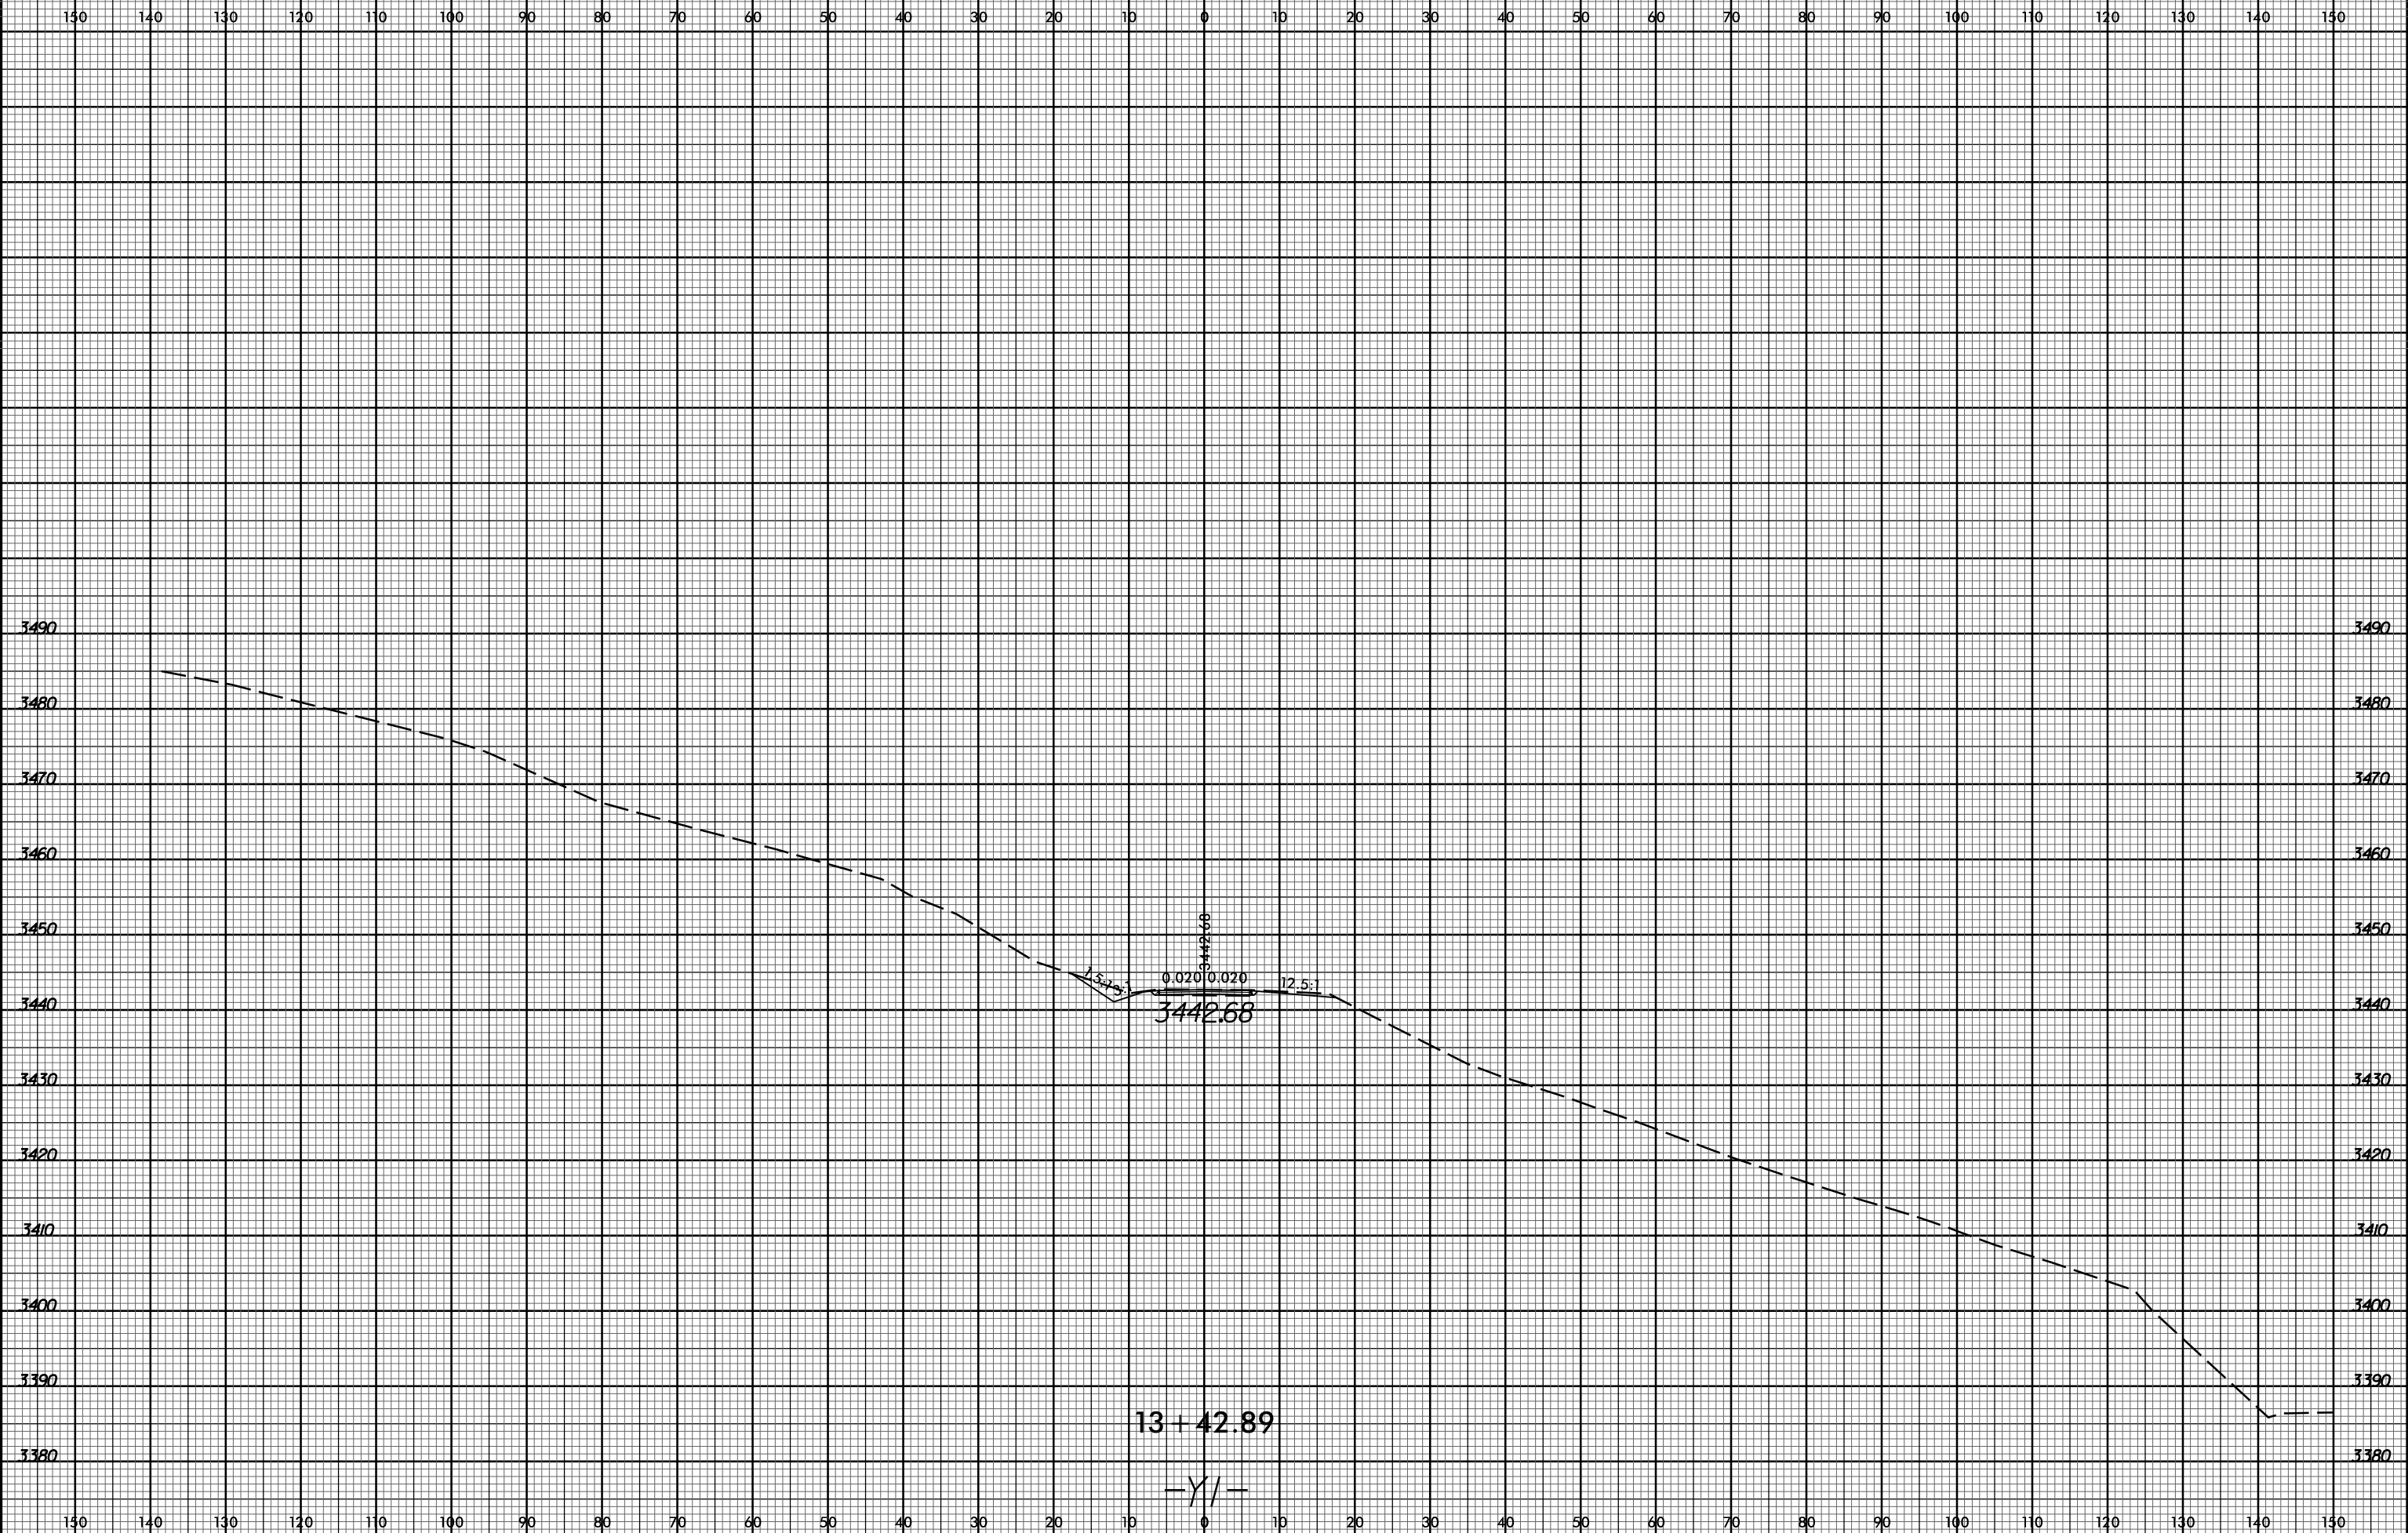

PROJ. REFERENCE NO.
BR-0029

SHEET NO.
X-30



I:\18\2021_1028\05 AM
 F:\BR0029\Roadway\Corridor Modeling\BR0029_Rdy_xpl.y1.dgn
 MW-1.dgn