


6/23/16

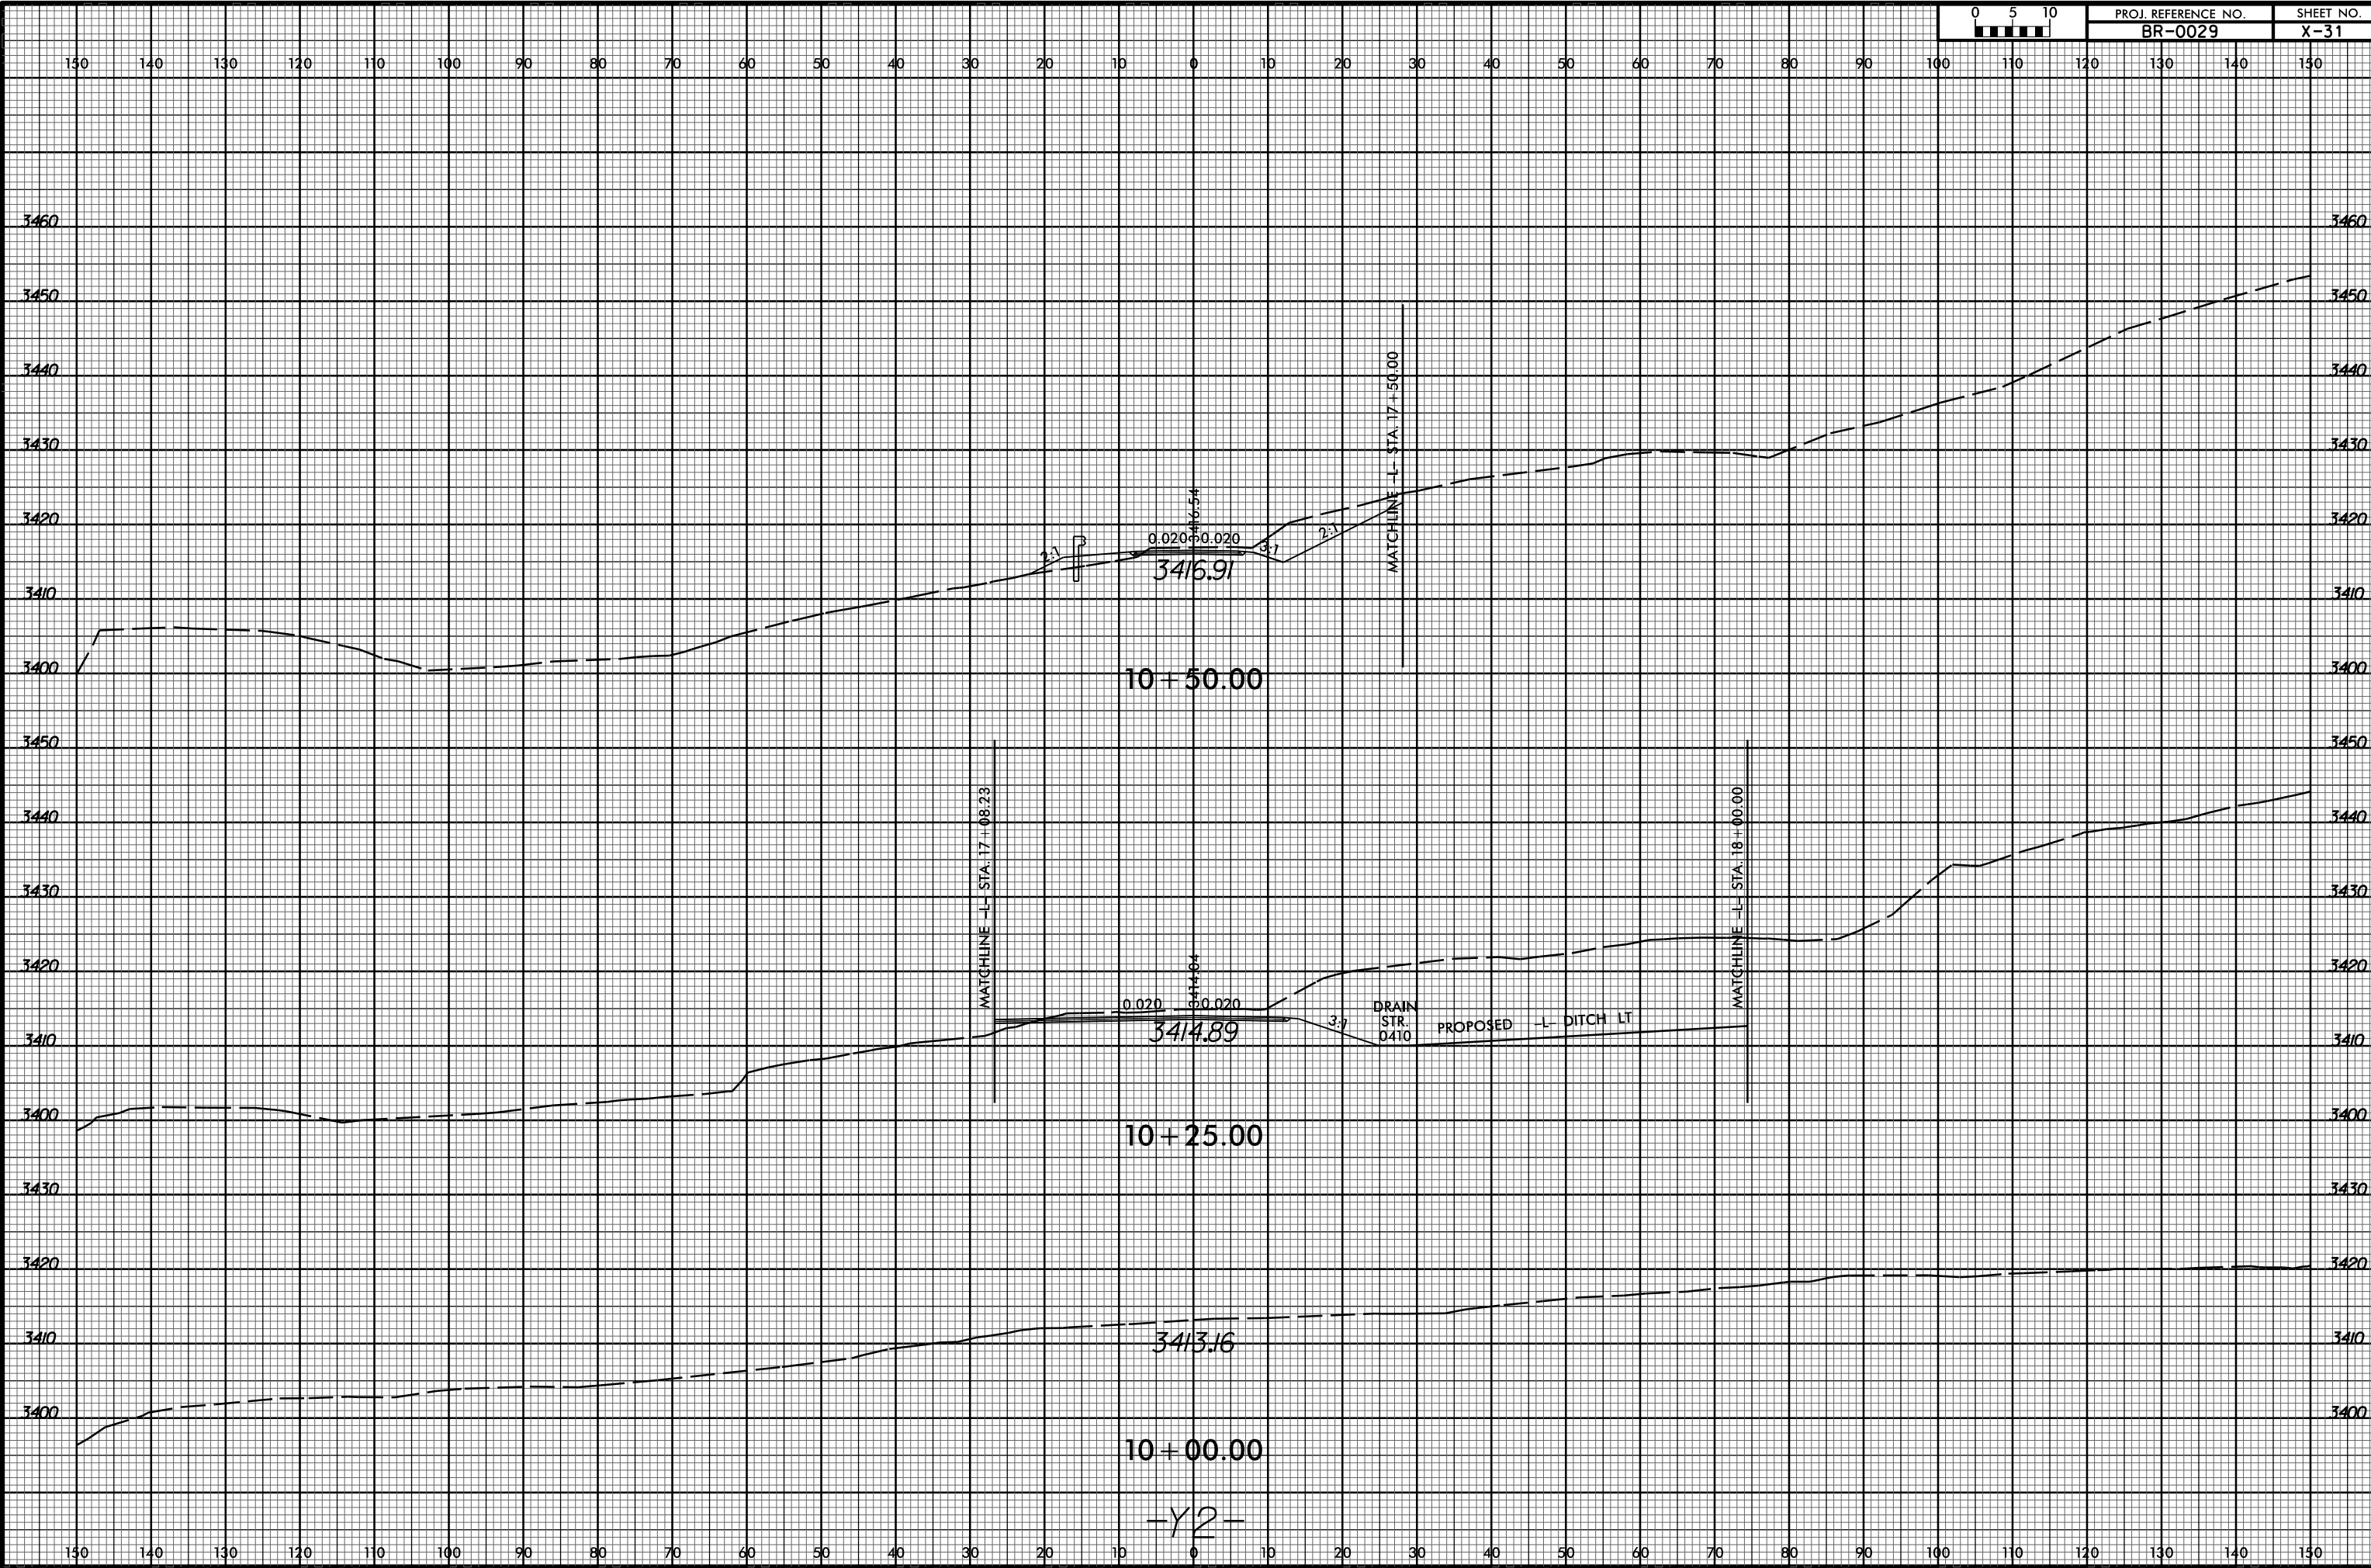

PROJ. REFERENCE NO.  
BR-0029

SHEET NO.  
X-31



I:\18\2021\_10\29\34 AM  
Rt: BR0029\_Roadway\Corridor Modeling\BR0029\_Rdy\_xpl\_Y2.dgn  
MW: gnt