


NOTES:
FOR NOTES, SEE "FOUNDATION TABLES" ON SHEET 3 OF 4.

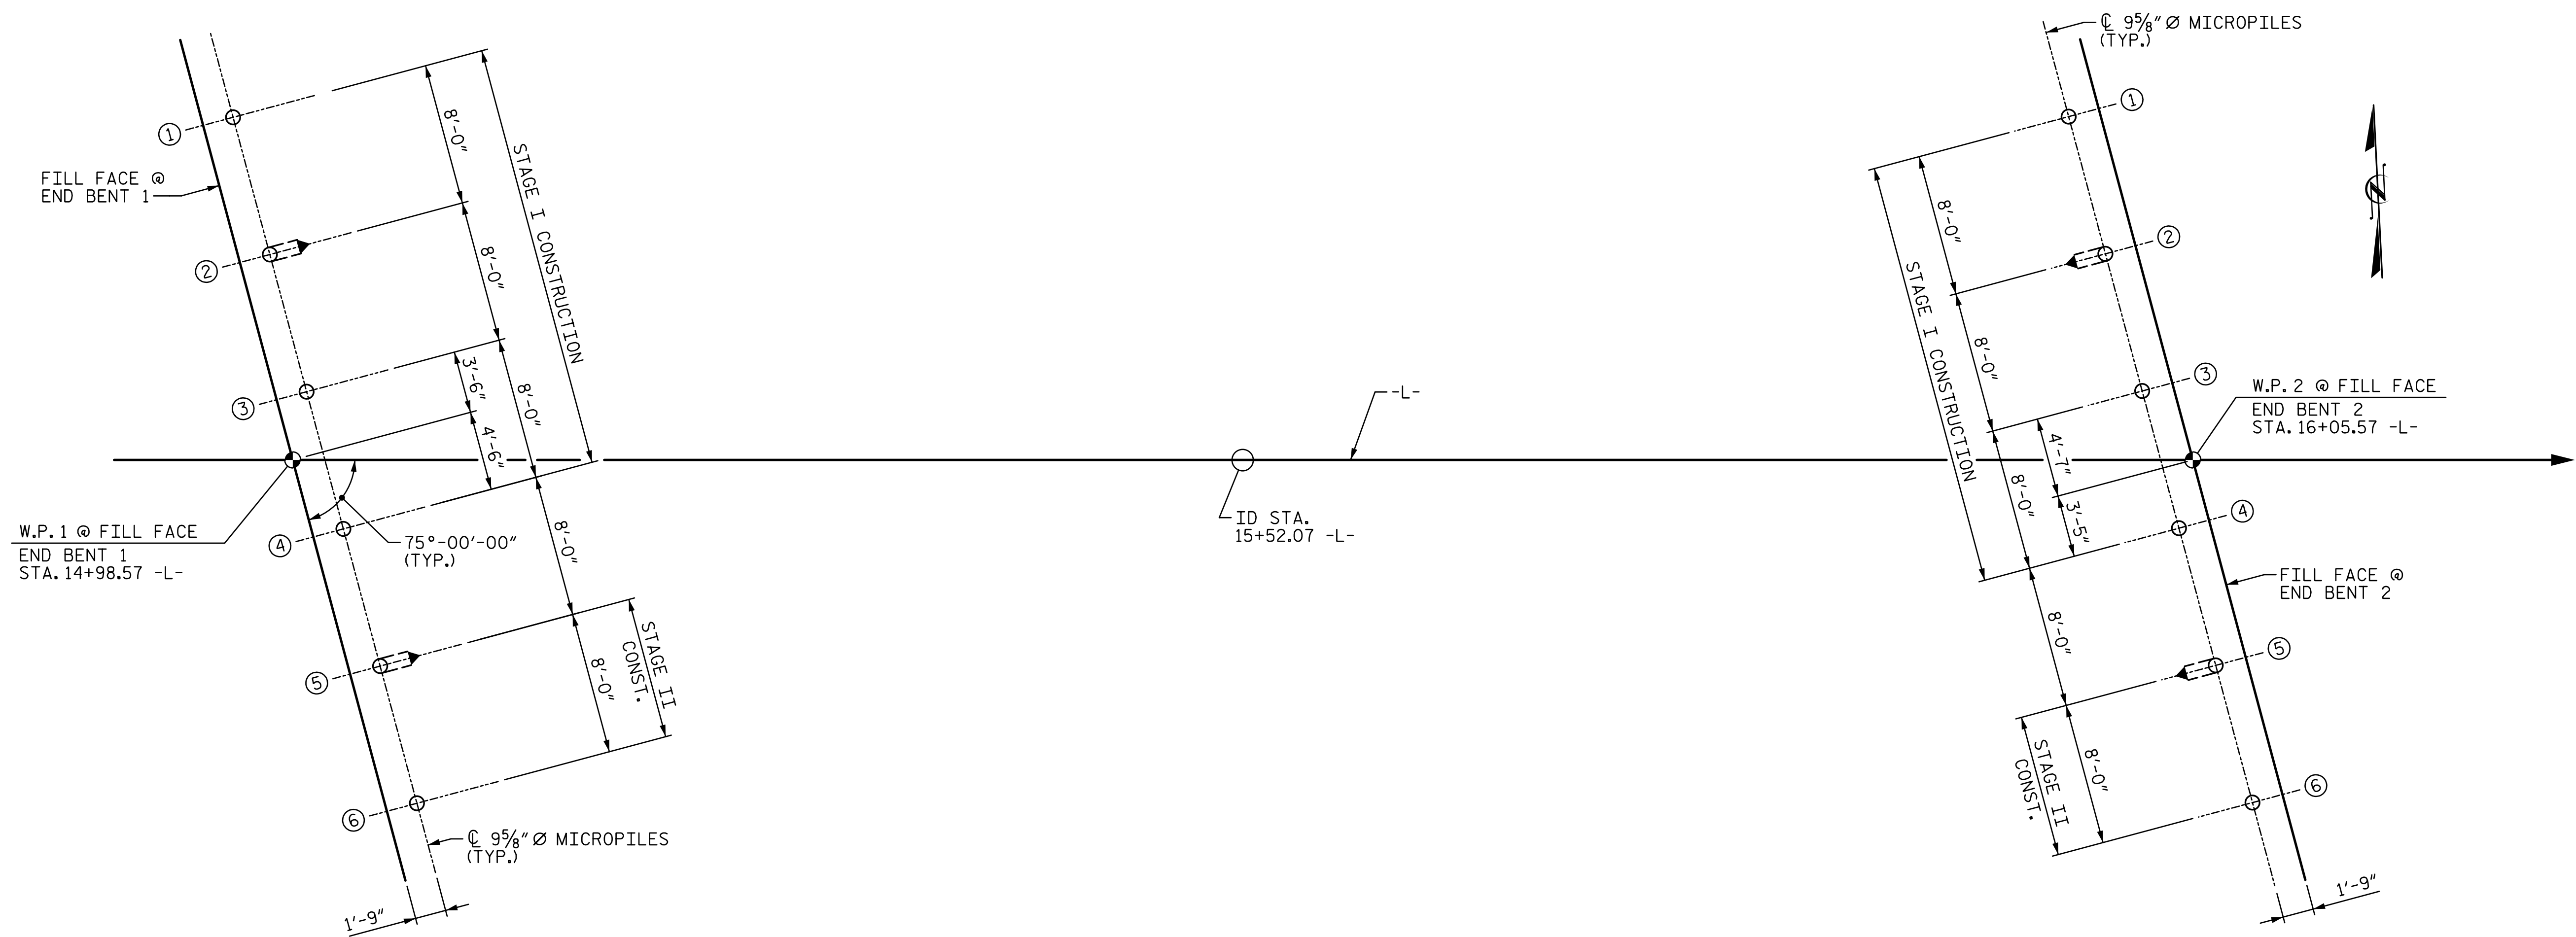

END BENT 1

FOUNDATION LAYOUT
(DIMENSIONS TO MICROPILES ARE TO CENTERLINE OF MICROPILES)

END BENT 2

○ → DENOTES DIRECTION OF 3:12 PILE BATTER

PROJECT NO. BR-0029
 MACON COUNTY
 STATION: 15+52.07 -L-
 SHEET 2 OF 4

STATE OF NORTH CAROLINA
 DEPARTMENT OF TRANSPORTATION
 RALEIGH
GENERAL DRAWING
 FOUNDATION LAYOUT

DRAWN BY : L. YARBROUGH DATE : 04-2020
 CHECKED BY : A. PETER DATE : 09-2021
 DESIGN ENGINEER OF RECORD: VINCENT M. WU DATE : 10-2021

**DOCUMENT NOT CONSIDERED FINAL
 UNLESS ALL SIGNATURES COMPLETED**

DRMP
 4235 SOUTH STREAM BLVD.
 SUITE 150,
 CHARLOTTE, NC 28217
 (704) 332-2289
 NC LICENSE NO. C-2213

2/14/2022 2/14/2022

REVISIONS						SHEET NO.
NO.	BY:	DATE:	NO.	BY:	DATE:	S-02
1			3			TOTAL SHEETS
2			4			33