




**NOTES:**

1. EXISTING BRIDGE DETAILS, INCLUDING DIMENSIONS AND LOCATION INDICATED ON THE PLANS ARE FROM THE BEST INFORMATION AVAILABLE. THIS INFORMATION IS SHOWN FOR THE CONVENIENCE OF THE CONTRACTOR, THE CONTRACTOR SHALL HAVE NO CLAIM WHATSOEVER AGAINST THE DEPARTMENT OF TRANSPORTATION FOR ANY DELAYS OR ADDITIONAL COST INCURRED BASED ON DIFFERENCES BETWEEN THE EXISTING BRIDGE SHOWN ON THE PLANS AND THE ACTUAL CONDITIONS AT THE PROJECT SITE.
2. THE CONTRACTOR SHALL VERIFY DIMENSIONS IN THE FIELD PRIOR TO INSTALLATION OF TEMPORARY SHORING.
3. FOR LOCATION AND PAY LIMITS OF PORTABLE CONCRETE BARRIER (ANCHORED), SEE WORK ZONE TRAFFIC CONTROL PLANS.

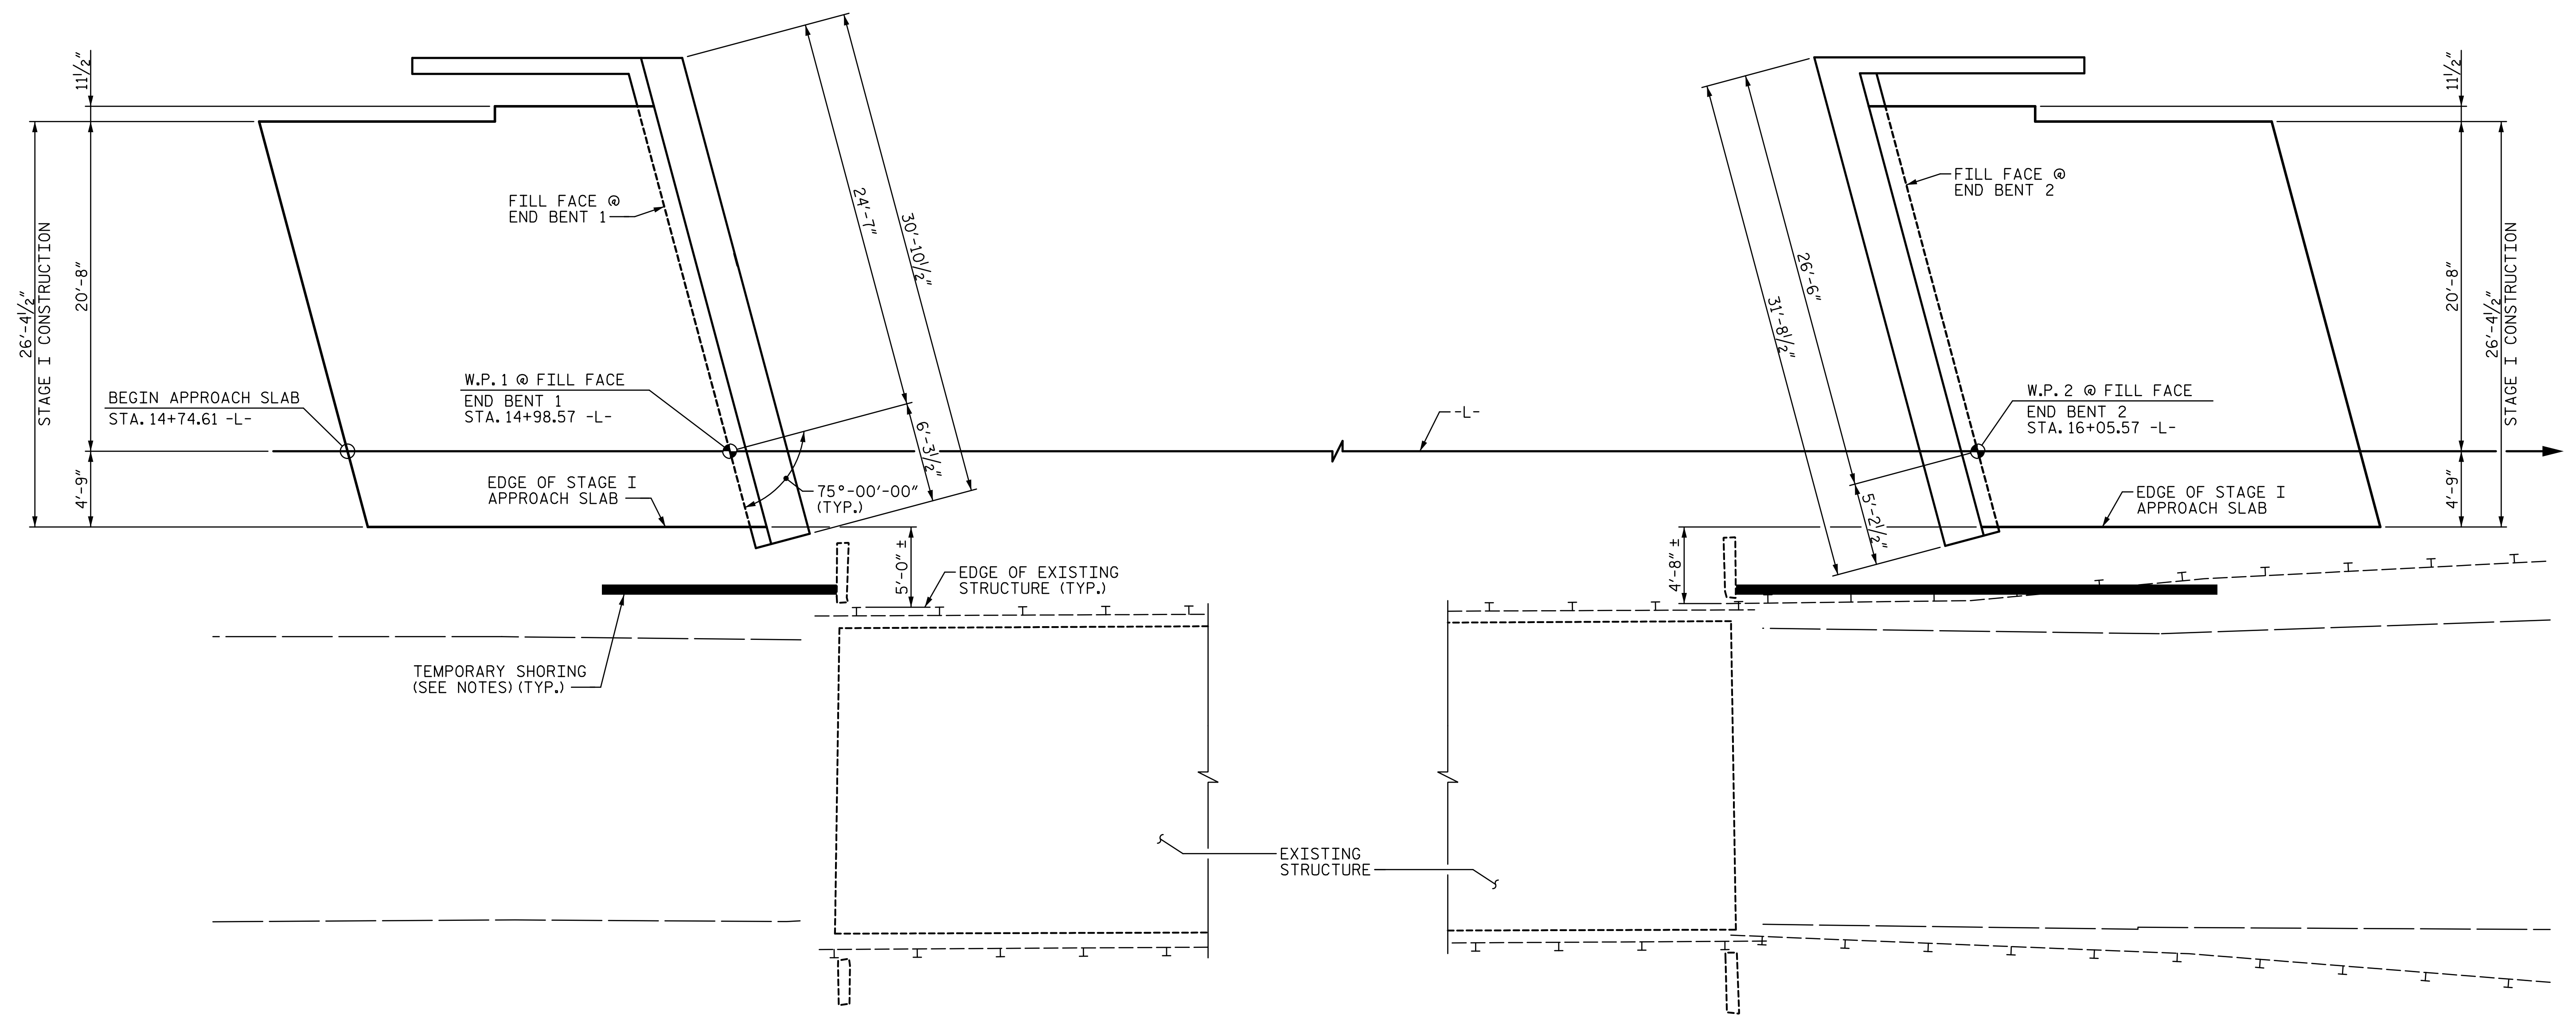

**PLAN**  
STAGE I CONSTRUCTION

PROJECT NO. BR-0029  
MACON COUNTY  
 STATION: 15+52.07 -L-  
 SHEET 2 OF 2

STATE OF NORTH CAROLINA  
 DEPARTMENT OF TRANSPORTATION  
 RALEIGH

**CONSTRUCTION SEQUENCE**

REVISIONS						SHEET NO.
NO.	BY:	DATE:	NO.	BY:	DATE:	S-07
1			3			TOTAL SHEETS
2			4			33

**DRMP**  
 4235 SOUTH STREAM BLVD.  
 SUITE 150,  
 CHARLOTTE, NC 28217  
 (704) 332-2289  
 NC LICENSE NO. C-2213 2/14/2022

DRAWN BY : D. LOFLIN DATE : 08-2021  
 CHECKED BY : A. PETER DATE : 09-2021  
 DESIGN ENGINEER OF RECORD: VINCENT M. WU DATE : 10-2021

**DOCUMENT NOT CONSIDERED FINAL  
 UNLESS ALL SIGNATURES COMPLETED**