


**Kimley»Horn**  
 200 S. TRYON ST. • CHARLOTTE, NC 28202  
 RIGHT-OF-WAY REV.  
 CONST. REV.

PROJECT REFERENCE NO. I-5973	SHEET NO. 10
ROADWAY DESIGN ENGINEER	HYDRAULICS ENGINEER

**DOCUMENT NOT CONSIDERED FINAL  
UNLESS ALL SIGNATURES COMPLETED**

REVISIONS

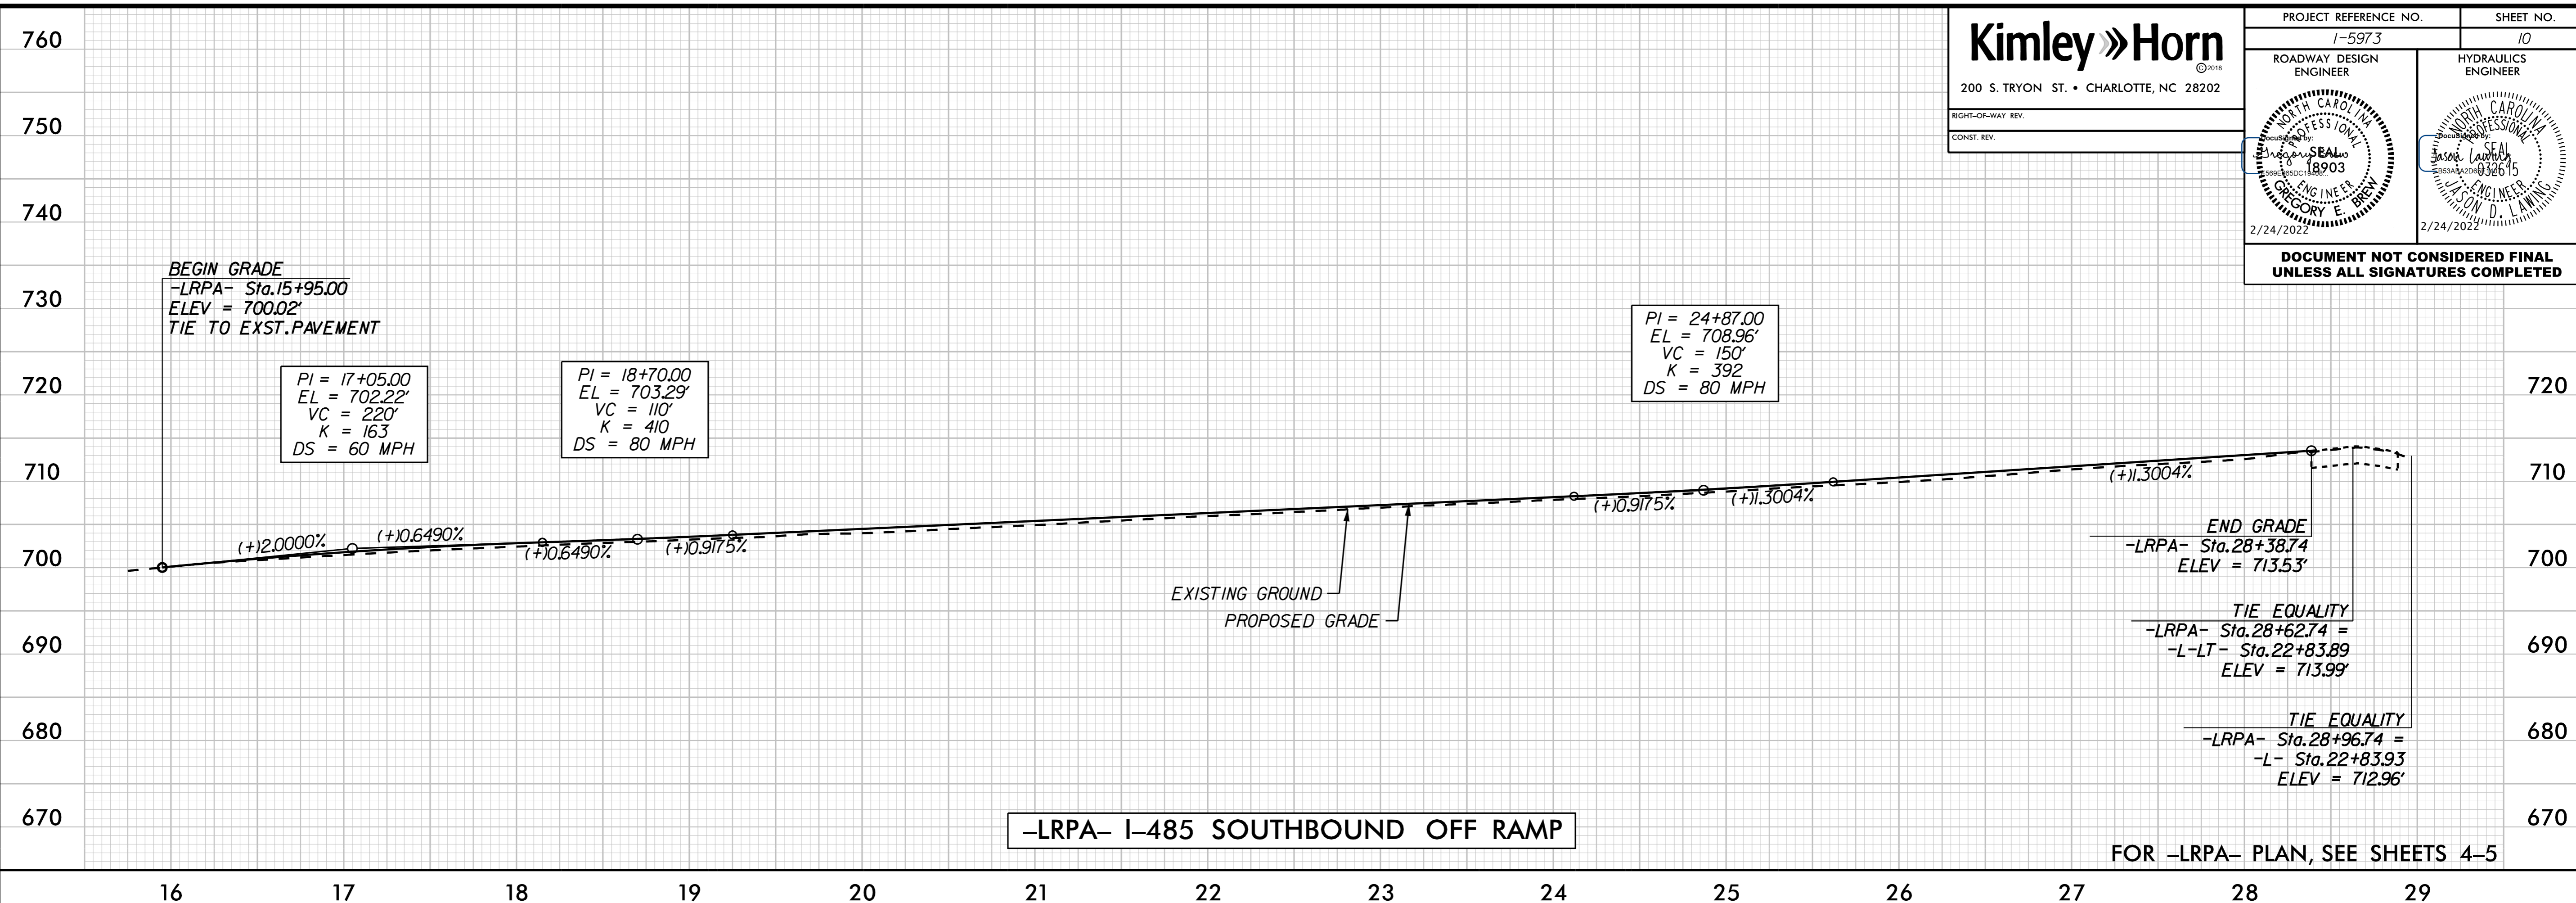

K:\CHL\_PRA\1036453 - I-5973 (I-485 Brookshire)\Roadway\Pro\N-5973\_rdy\_pst\_0.dgn  
2/23/2022

